
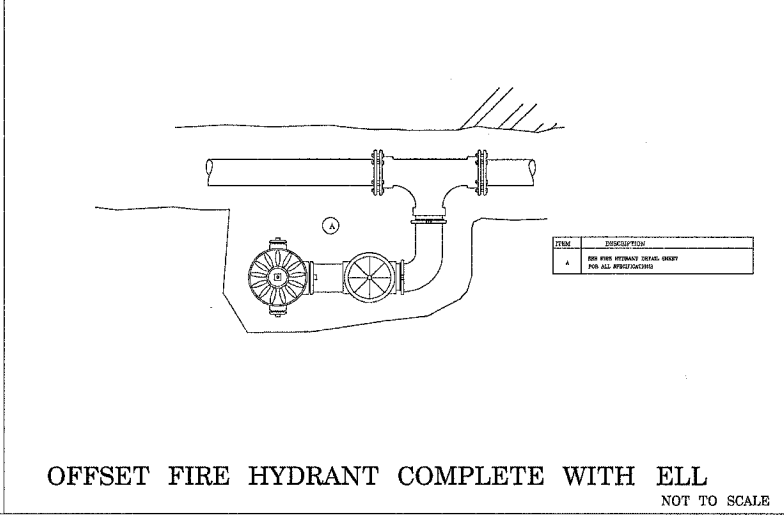
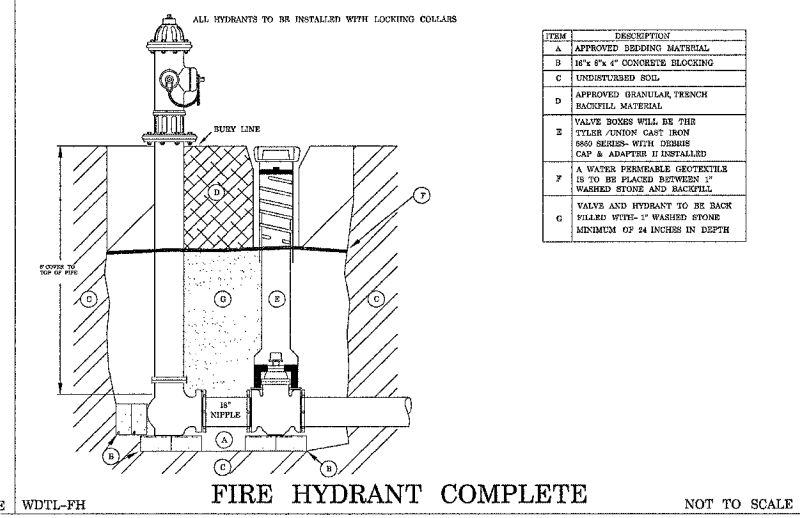
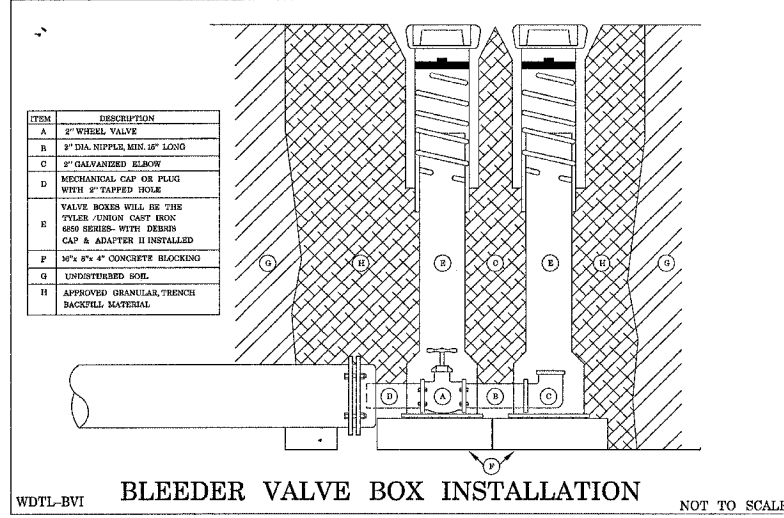
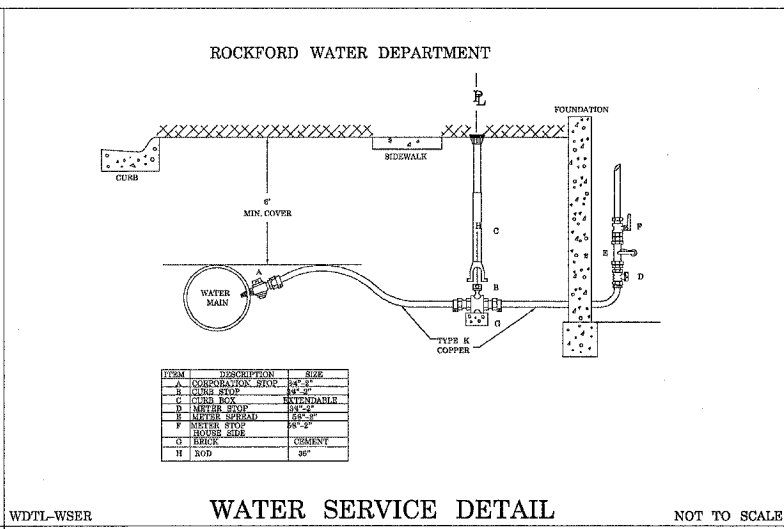
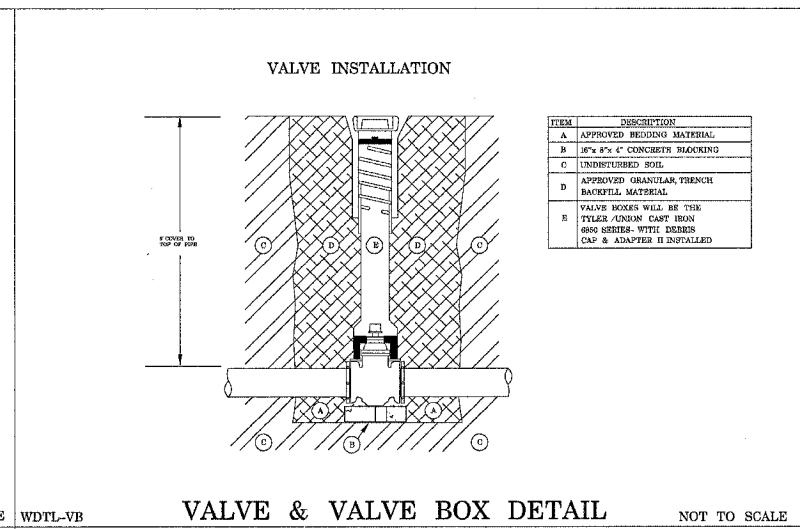


| | | | | |
|---------------------|----------|------------------|--------------|-----------|
| F.A.P. RTE. | SECTION | COUNTY | TOTAL SHEETS | SHEET NO. |
| 734 | (4MFT)R | WINNEBAGO | 353 | 258 |
| STA. | | TO STA. | | |
| FED. ROAD DIST. NO. | ILLINOIS | FED. AID PROJECT | | |

WATERMAIN DETAILS

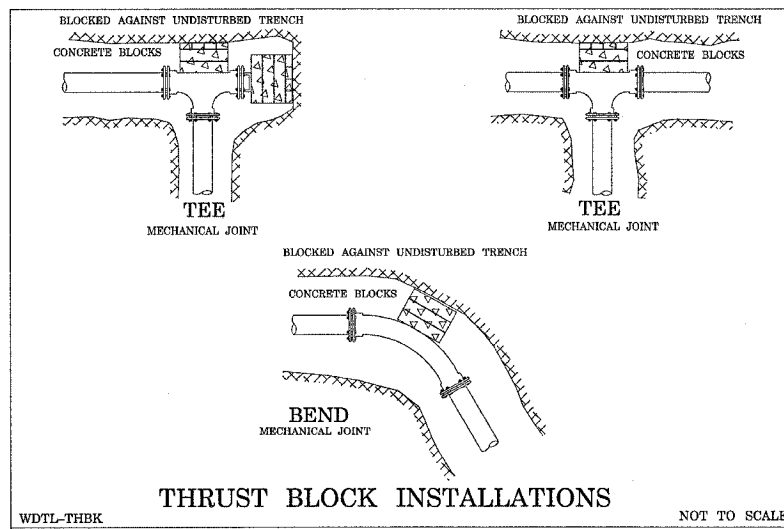

PLOT DATE = Fri, Aug 27, 09:53:04, 2009
 FILE NAME = C:\Users\mst4\Documents\p2165890.dwg
 PLOT SCALE = 1/8" = 1'-0"
 USER NAME = ggrantem

| REVISIONS | | ILLINOIS DEPARTMENT OF TRANSPORTATION |
|-----------|------|---------------------------------------|
| NAME | DATE | |
| | | |
| | | |
| | | |
| | | |
| | | |
| | | |
| | | |
| | | |
| | | |
| | | |

SCALE: VERT. _____
 HORIZ. _____
 DATE _____
 DRAWN BY _____
 CHECKED BY _____