



F.A.P. RTE.	SECTION	COUNTY	TOTAL SHEETS	SHEET NO.
734	4(MFT)R	WINNEBAGO	353	265
STA.		TO STA.		
FED. ROAD DIST. NO.		ILLINOIS	FED. AID PROJECT	


SEGMENTAL CONCRETE BLOCK WALL LT STA 379+22.93 TO STA 379+71.50

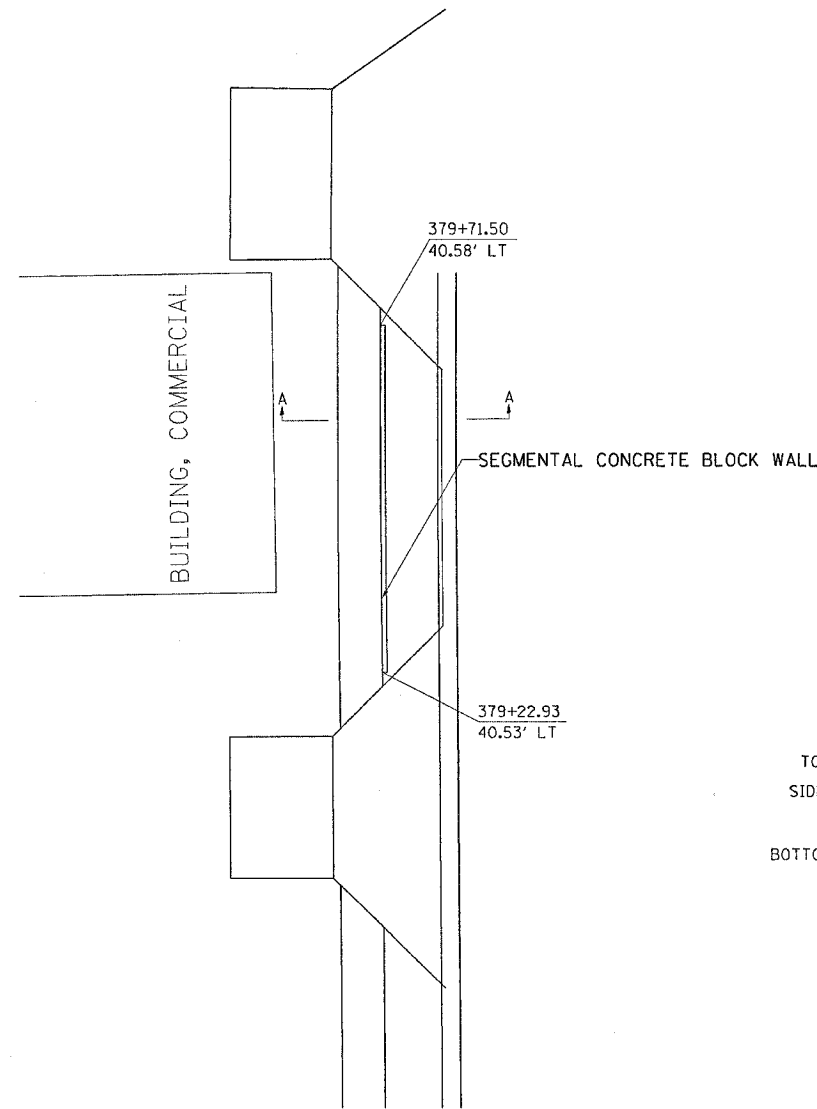

PLAN

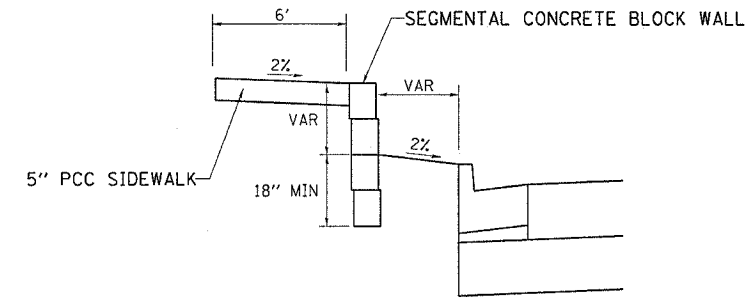

SECTION A-A

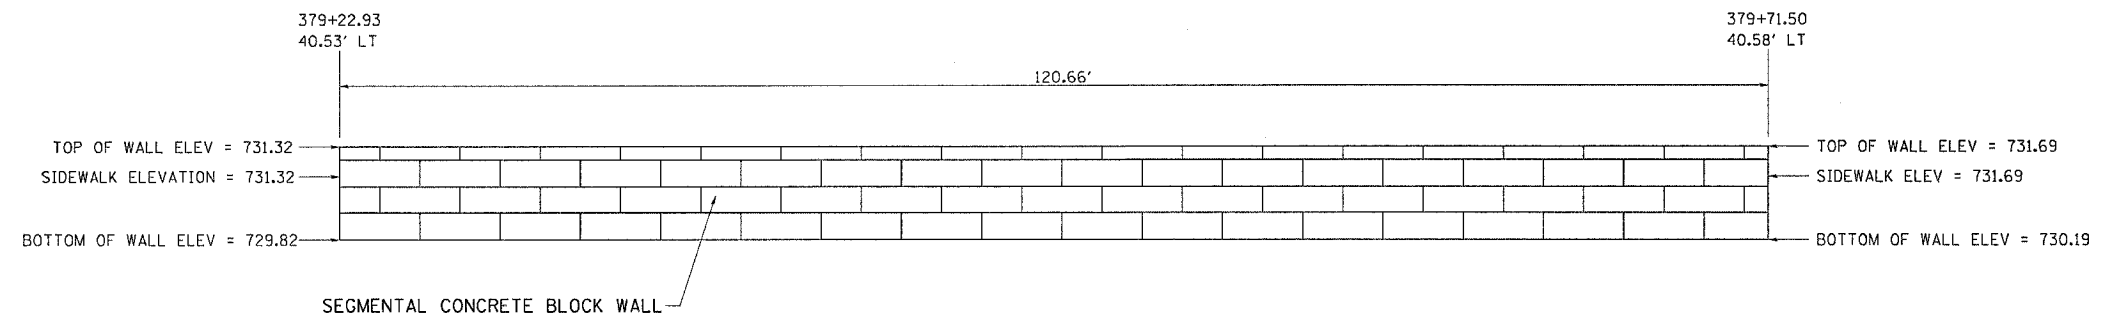

ELEVATION

NOTES:

DIMENSIONS WILL VARY DEPENDING ON WHICH TYPE OF BLOCK IS USED.

THIS WORK SHALL BE PAID FOR AT THE CONTRACT PRICE PER SQUARE FOOT FOR:
SEGMENTAL CONCRETE BLOCK WALL.

SEE SPECIAL PROVISIONS FOR OTHER DETAILS.

REVISIONS		ILLINOIS DEPARTMENT OF TRANSPORTATION
NAME	DATE	
		SCALE: VERT. _____ HORIZ. _____ DATE _____
DRAWN BY _____		CHECKED BY _____

PLOT DATE = Fri, Apr 27, 2012 10:00:00 AM
 FILE NAME = c:\pwworkspace\12185878\12185878.dgn
 PLOT SCALE = 5/8"=1'-0"
 USER NAME = duncantf