



F.A.P. RTE.	SECTION	COUNTY	TOTAL SHEETS	SHEET NO.
734	4(MFT)R	WINNEBAGO	353	270
STA.		TO STA.		
FED. ROAD DIST. NO.		ILLINOIS	FED. AID PROJECT	

SEGMENTAL CONCRETE BLOCK WALL RT STA 401+80.43 TO RT STA 403+20.58

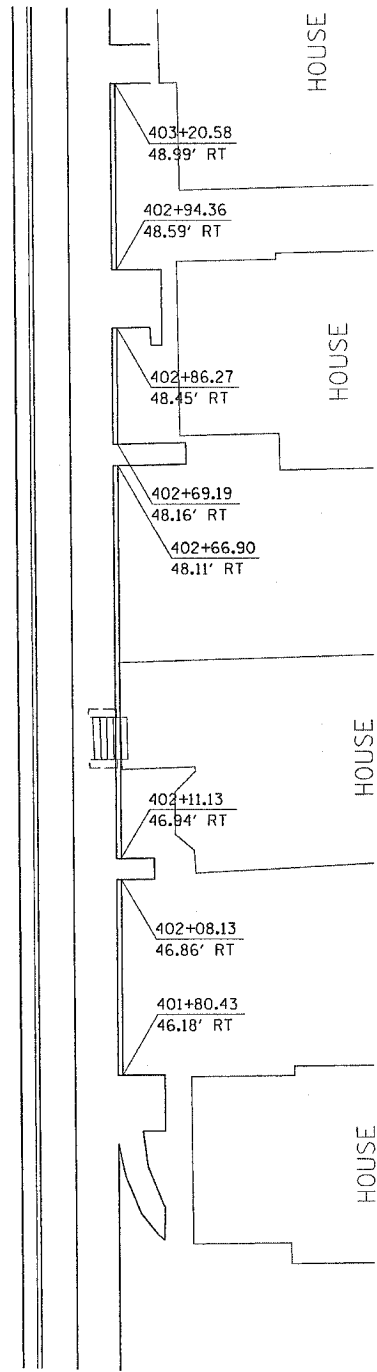


PLAN

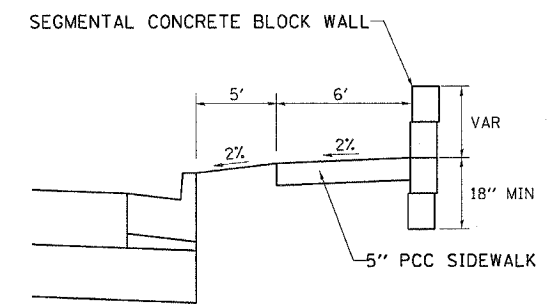

SECTION A-A

NOTES:
 DIMENSIONS WILL VARY DEPENDING ON WHICH TYPE OF BLOCK IS USED.
 THIS WORK SHALL BE PAID FOR AT THE CONTRACT PRICE PER SQUARE FOOT FOR:
 SEGMENTAL CONCRETE BLOCK WALL.
 SEE SPECIAL PROVISIONS FOR OTHER DETAILS.

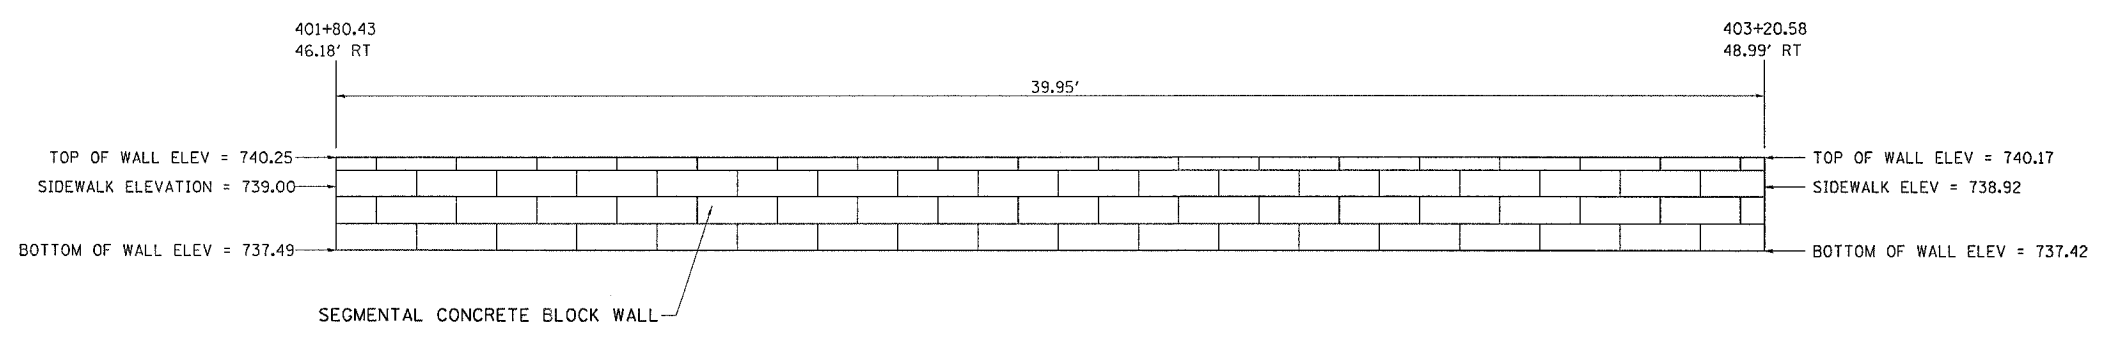

ELEVATION

REVISIONS		ILLINOIS DEPARTMENT OF TRANSPORTATION
NAME	DATE	
		SCALE: VERT. HORIZ. DATE DRAWN BY CHECKED BY

PLOT DATE = Fri, Apr 27 15:25:18 2007
 FILE NAME = I:\2007\64450\64450.dgn
 PLOT SCALE = 5/8"=1'-0"
 USER NAME = duncanfb