


F.A.P. RTE.	SECTION	COUNTY	TOTAL SHEETS	SHEET NO.
734	(4MFT)R	WINNEBAGO	353	300
STA. 374+75.00 TO STA. 376+14.42				
FED. ROAD DIST. NO.	ILLINOIS	FED. AID PROJEC.		

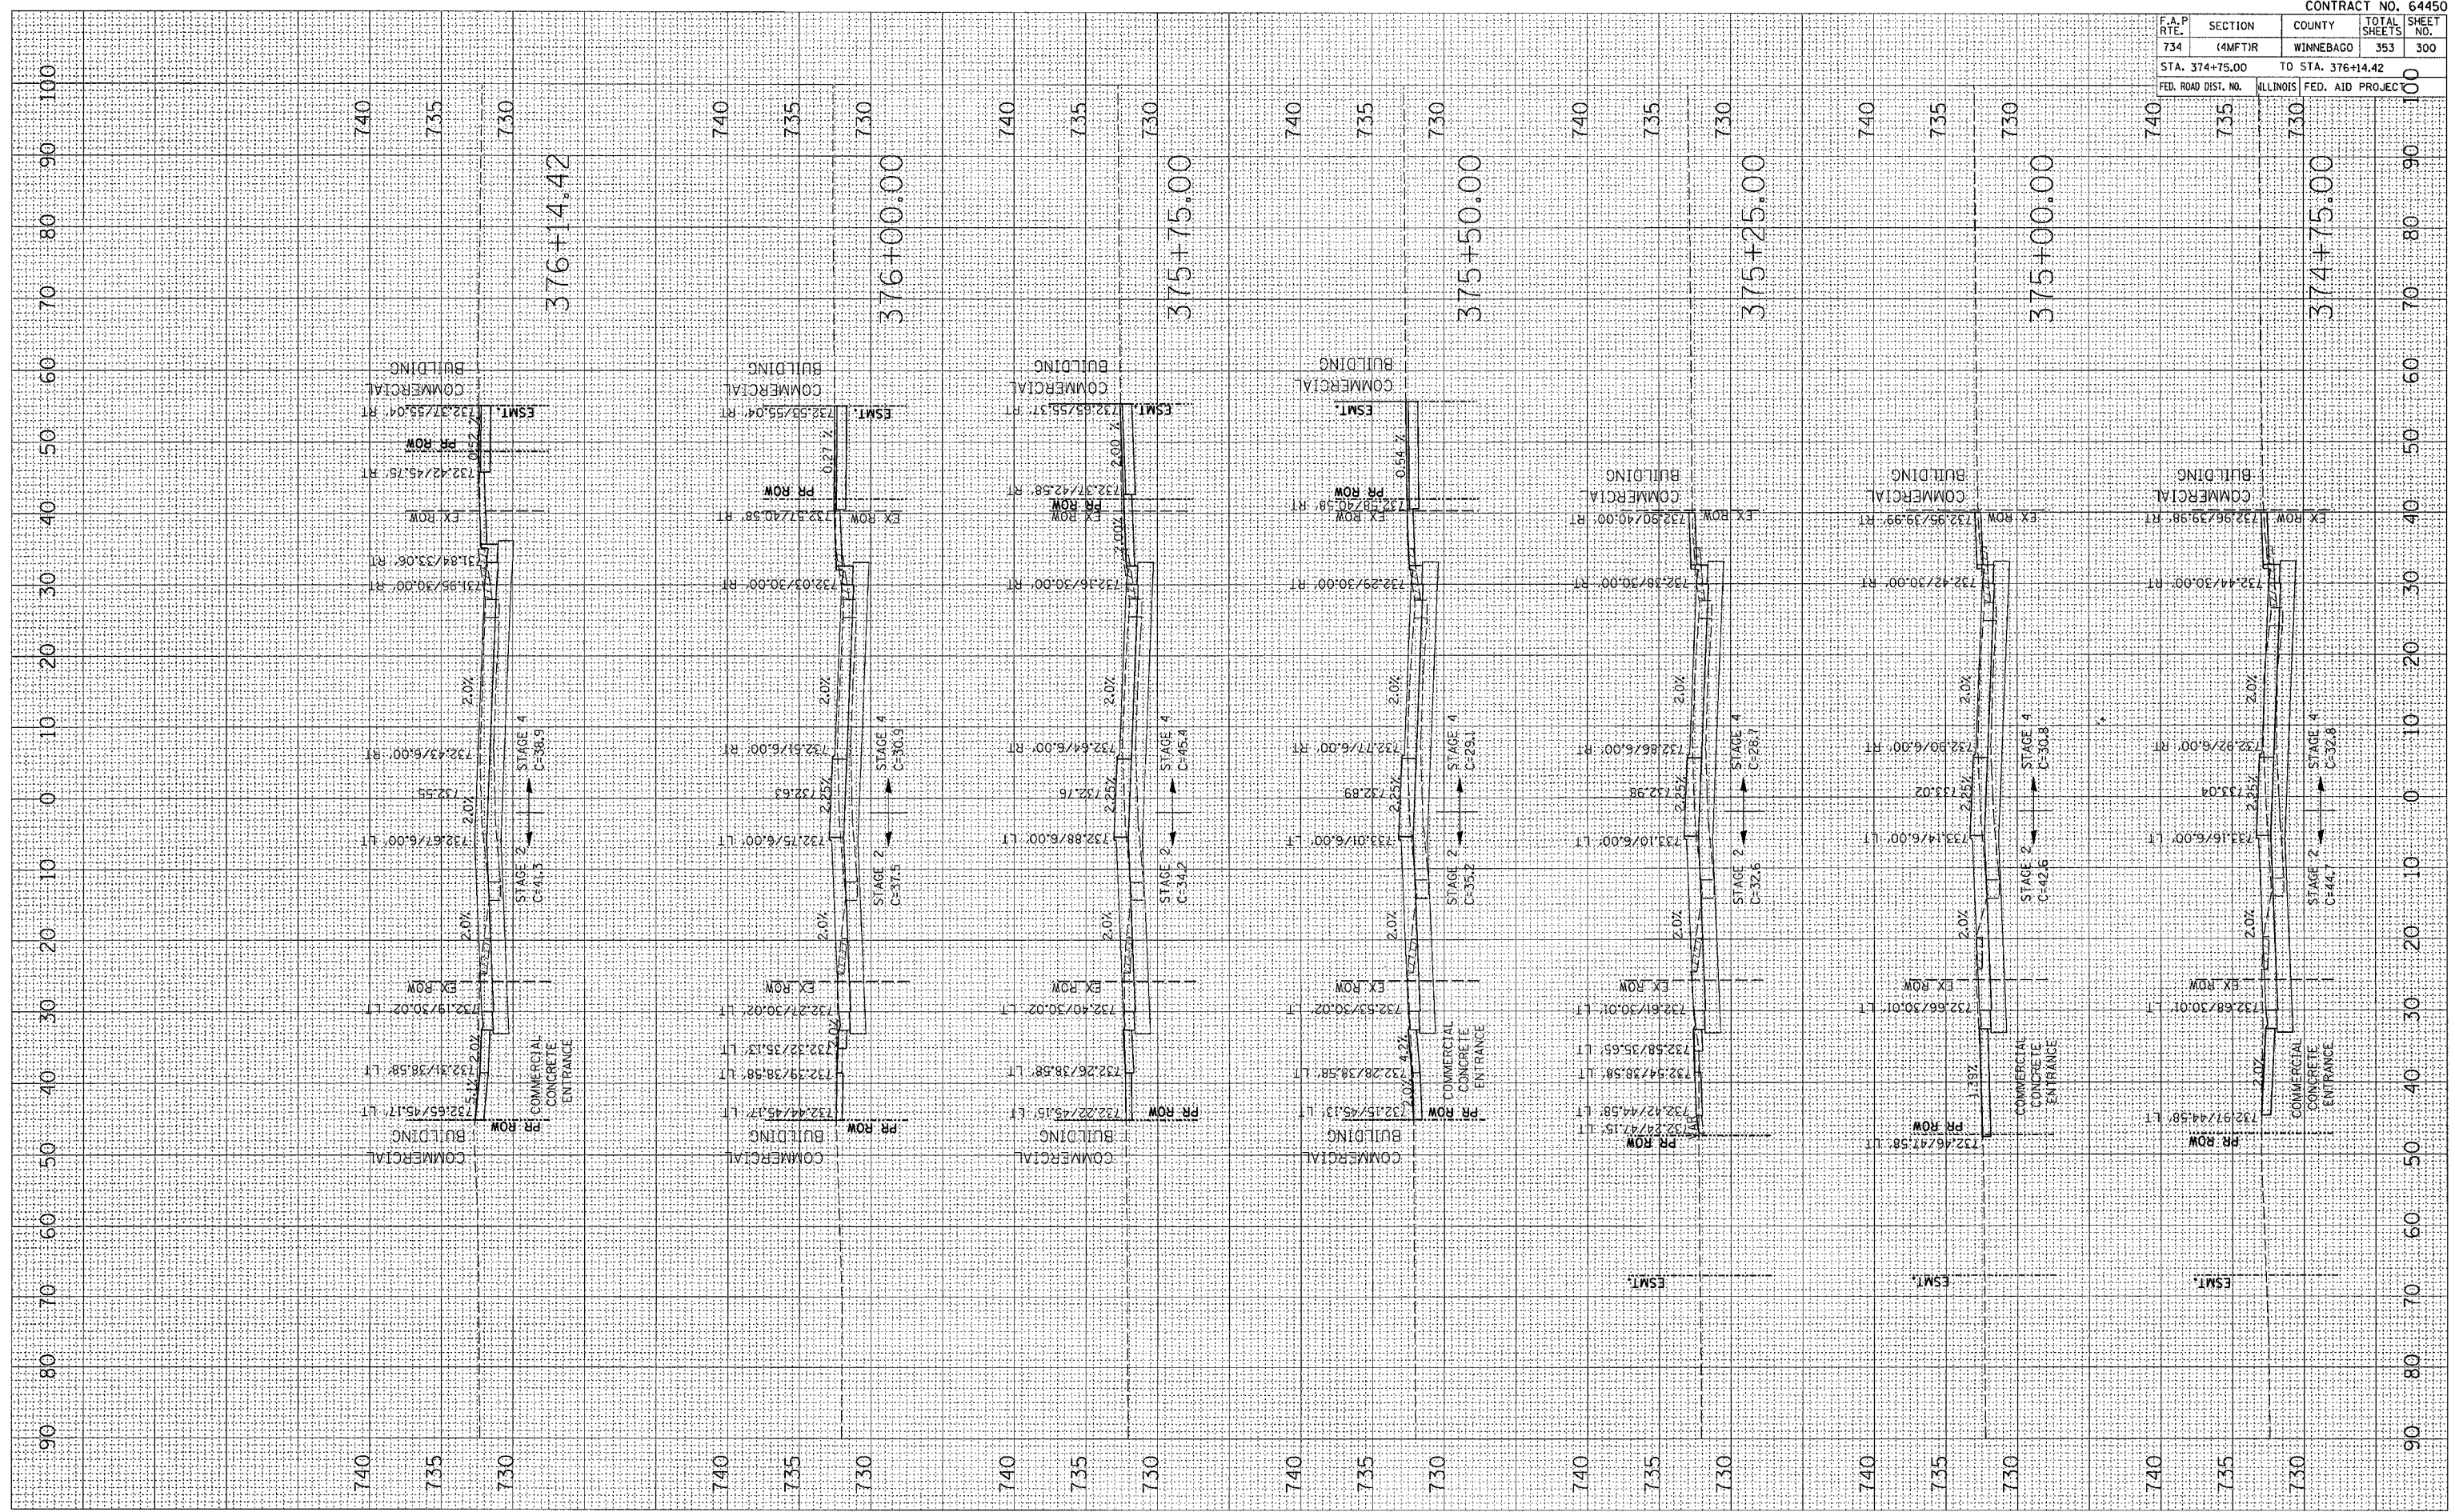

FINAL SURVEY	BY	DATE
STARTED		
NOTE BOOK		
AREAS CHECKED		

ORIGINAL SURVEY	BY	DATE
STARTED		
NOTE BOOK		
AREAS CHECKED		

PLOT DATE = Fri Apr 27 09:18:55 2007
 FILE NAME = c:\projects\2006\64450\dl6839.mxd
 PLOT SCALE = 1/8" = 1' IN.
 USER NAME = gromp