


F.A.P. RTE.	SECTION	COUNTY	TOTAL SHEETS	SHEET NO.
734	(4MFT)R	WINNEBAGO	353	302
STA. 377+25.00 TO STA. 378+75.00				
FED. ROAD/DIST. NO.		ILLINOIS	FED. AID PROJEC.	

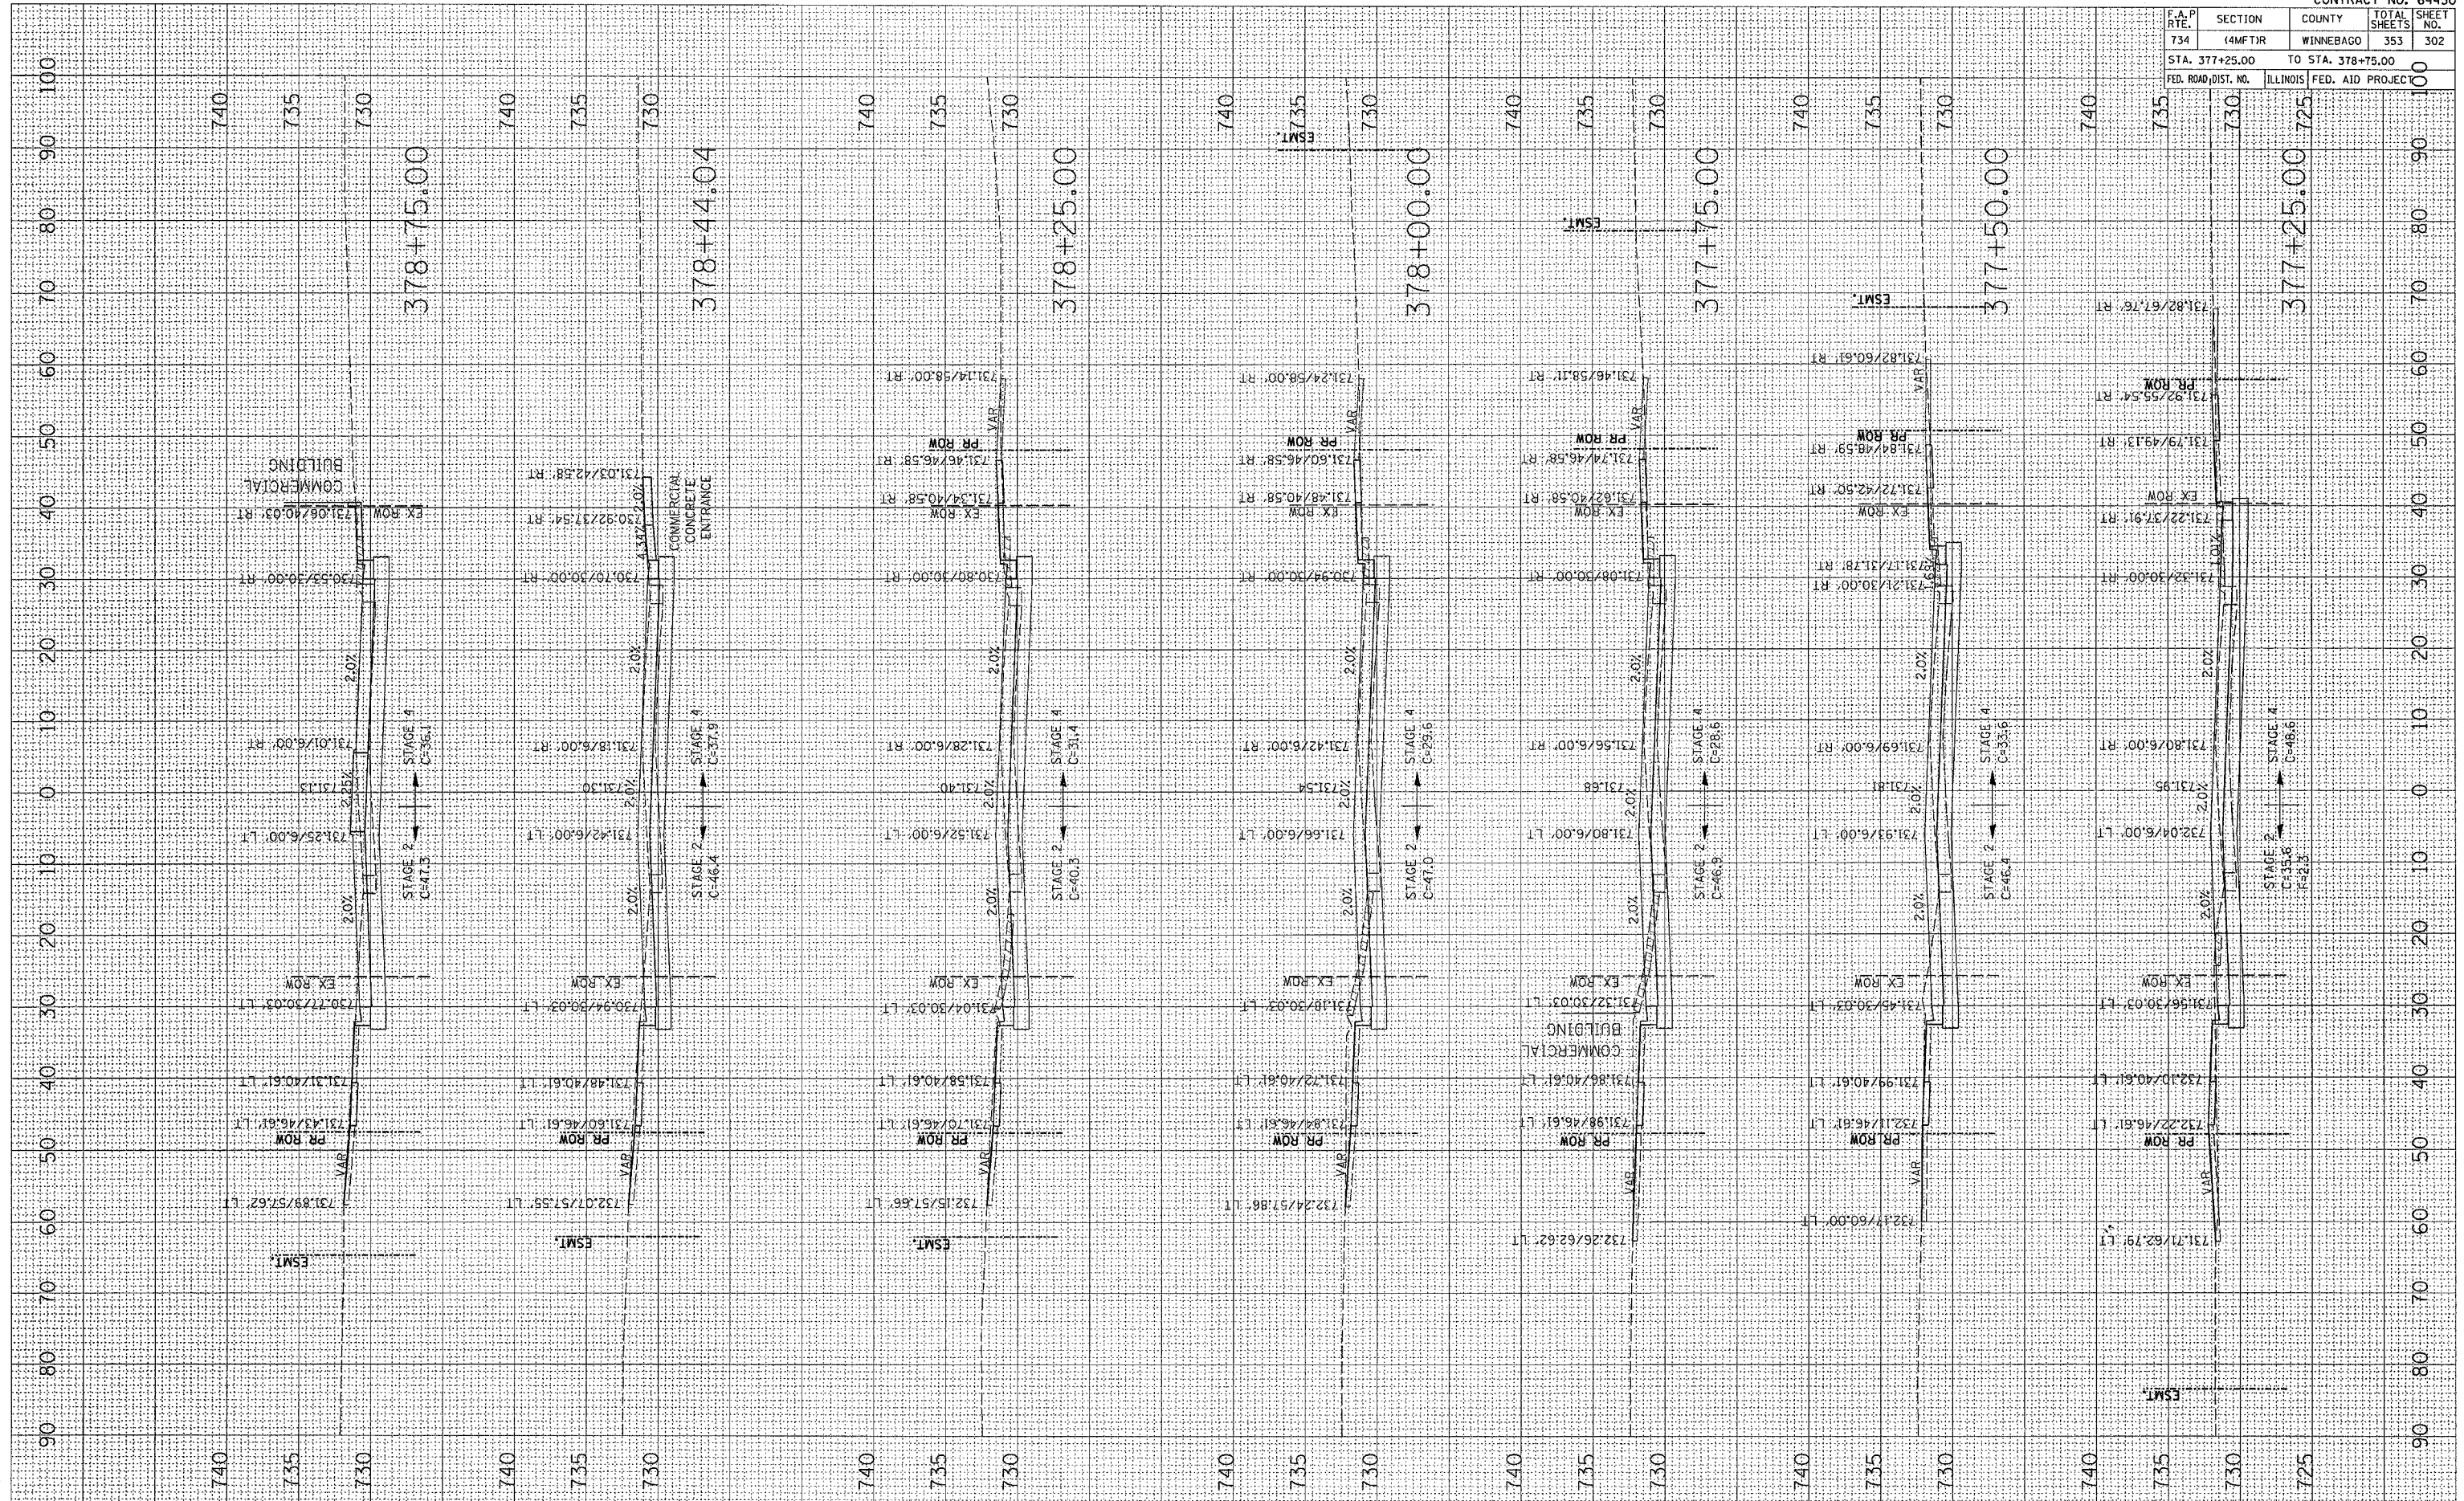

FINAL SURVEY	DATE	BY
REVISED		
NOTED		
NO. AREAS CHECKED		

ORIGINAL SURVEY	DATE	BY
REVISED		
NOTED		
NO. AREAS CHECKED		

PLOT DATE = Fri Apr 27 09:18:56 2007
 FILE NAME = c:\projects\251\251.dwg
 PLOT SCALE = 1/8" = 1' IN
 USER NAME = gump