


DATE: _____ BY: _____
 SURVEYED: _____
 PLOTTED: _____
 NOTE BOOK: _____
 AREAS CHECKED: _____

DATE: _____ BY: _____
 SURVEYED: _____
 PLOTTED: _____
 NOTE BOOK: _____
 AREAS CHECKED: _____

DATE: Fri Apr 27 09:51:08 2007
 FILE NAME: C:\projects\1040000\1040000.dwg
 PLOT SCALE: 1/8" = 10'-0"
 USER NAME: gantam

CONTRACT NO. 64450	
F.A.P. RTE. 734	SECTION (4MFT)R
COUNTY WINNEBAGO	TOTAL SHEETS 353
STA. 383+61.11	TO STA. 384+50.00
FED. ROAD DIST. NO. 1	ILLINOIS FED. AID PROJECT

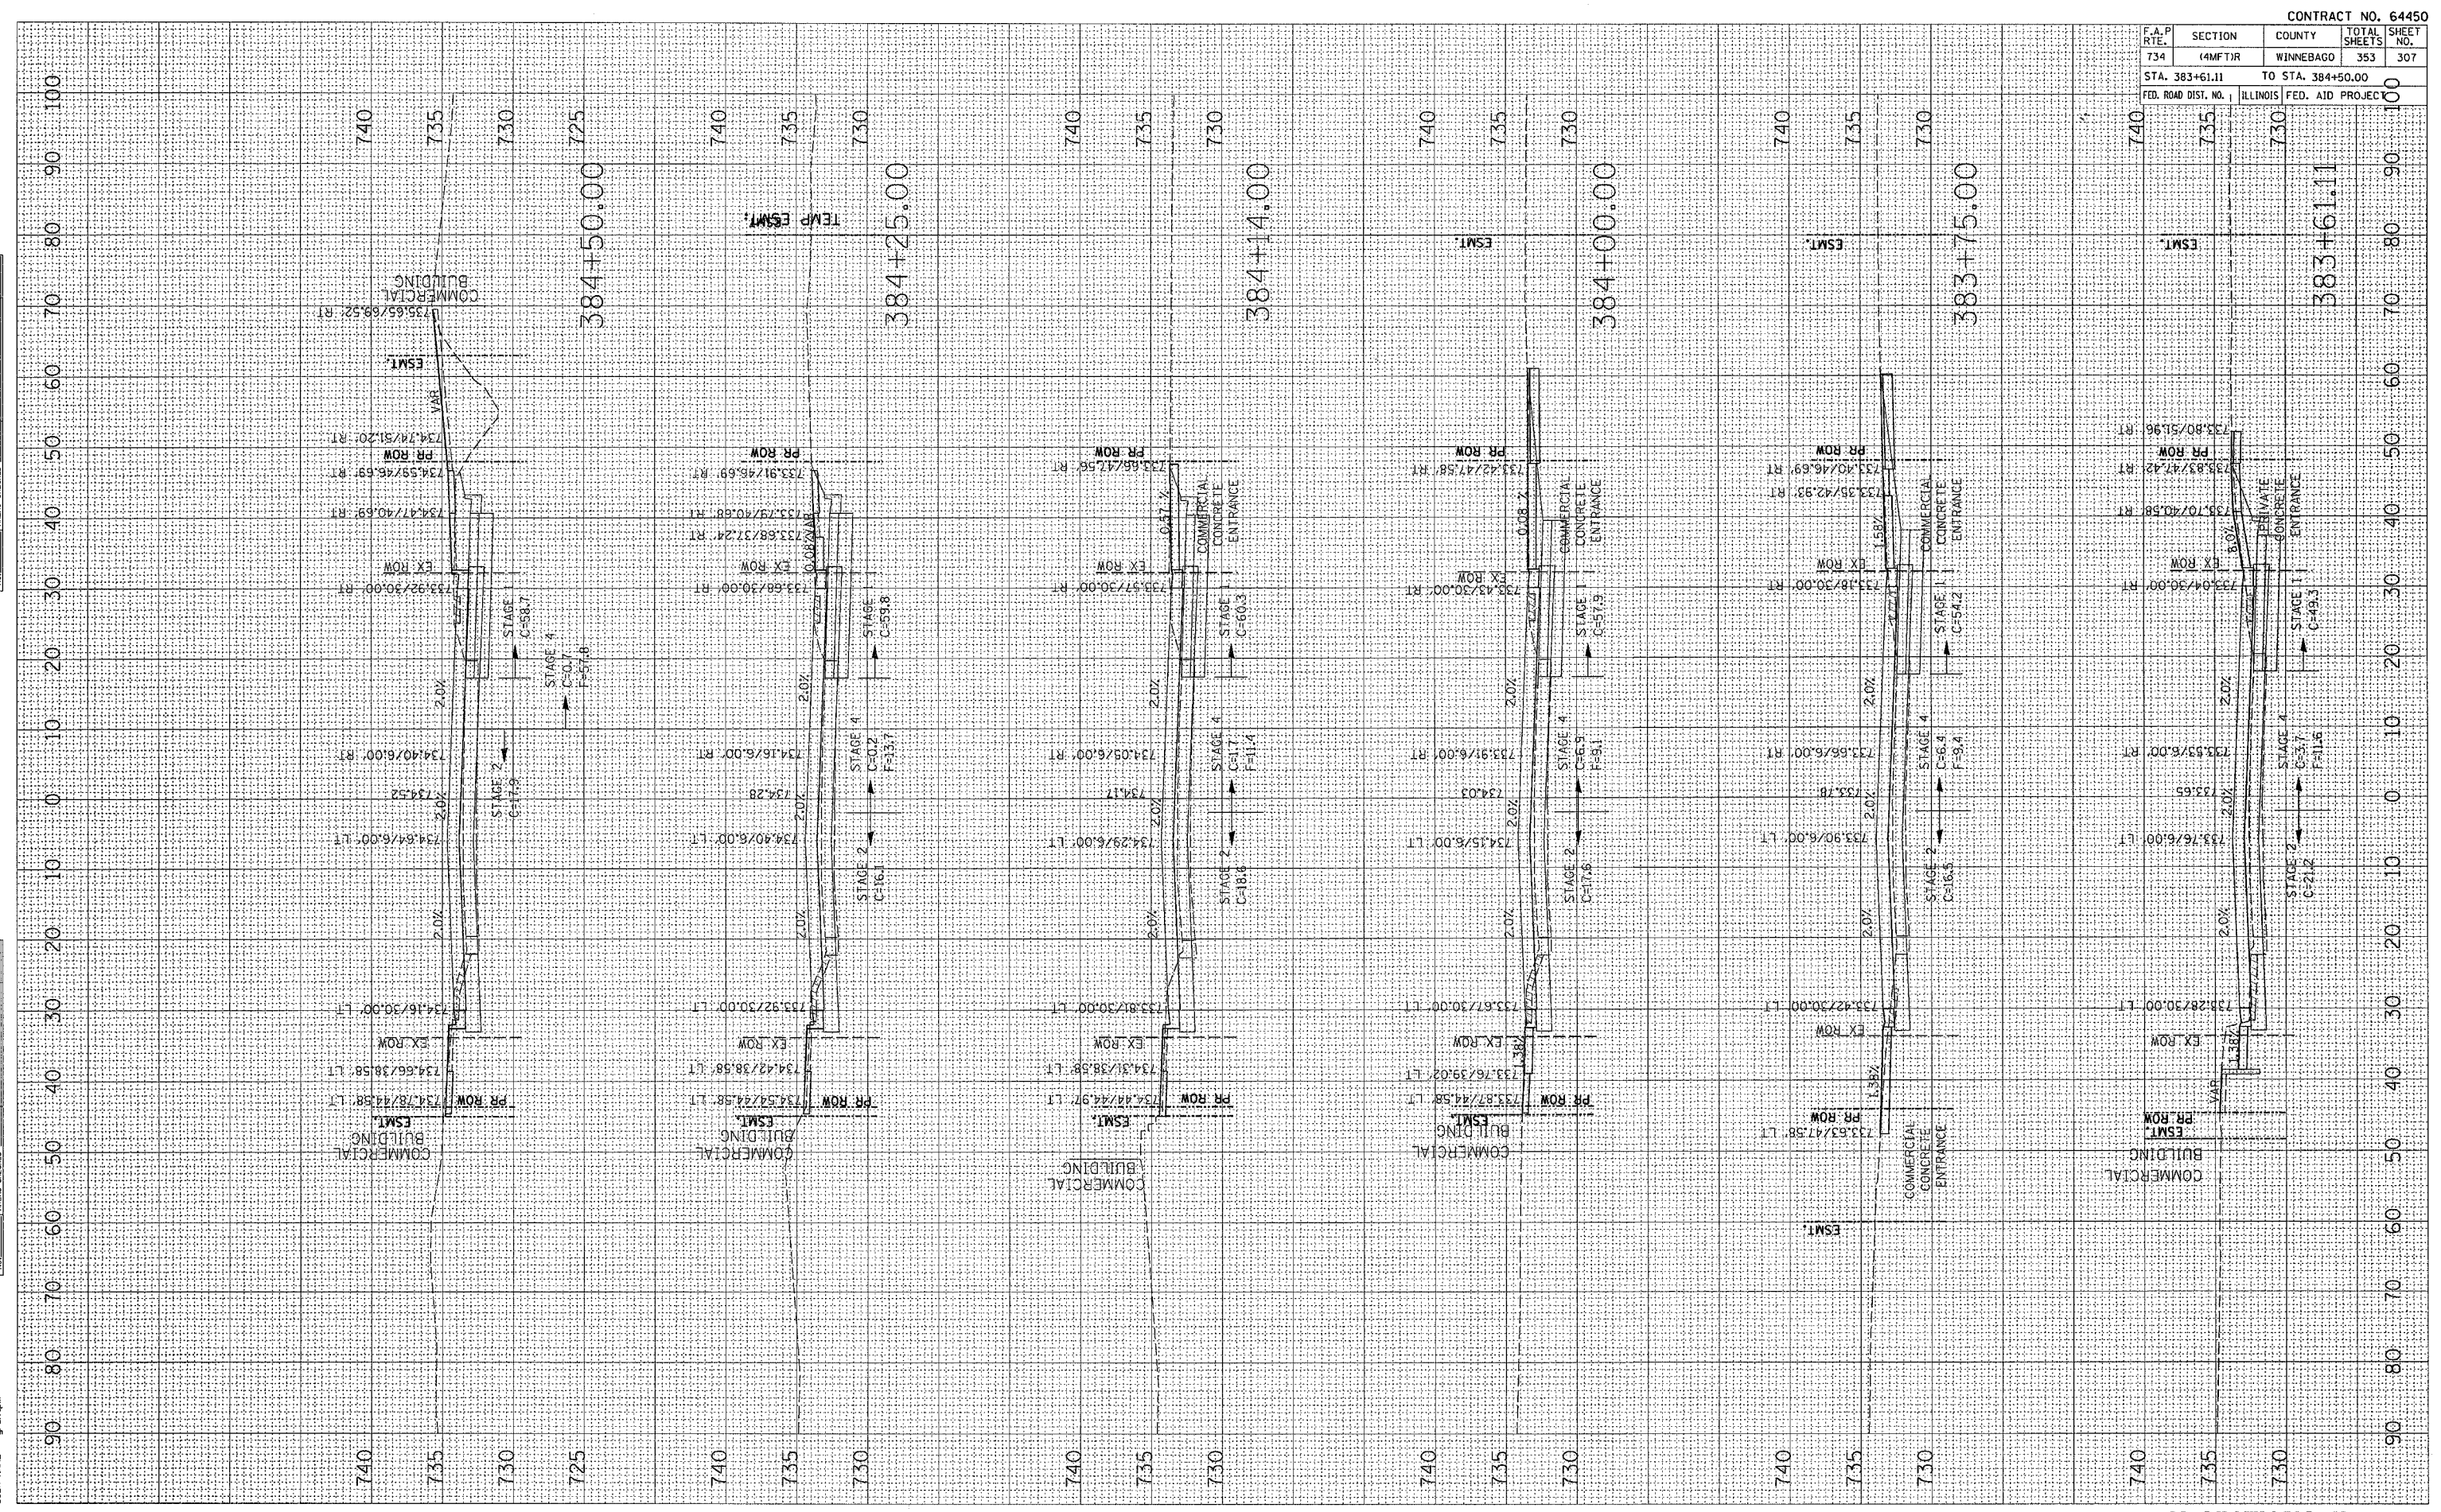

X-SECTIONS IL 251