


PLOT DATE = Fri Apr 27 09:15:14 2007
 FILE NAME = c:\projects\216598\dl6578\dl6578.dwg
 PLOT SCALE = 10.0000 * 1/8" = 12.5000
 USER NAME = grompm

ORIGINAL SURVEY
 SURVEYED BY _____ DATE _____
 NOTE BOOK NO. _____
 TEMPLATE AREAS CHECKED _____

FINAL SURVEY
 SURVEYED BY _____ DATE _____
 NOTE BOOK NO. _____
 TEMPLATE AREAS CHECKED _____

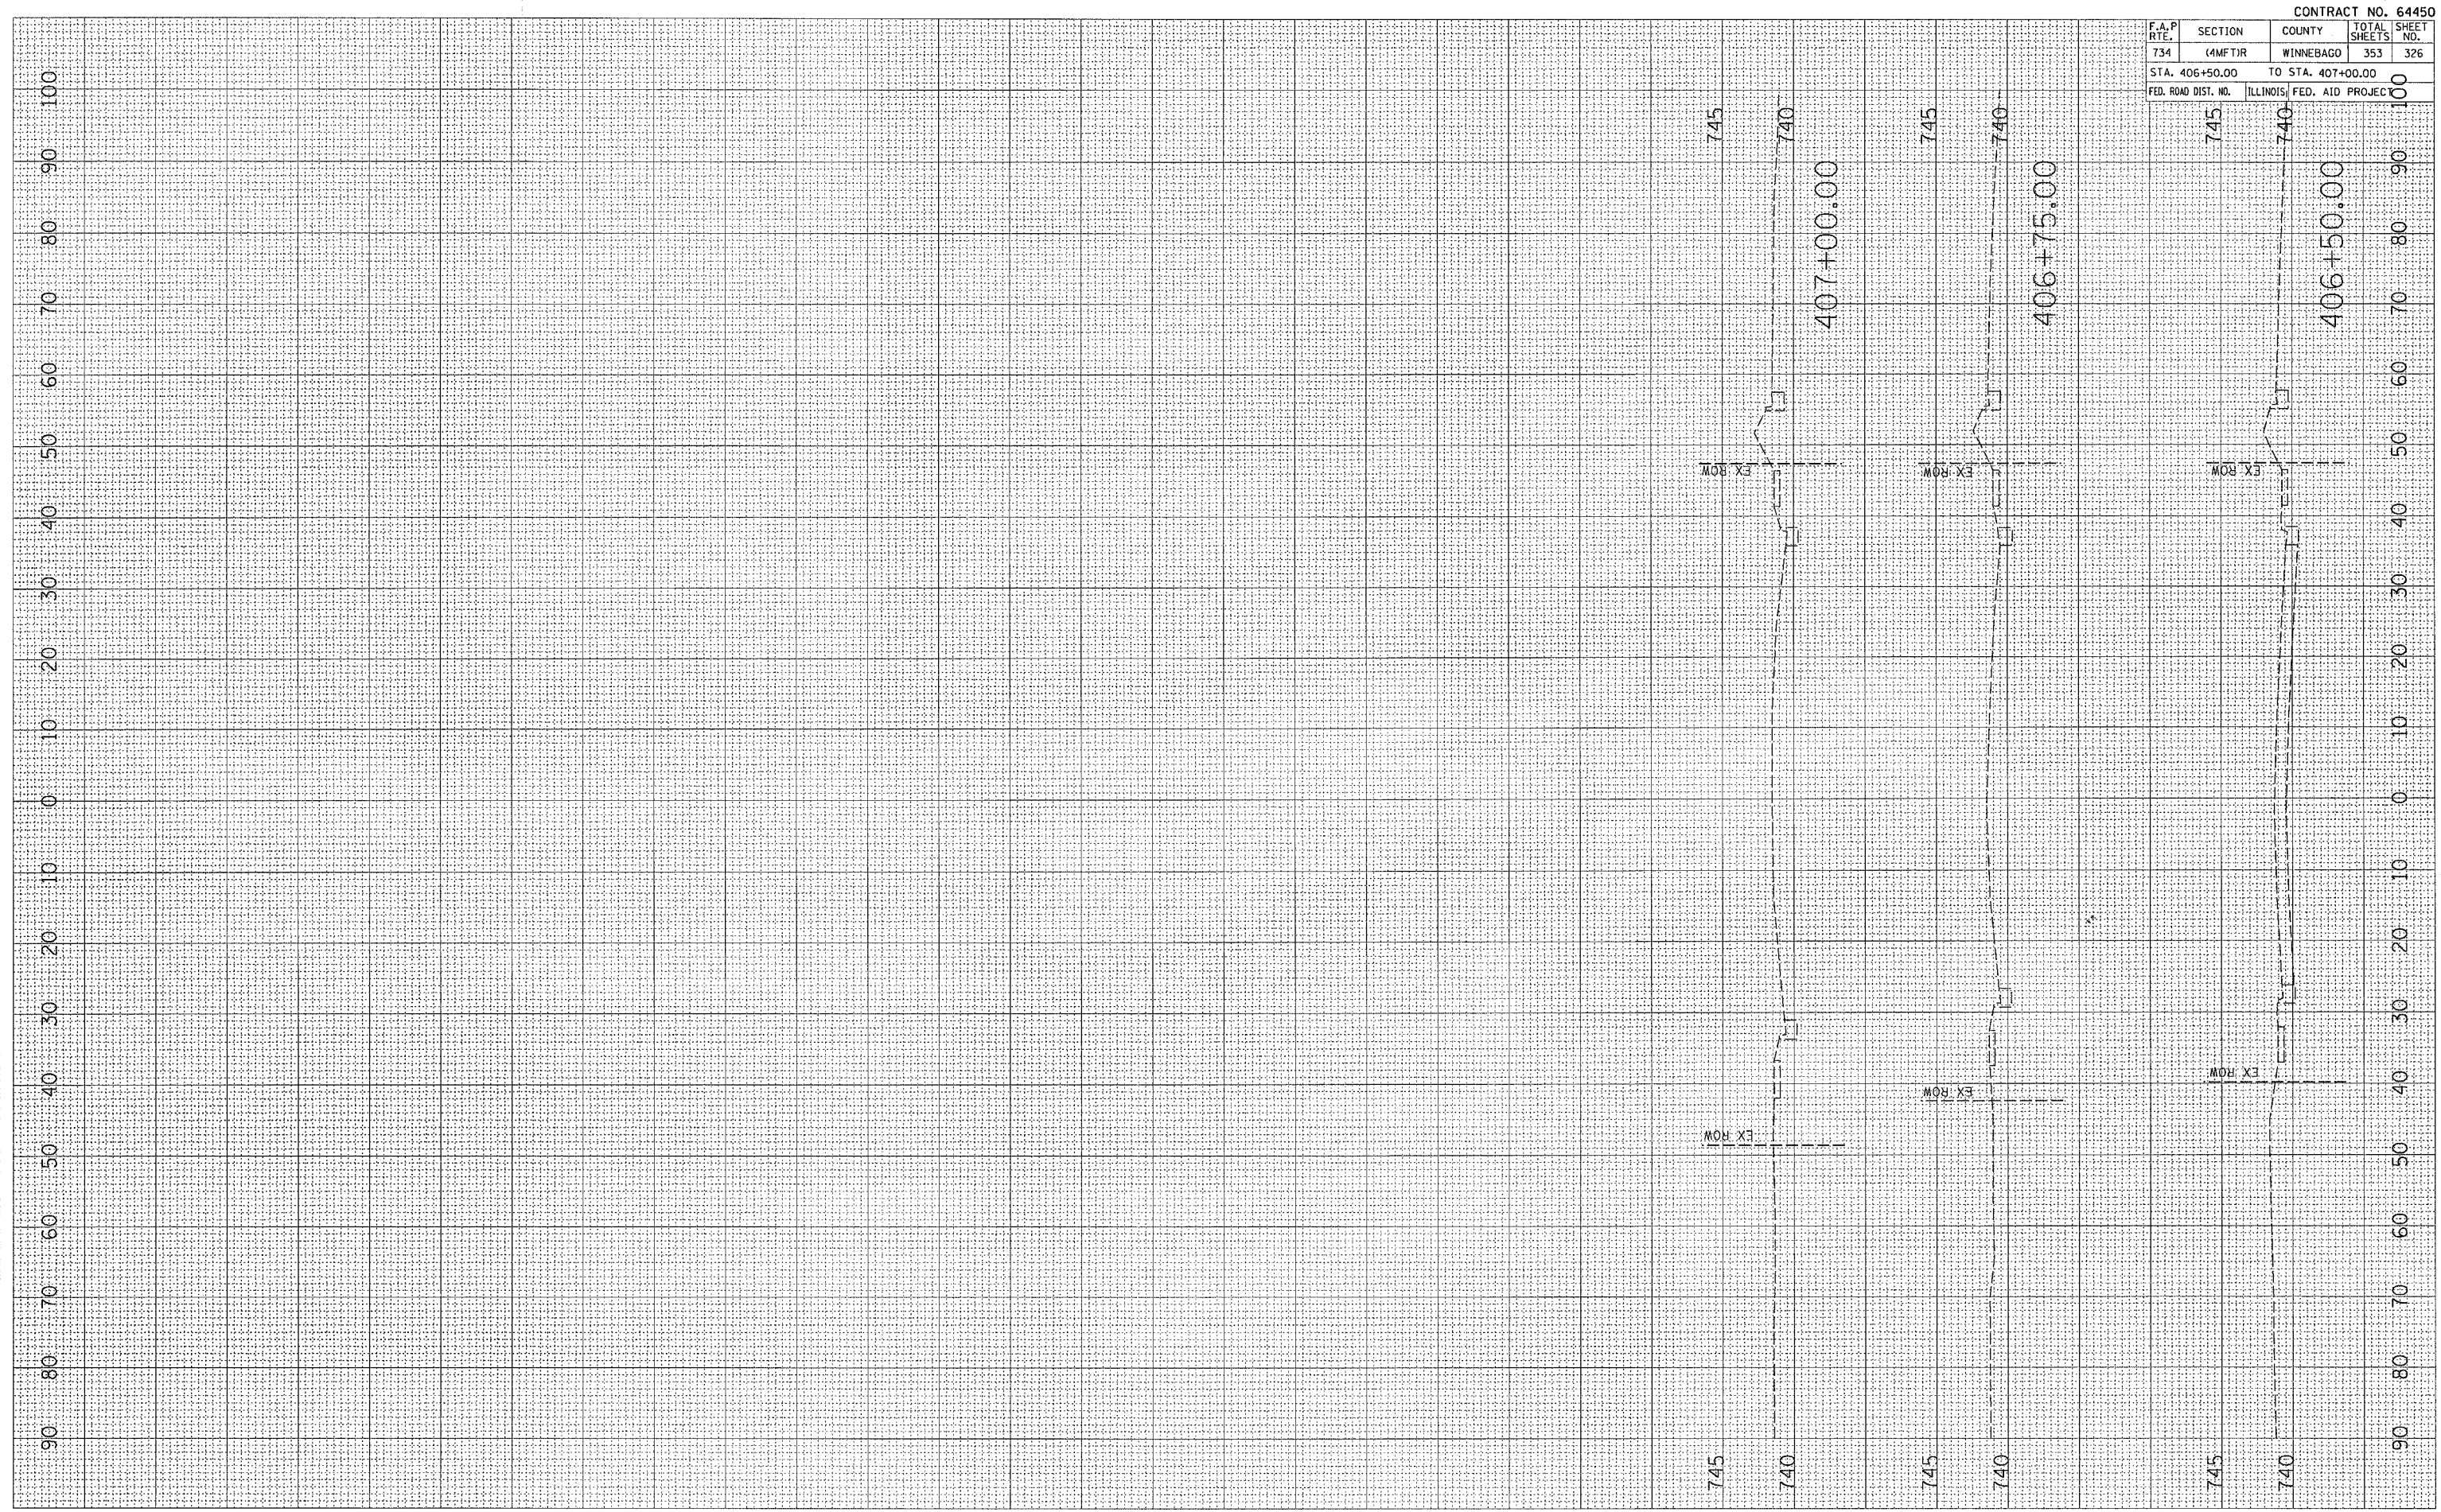

F.A.P. RTE.	SECTION	COUNTY	TOTAL SHEETS	SHEET NO.
734	(4MFT)R	WINNEBAGO	353	326
STA. 406+50.00		TO STA. 407+00.00		100
FED. ROAD DIST. NO.		ILLINOIS	FED. AID PROJEC	

CONTRACT NO. 64450