


PLOT DATE = Fri Apr 27 09:55:59 2007
 FILE NAME = c:\projects\262690\dwg\stage6.dwg
 USER NAME = gbarber

ORIGINAL SURVEY PLOTTED
 SURVEY PLOTTED
 TEMPLATE
 NO. AREAS CHECKED

FINAL SURVEY PLOTTED
 SURVEY PLOTTED
 TEMPLATE
 NO. AREAS CHECKED

BY: _____
 DATE: _____

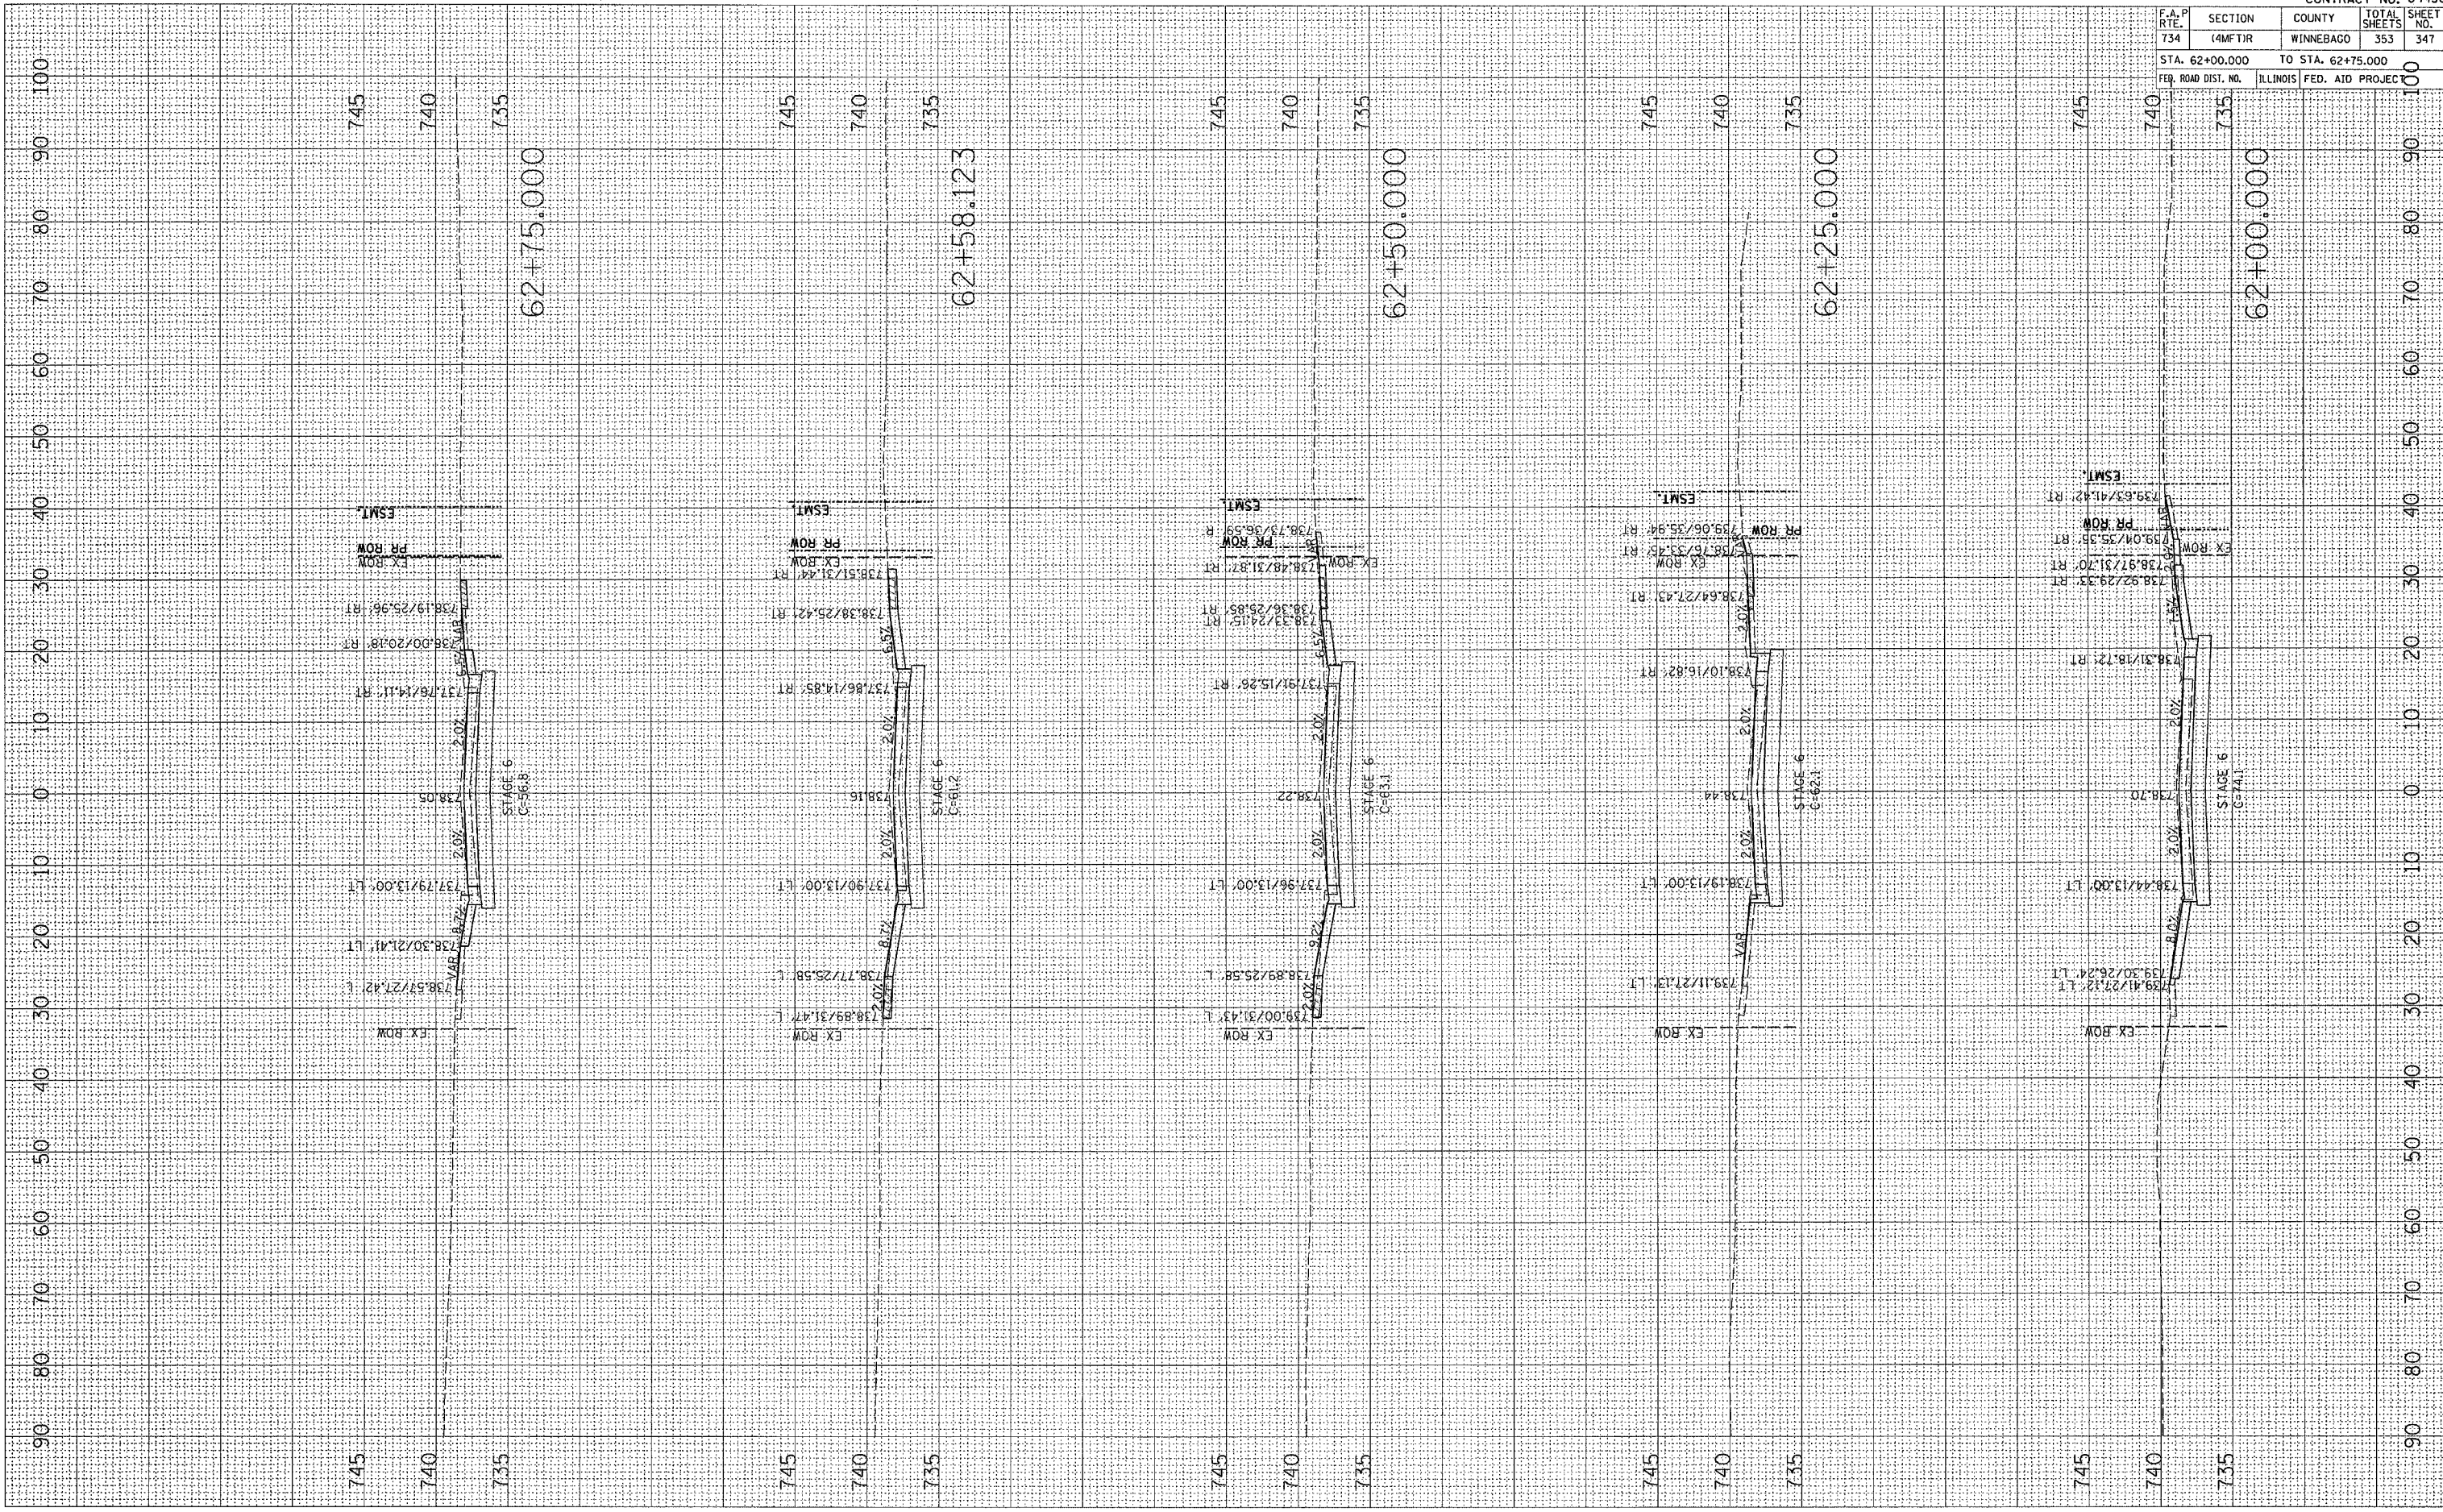

CONTRACT NO. 64450				
F.A. P. RTE.	SECTION	COUNTY	TOTAL SHEETS	SHEET NO.
734	(4MFT)R	WINNEBAGO	353	347
STA. 62+00.000		TO STA. 62+75.000		
FED. ROAD DIST. NO.	ILLINOIS	FED. AID PROJEC		