


PLOT DATE = Fri Apr 27 09:16:01 2007
 FILE NAME = c:\projects\200669\dwg\16thave\16thave.dwg
 USER NAME = ggrant

ORIGINAL SURVEY PLOTTED
 SURVEY PLOTTED
 NOTE BOOK TEMPLATE
 NO. AREAS CHECKED

FINAL SURVEY PLOTTED
 SURVEY PLOTTED
 NOTE BOOK TEMPLATE
 NO. AREAS CHECKED

BY: _____
 DATE: _____

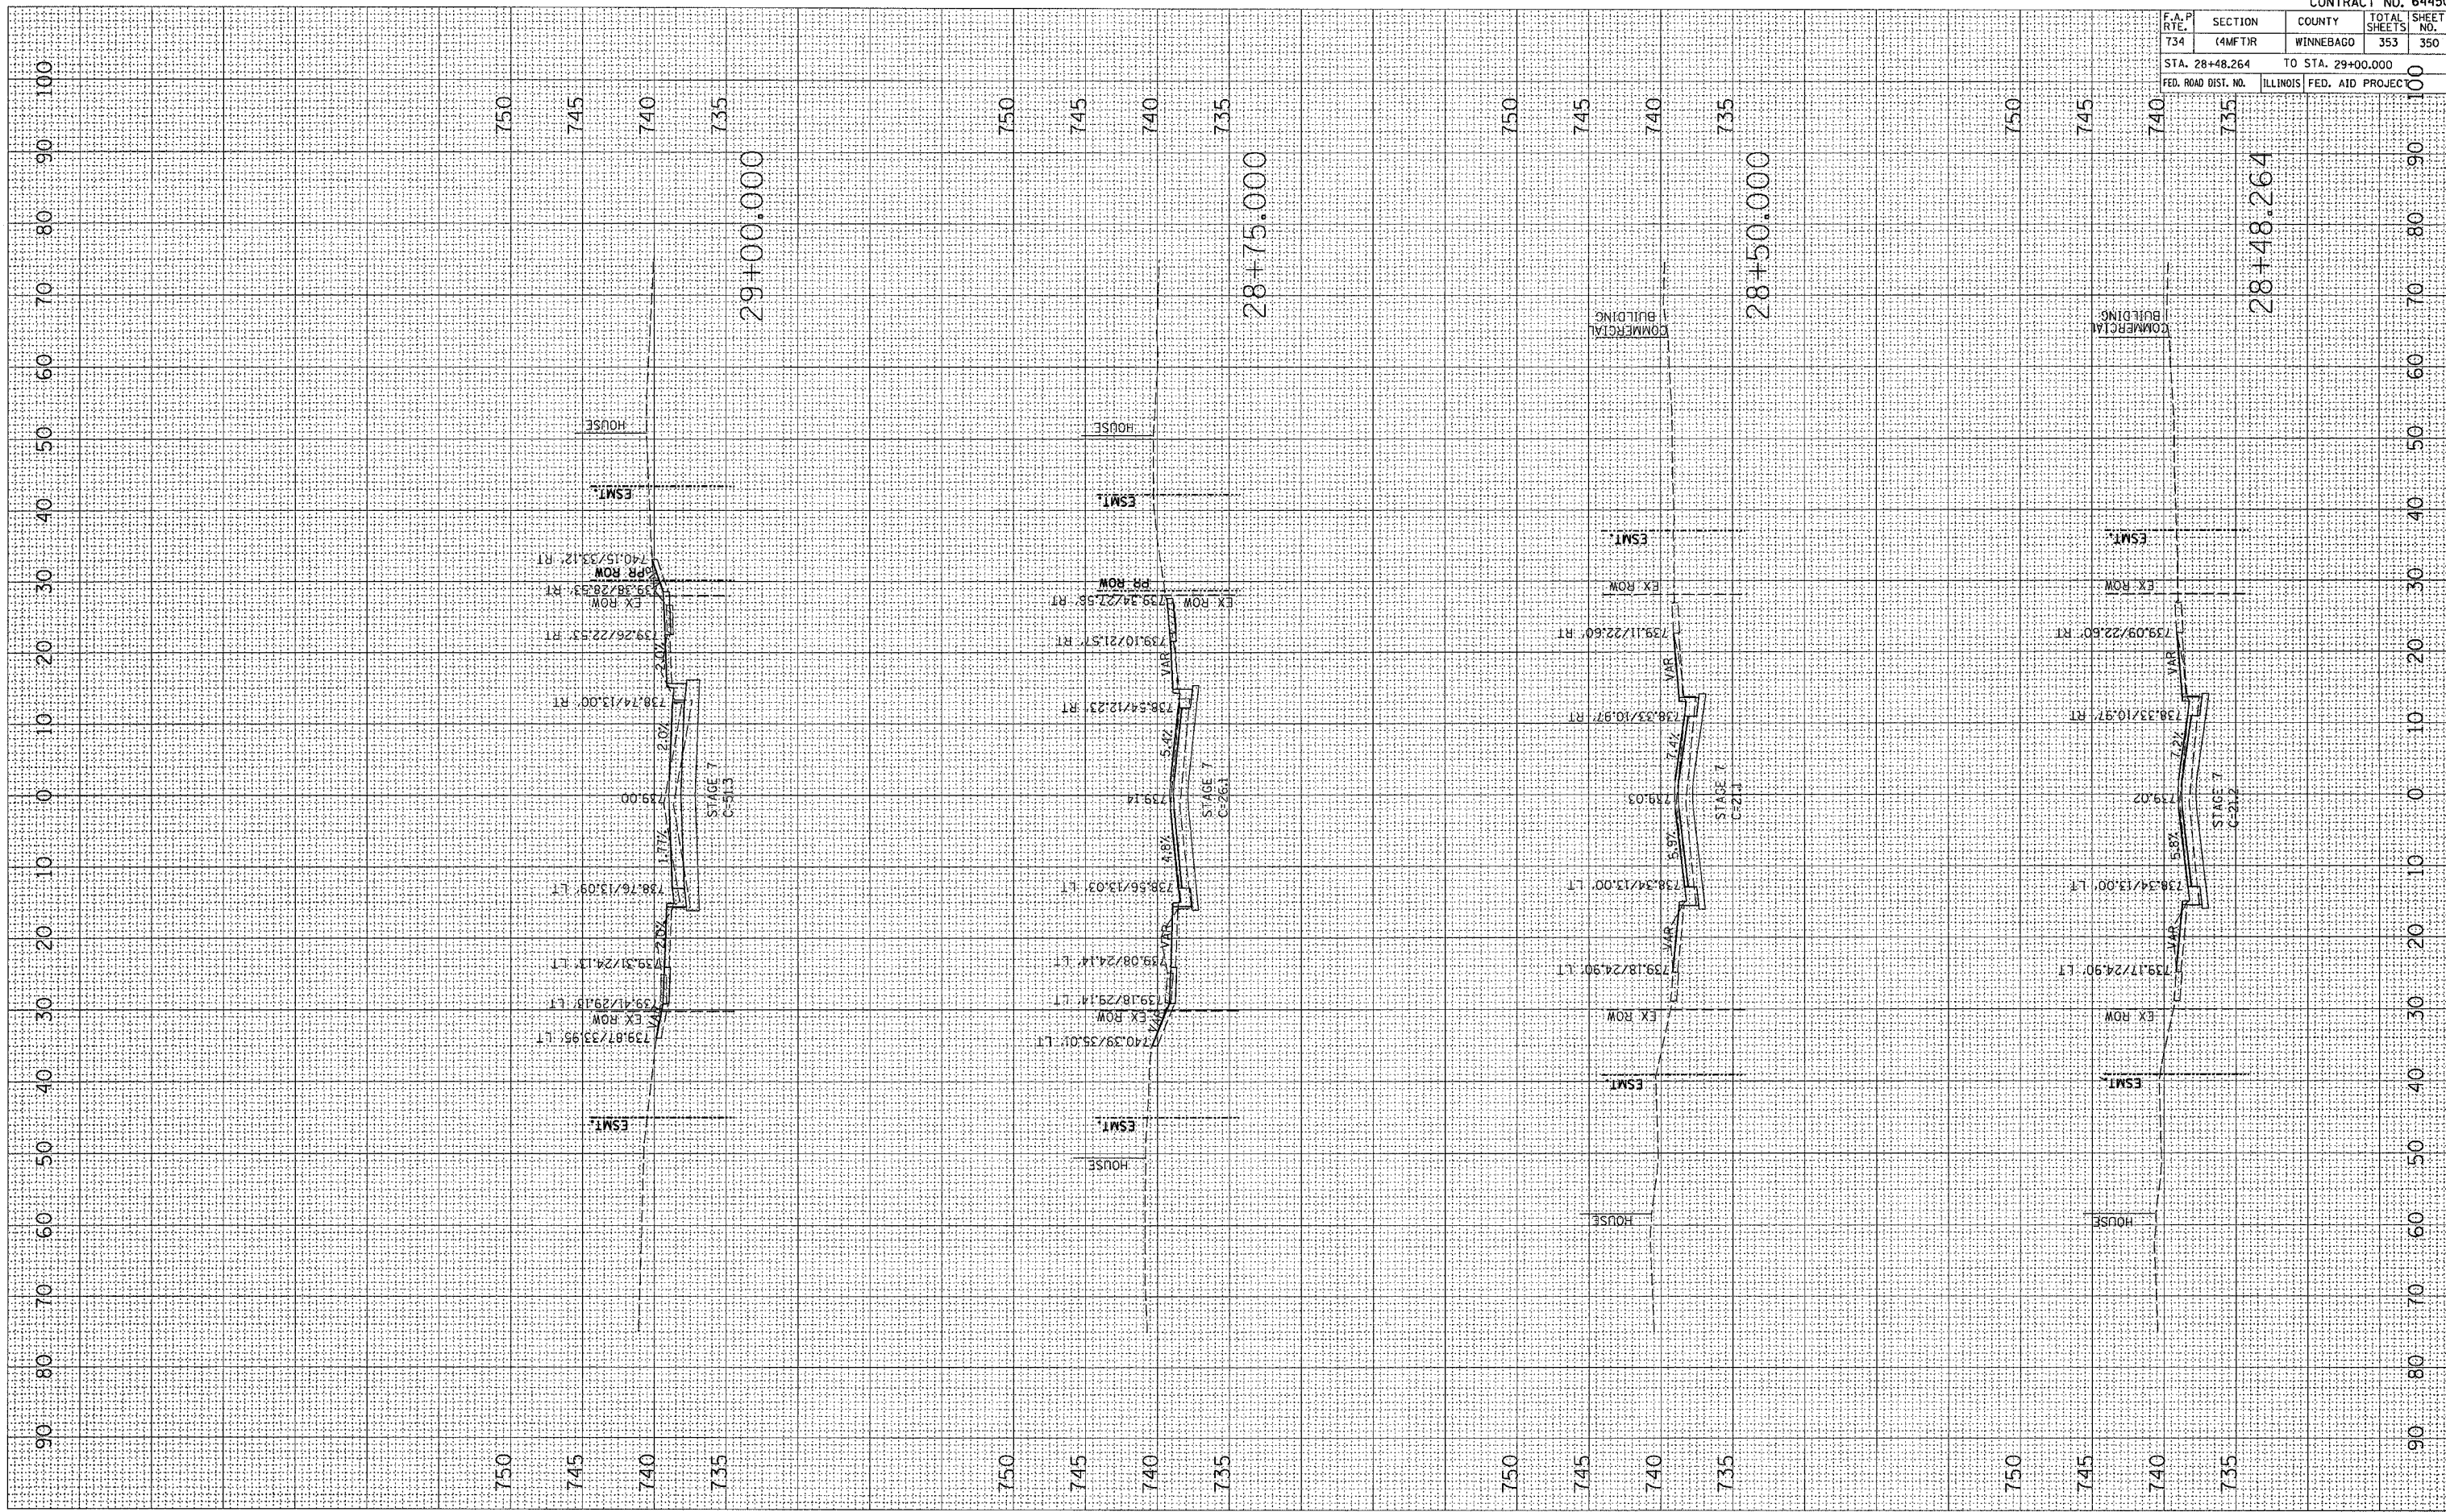

CONTRACT NO. 64450				
F.A.P. RTE.	SECTION	COUNTY	TOTAL SHEETS	SHEET NO.
734	(4MFT)R	WINNEBAGO	353	350
STA. 28+48.264		TO STA. 29+00.000		100
FED. ROAD DIST. NO.	ILLINOIS	FED. AID PROJEC		

16TH AVE (WEST)