


STAGING 6A

1. USE STANDARD 701201-02 TO SET UP STANDARD 701316-03.
2. REMOVE PAVEMENT FROM STA. 600+37 TO STA. 603+28 LT AND FROM STA. 58+39 TO STA. 60+00.00 LT AND RT.
3. ADJUST MANHOLE.
 A. PLACE INLETS, MANHOLES, AND STORM SEWER. REMOVE OLD STORM SEWER
4. PLACE 1' OF SUB. GRAN. MATERIAL TYPE A.
5. PLACE CURB AND GUTTER.
6. PLACE ALL BINDER COARSE.
7. DO COMMERCIAL ENTRANCE.
8. GRADE AND SHAPE FOR WATER.
9. USE STANDARD 701201-02 TO SET UP STANDARD 701316-03 FOR STAGE 6B.
10. GO TO STAGE 6B.

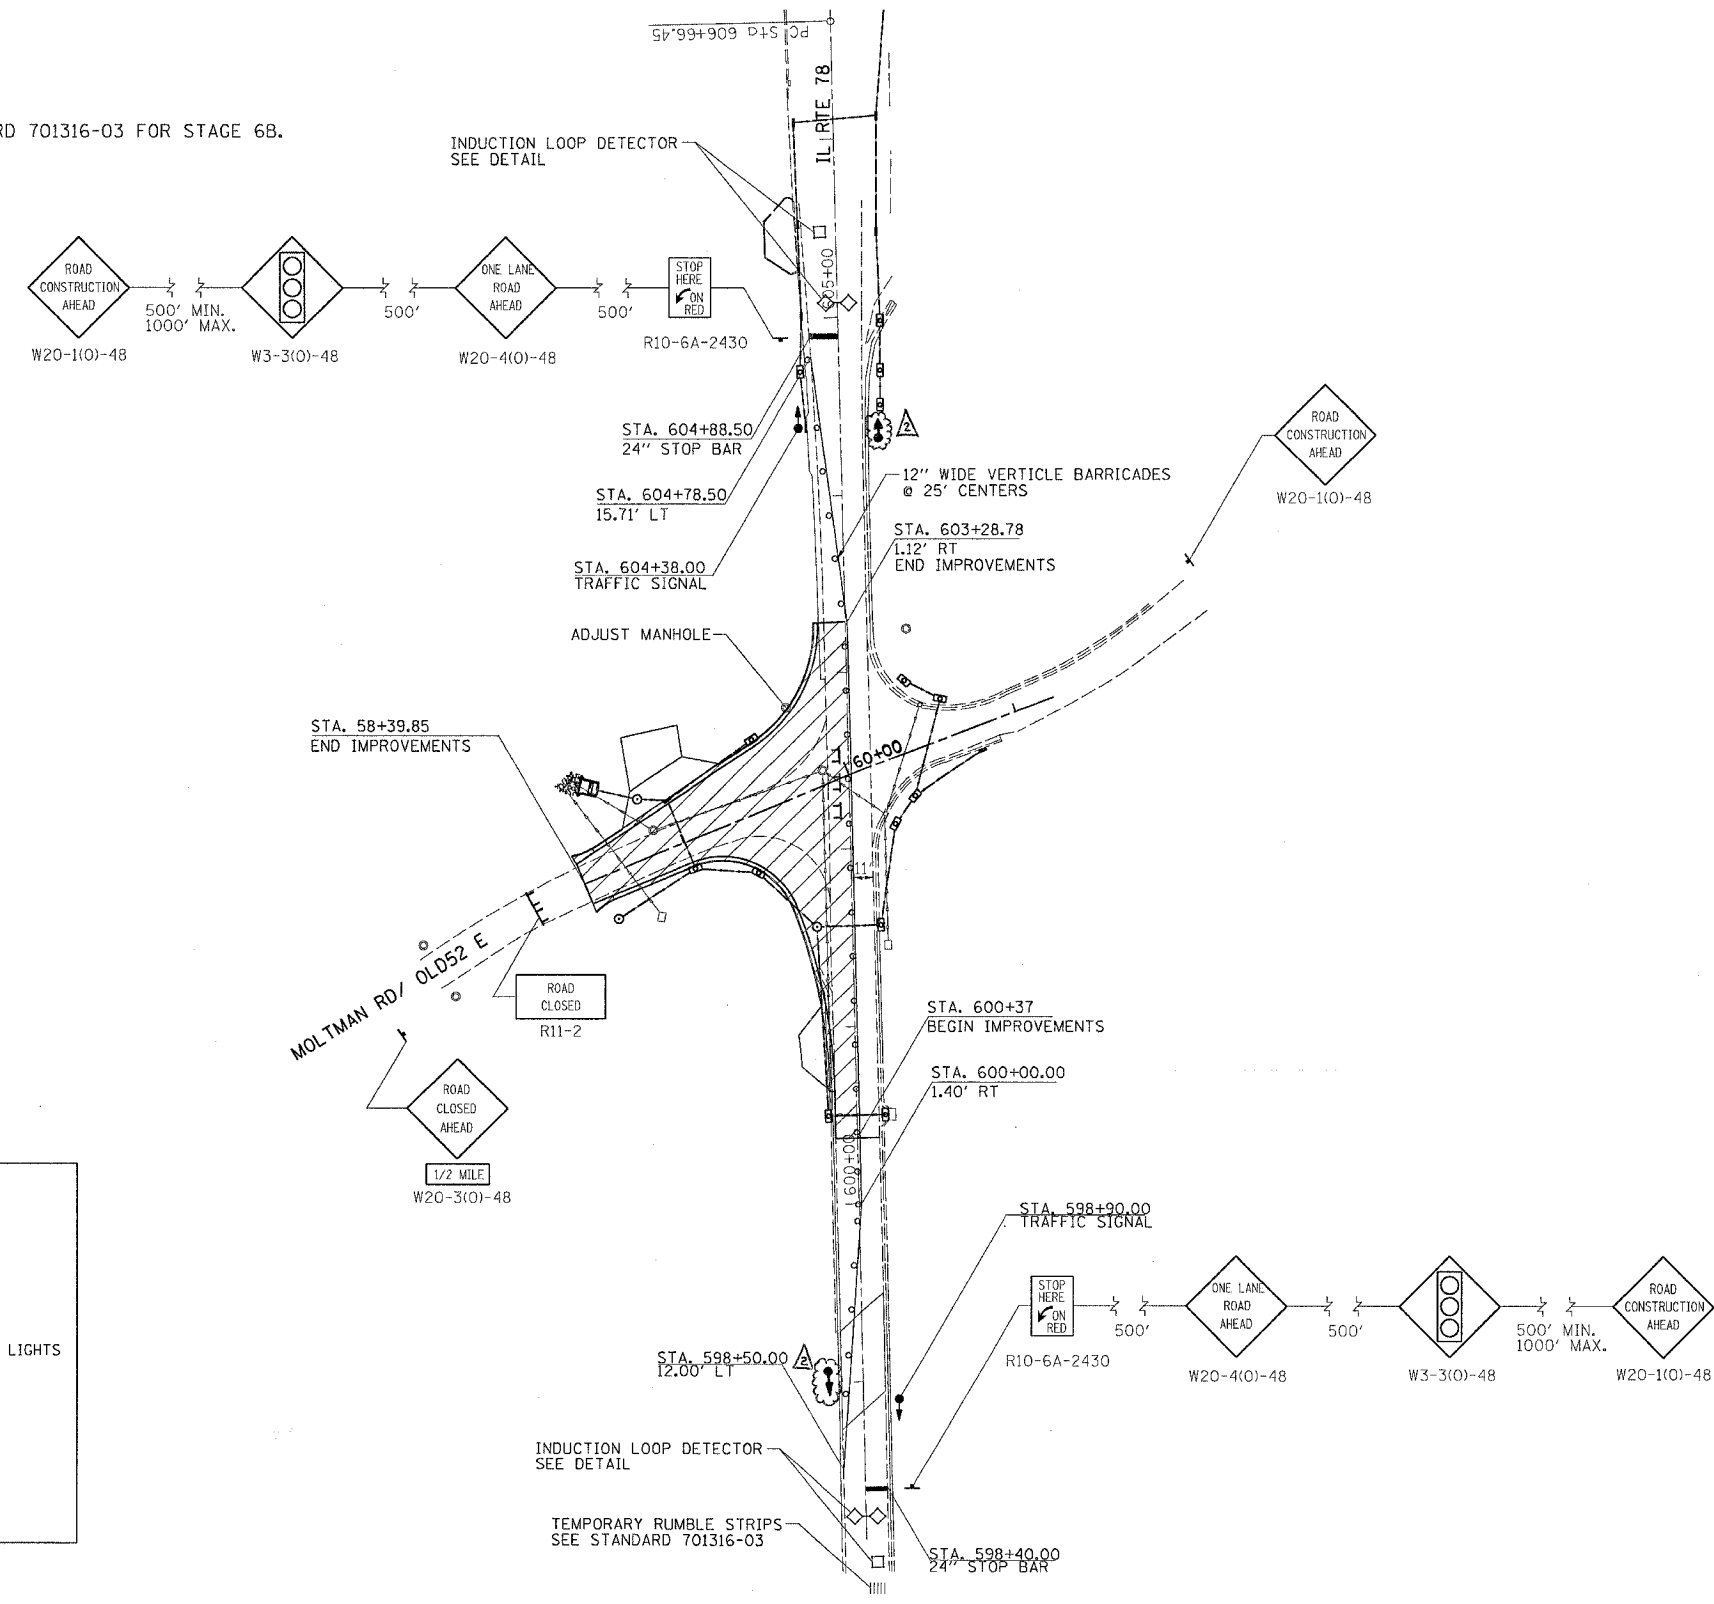

	= WORK ZONE
	= TYPE III BARRICADE WITH FLASHING LIGHTS
	= SIGN
	= BARRICADE, OR DRUM WITH STEADY BURNING LIGHTS
	= INDUCTION LOOP DETECTOR
	= TRAFFIC SIGNAL
	= TEMPORARY RUMBLE STRIPS

REVISED 5/31/07

REVISIONS	
NAME	DATE

ILLINOIS DEPARTMENT OF TRANSPORTATION
 SCALE: VERT. / HORIZ. / DATE
 DRAWN BY / CHECKED BY

PLOT DATE: Fri Mar 23 09:41:11 2007
 FILE NAME: C:\pwork\sta\207488\207488.dgn
 PLOT SCALE: 1/8" = 1' IN.
 USER: NAME

STAGING DETAILS