


F.A.P. RTE.	SECTION	COUNTY	TOTAL SHEETS	SHEET NO.
*	**	CARROLL	548	175
STA.		TO STA.		
FED. ROAD DIST. NO.		ILLINOIS	FED. AID PROJECT	
* ROUTE 17 (US 52 / IL 64)				
** (1,2)RS & (3-1)RS-1				

DETOUR SHEET



- DETOUR SIGNING TO BE PROVIDED BY THE DEPARTMENT OF TRANSPORTATION.
- IL 78 SOUTH WILL BE CLOSED BETWEEN US 52/ IL 64 AND W. COMMERCIAL ST.
 IL 78 NORTHBOUND TRAFFIC WILL TAKE W. COMMERCIAL ST. AND US 52/ IL 64 TO GET TO NORTH IL 78.
 IL 78 SOUTHBOUND TRAFFIC WILL TAKE US 52/ IL 64 AND W COMMERCIAL ST. TO GET TO SOUTH IL 78.

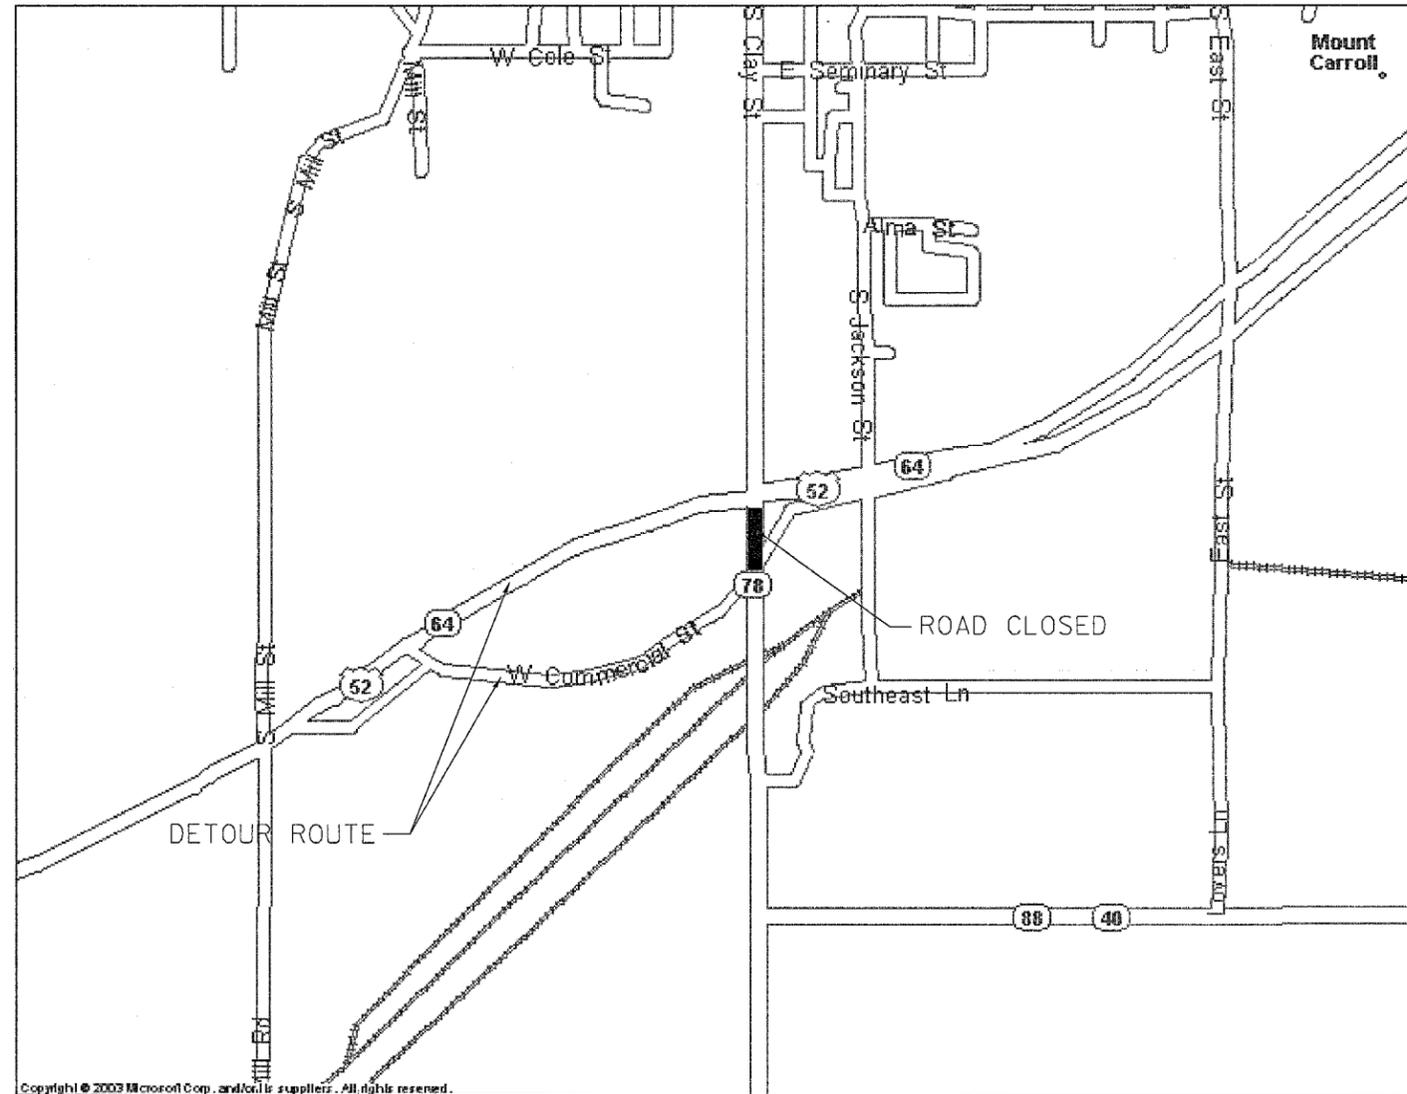

Copyright © 2003 Microsoft Corp. and/or its suppliers. All rights reserved.

PLOT DATE = Fri, Nov 23 09:04:12 2007
 FILE NAME = C:\projects\1027480\1027480.dgn
 PLOT SCALE = 70.2886 * / IN.
 USER NAME = hennicke

REVISIONS	
NAME	DATE

ILLINOIS DEPARTMENT OF TRANSPORTATION

DETOUR SHEET
 IL 78 S. ROAD CLOSURE

SCALE: VERT. _____
 HORIZ. _____

DATE _____

DRAWN BY _____
 CHECKED BY _____