


* ROUTE 17 (US 52 / IL 64)
 ** 1,2RS & (3,1RS-1) CONTRACT NO. 64560

F.A.P. RTE.	SECTION	COUNTY	TOTAL SHEETS	SHEET NO.
*	**	CARROLL	548	303
STA. 268+00.00 TO STA. 271+00.00				
FED. ROAD DIST. NO. ILLINOIS			FED. AID PROJECT	

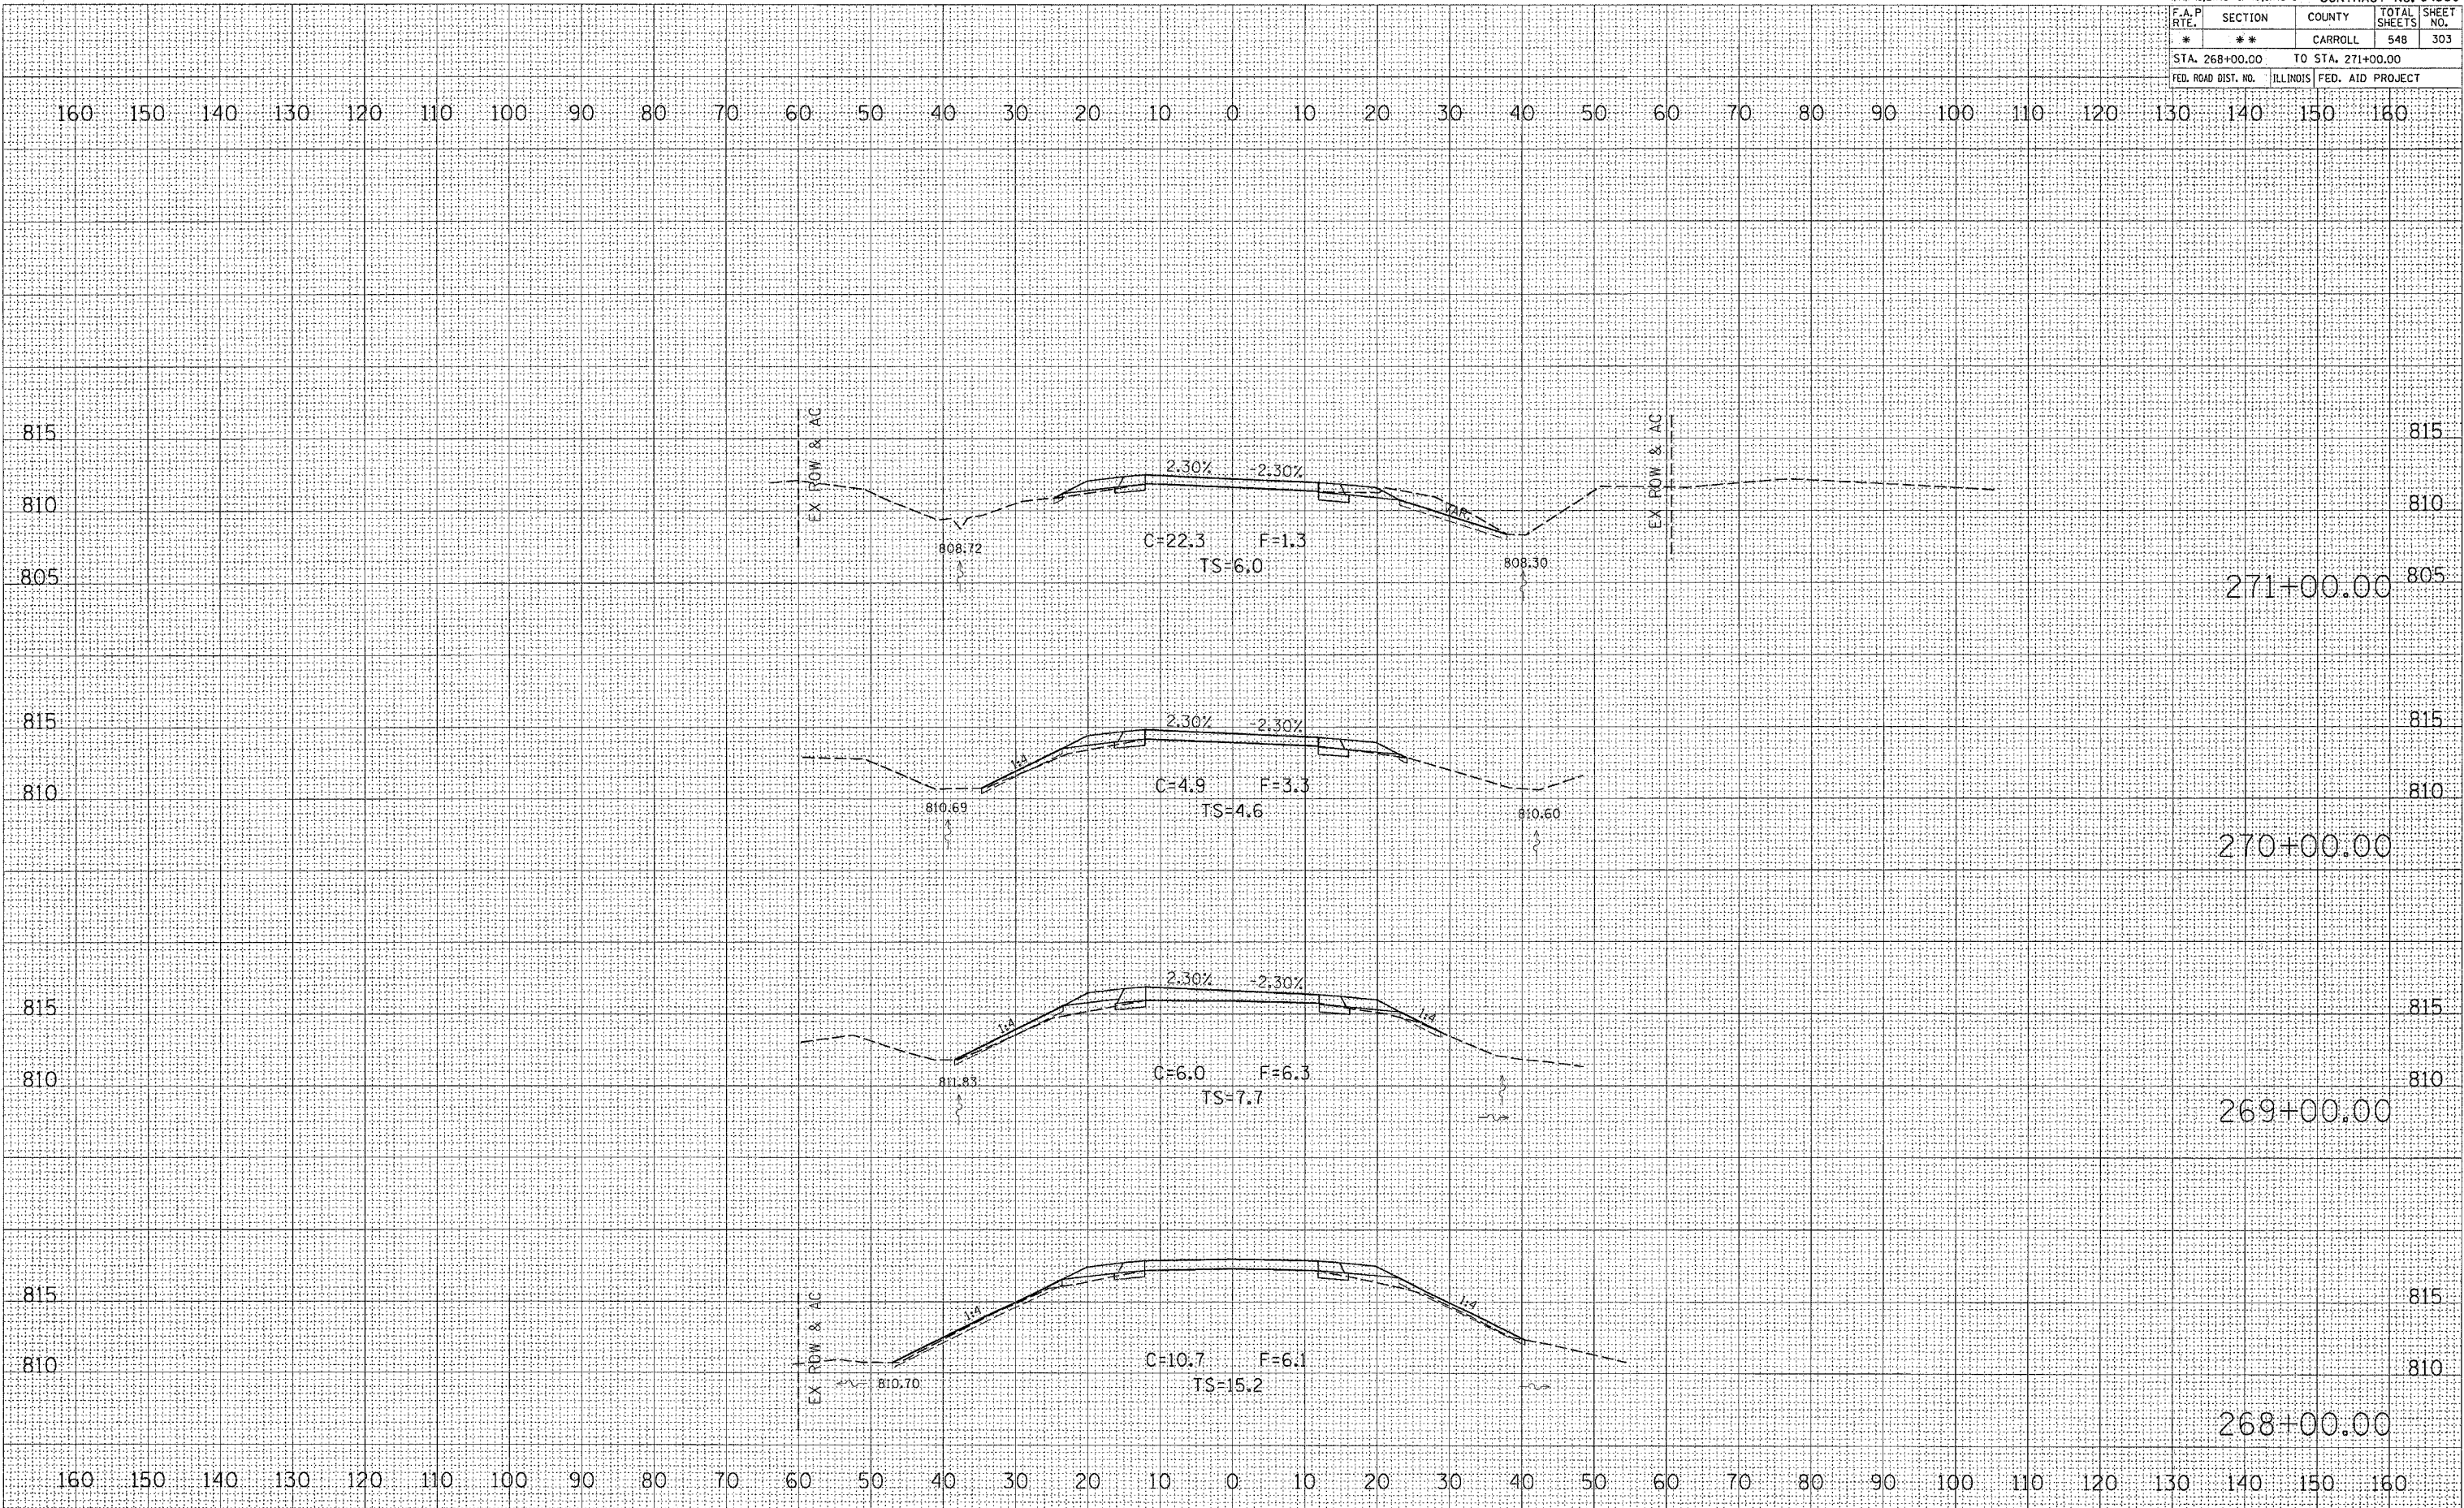

DATE	BY

NO.	AREAS CHECKED

NO.	AREAS CHECKED

DATE	BY

NO.	AREAS CHECKED

NO.	AREAS CHECKED

PLOT DATE : Thu, Mar 23, 14:42:02 2007
 FILE NAME : s:\projects\14207468\14207468.dwg
 PLOT SCALE : 10.0000 / IN.
 USER NAME : hankster