


PLOT DATE = Fri Mar 23 09:53:03 2007
 FILE NAME = C:\p\c\p\j\102074180\102074180.dwg
 PLOT SCALE = 1/8" = 1' IN.
 USER NAME = bsdunn

ORIGINAL SURVEY PLOTTED
 SURVEY PLOTTED
 NOTE BOOK TEMPLATE AREAS CHECKED
 NO.

FINAL SURVEY PLOTTED
 NOTE BOOK TEMPLATE AREAS CHECKED
 NO.

BY DATE

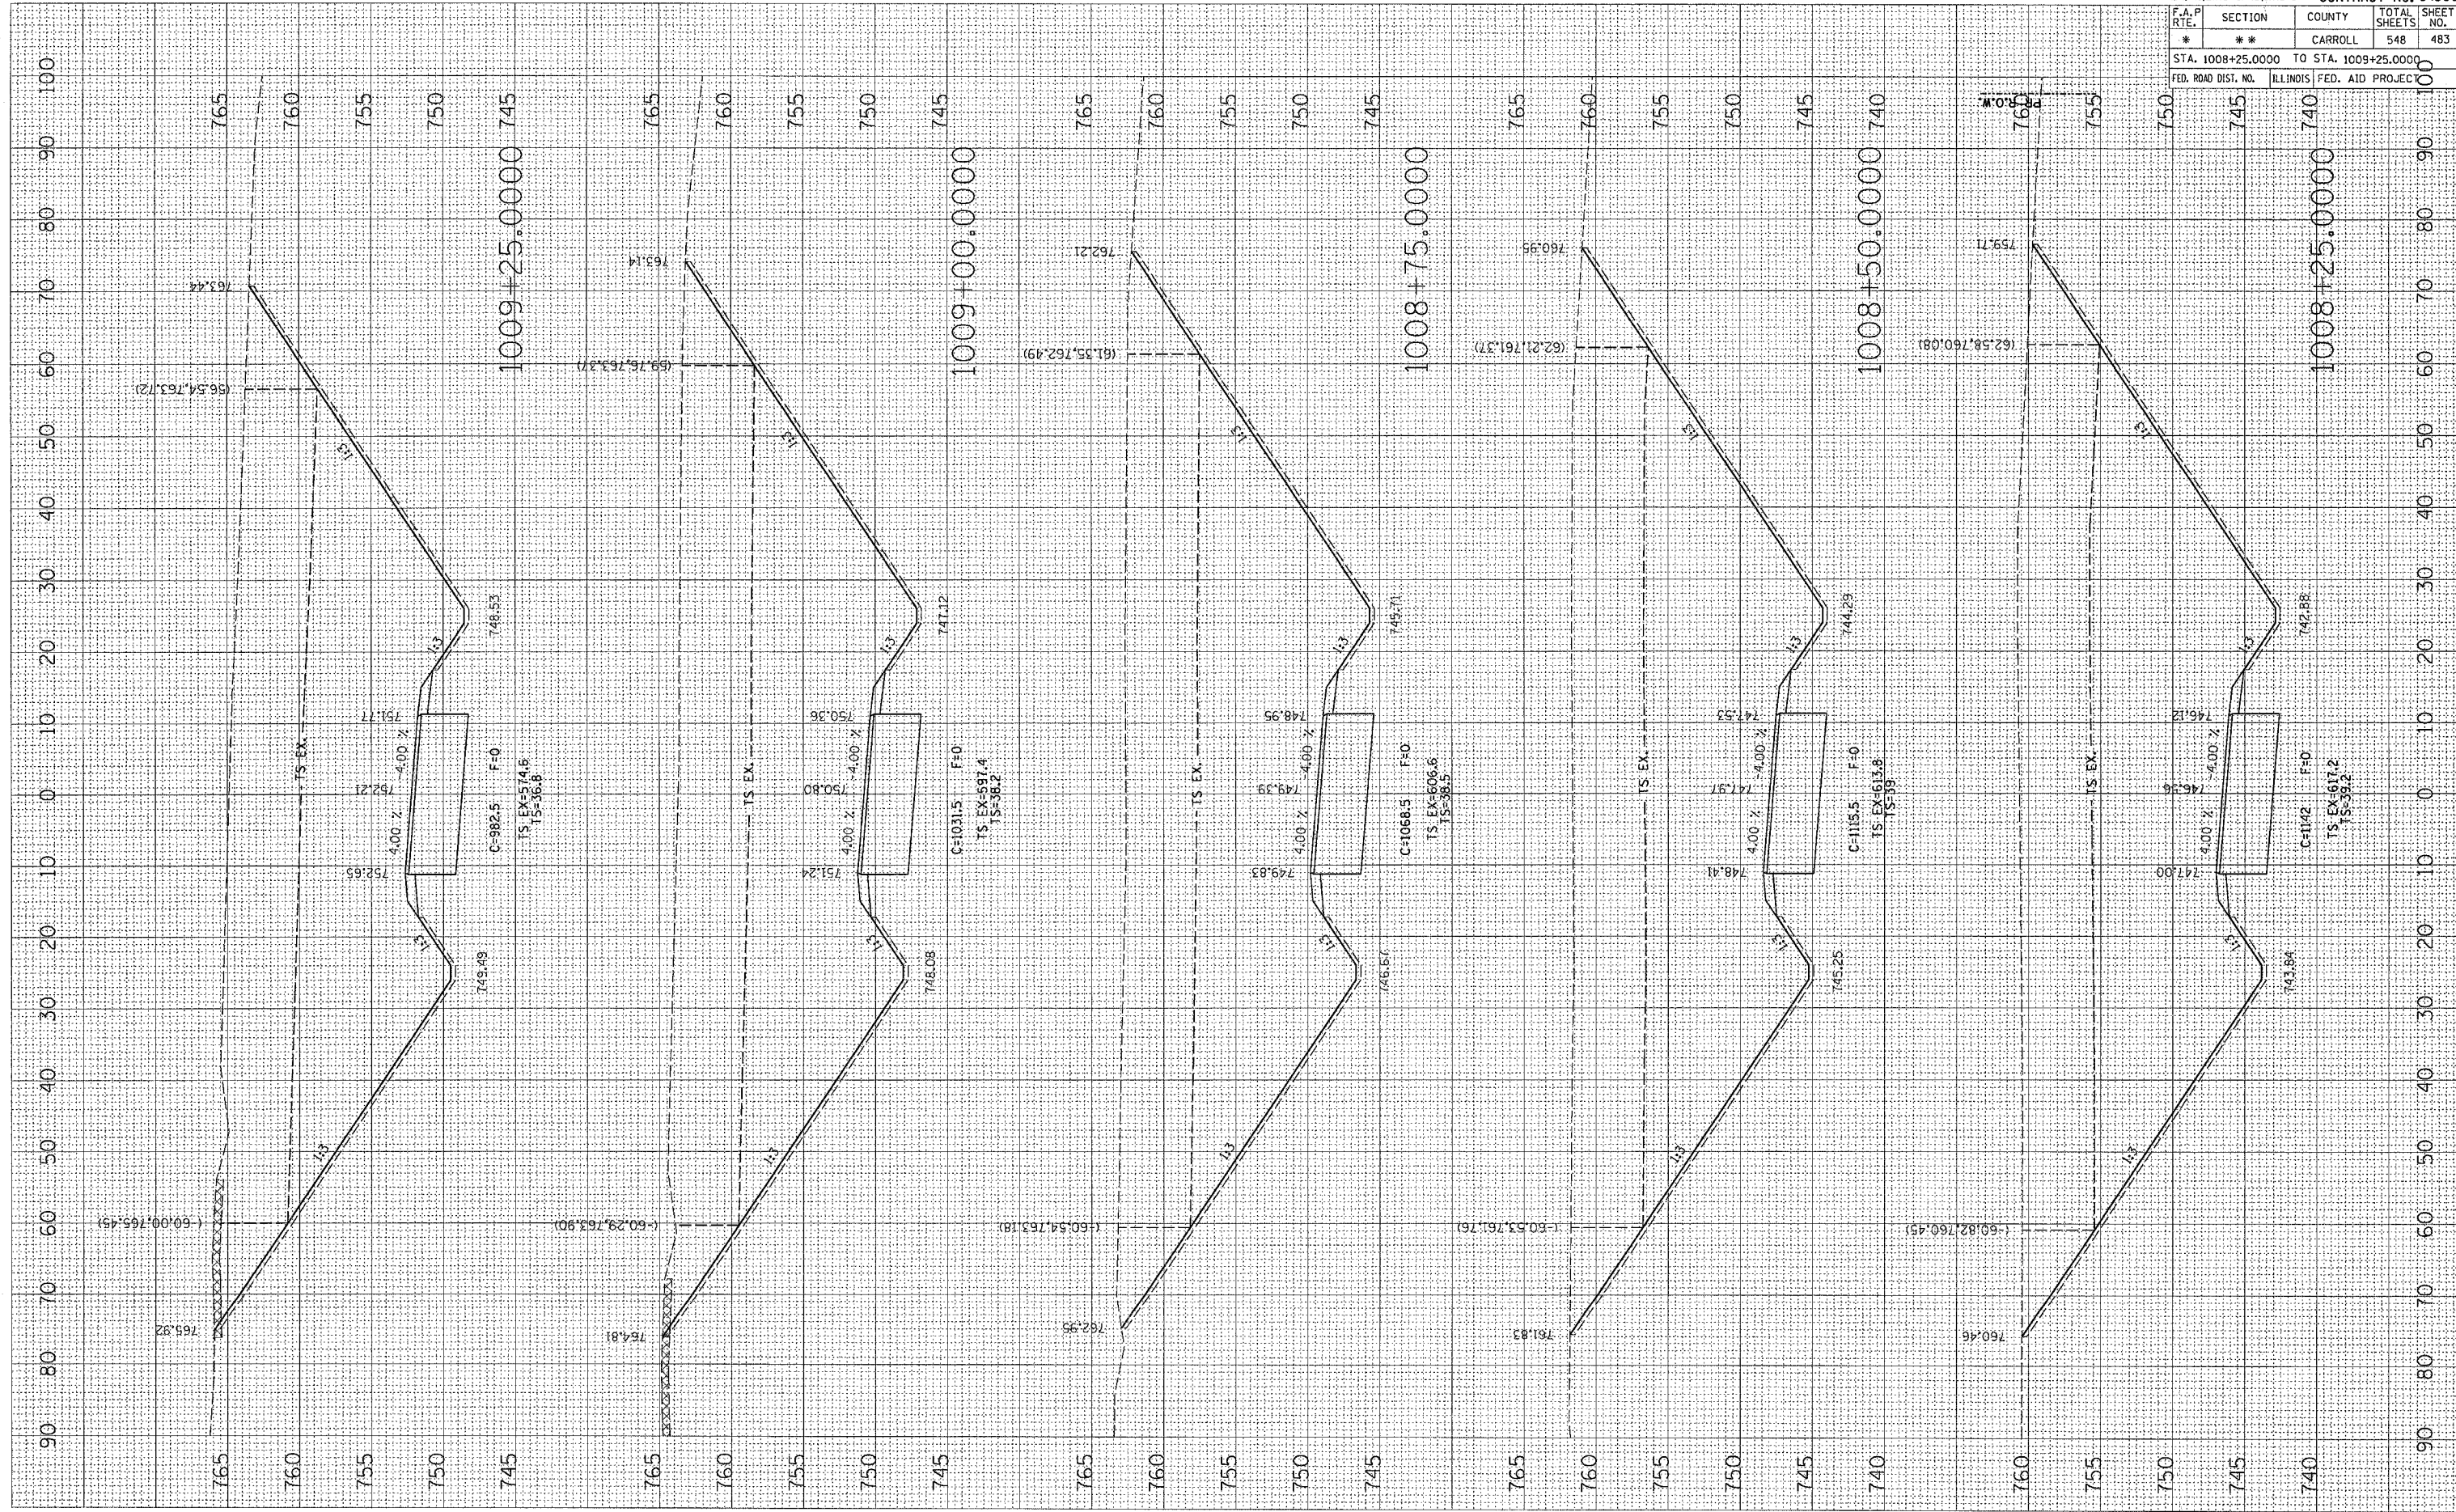

* ROUTE 17 (US 52 / IL 64)
 ** (1,2)RS & (3,1)RS-1

F.A.P. RTE.	SECTION	COUNTY	TOTAL SHEETS	SHEET NO.
*	**	CARROLL	548	483

CONTRACT NO. 64560
 STA. 1008+25.0000 TO STA. 1009+25.0000
 FED. ROAD DIST. NO. ILLINOIS FED. AID PROJECT

QUARRY RD.