


F.A.U. RTE.	SECTION	COUNTY	TOTAL SHEETS	SHEET NO.
5789	(33&40)-1-FR	ROCK ISLAND	30	18
STA.		TO STA.		
FED. ROAD DIST. NO.		ILLINOIS	FED. AID PROJECT	

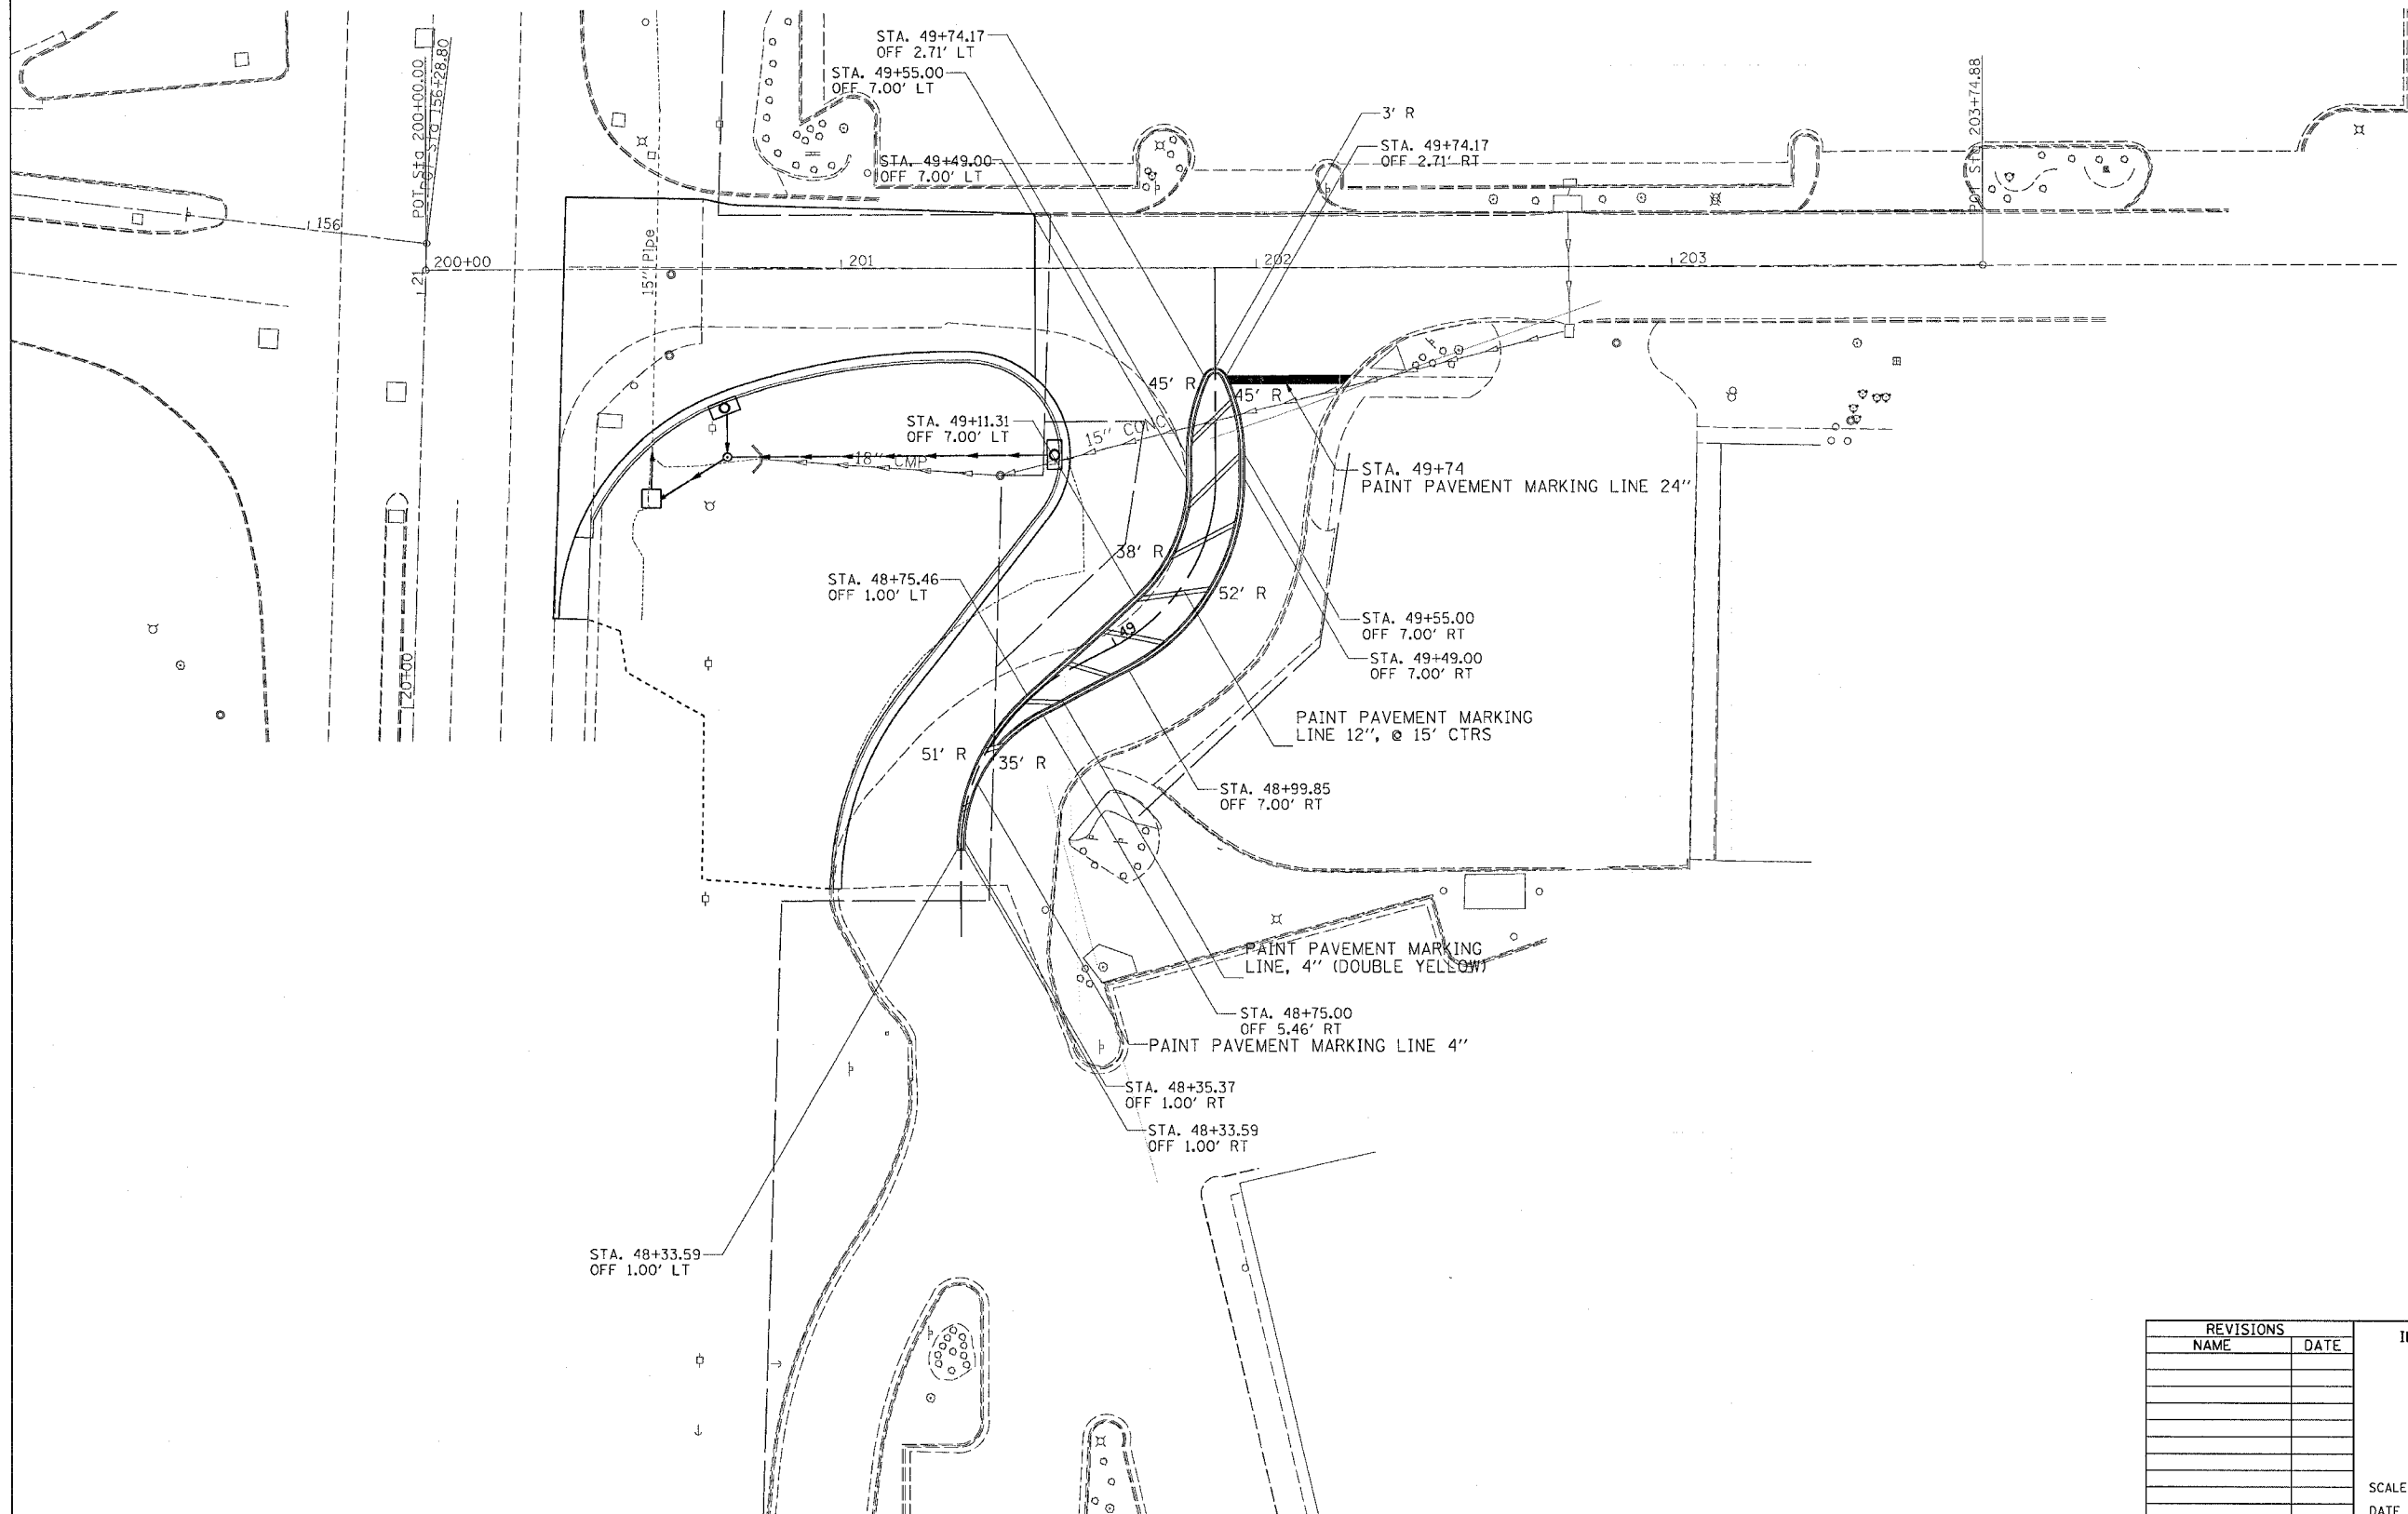

PAVEMENT MARKING DETAILS



PLOT DATE = Wed Mar 21 09:28:02 2007
 FILE NAME = c:\pwork\mcs\17284\386\3861385a\p.dgn
 PLOT SCALE = 28.0000' / IN.
 USER NAME = megilij

REVISIONS	
NAME	DATE

ILLINOIS DEPARTMENT OF TRANSPORTATION

SCALE: VERT. _____
 HORIZ. _____
 DATE _____

DRAWN BY _____
 CHECKED BY _____