



F.A.U. RYE	SECTION	COUNTY	TOTAL SHEETS	SHEET NO.
5789	(33&40)-1-FR	ROCK ISLAND	30	21
STA.		TO STA.		
FED. ROAD DIST. NO.	ILLINOIS	FED. AID PROJECT		

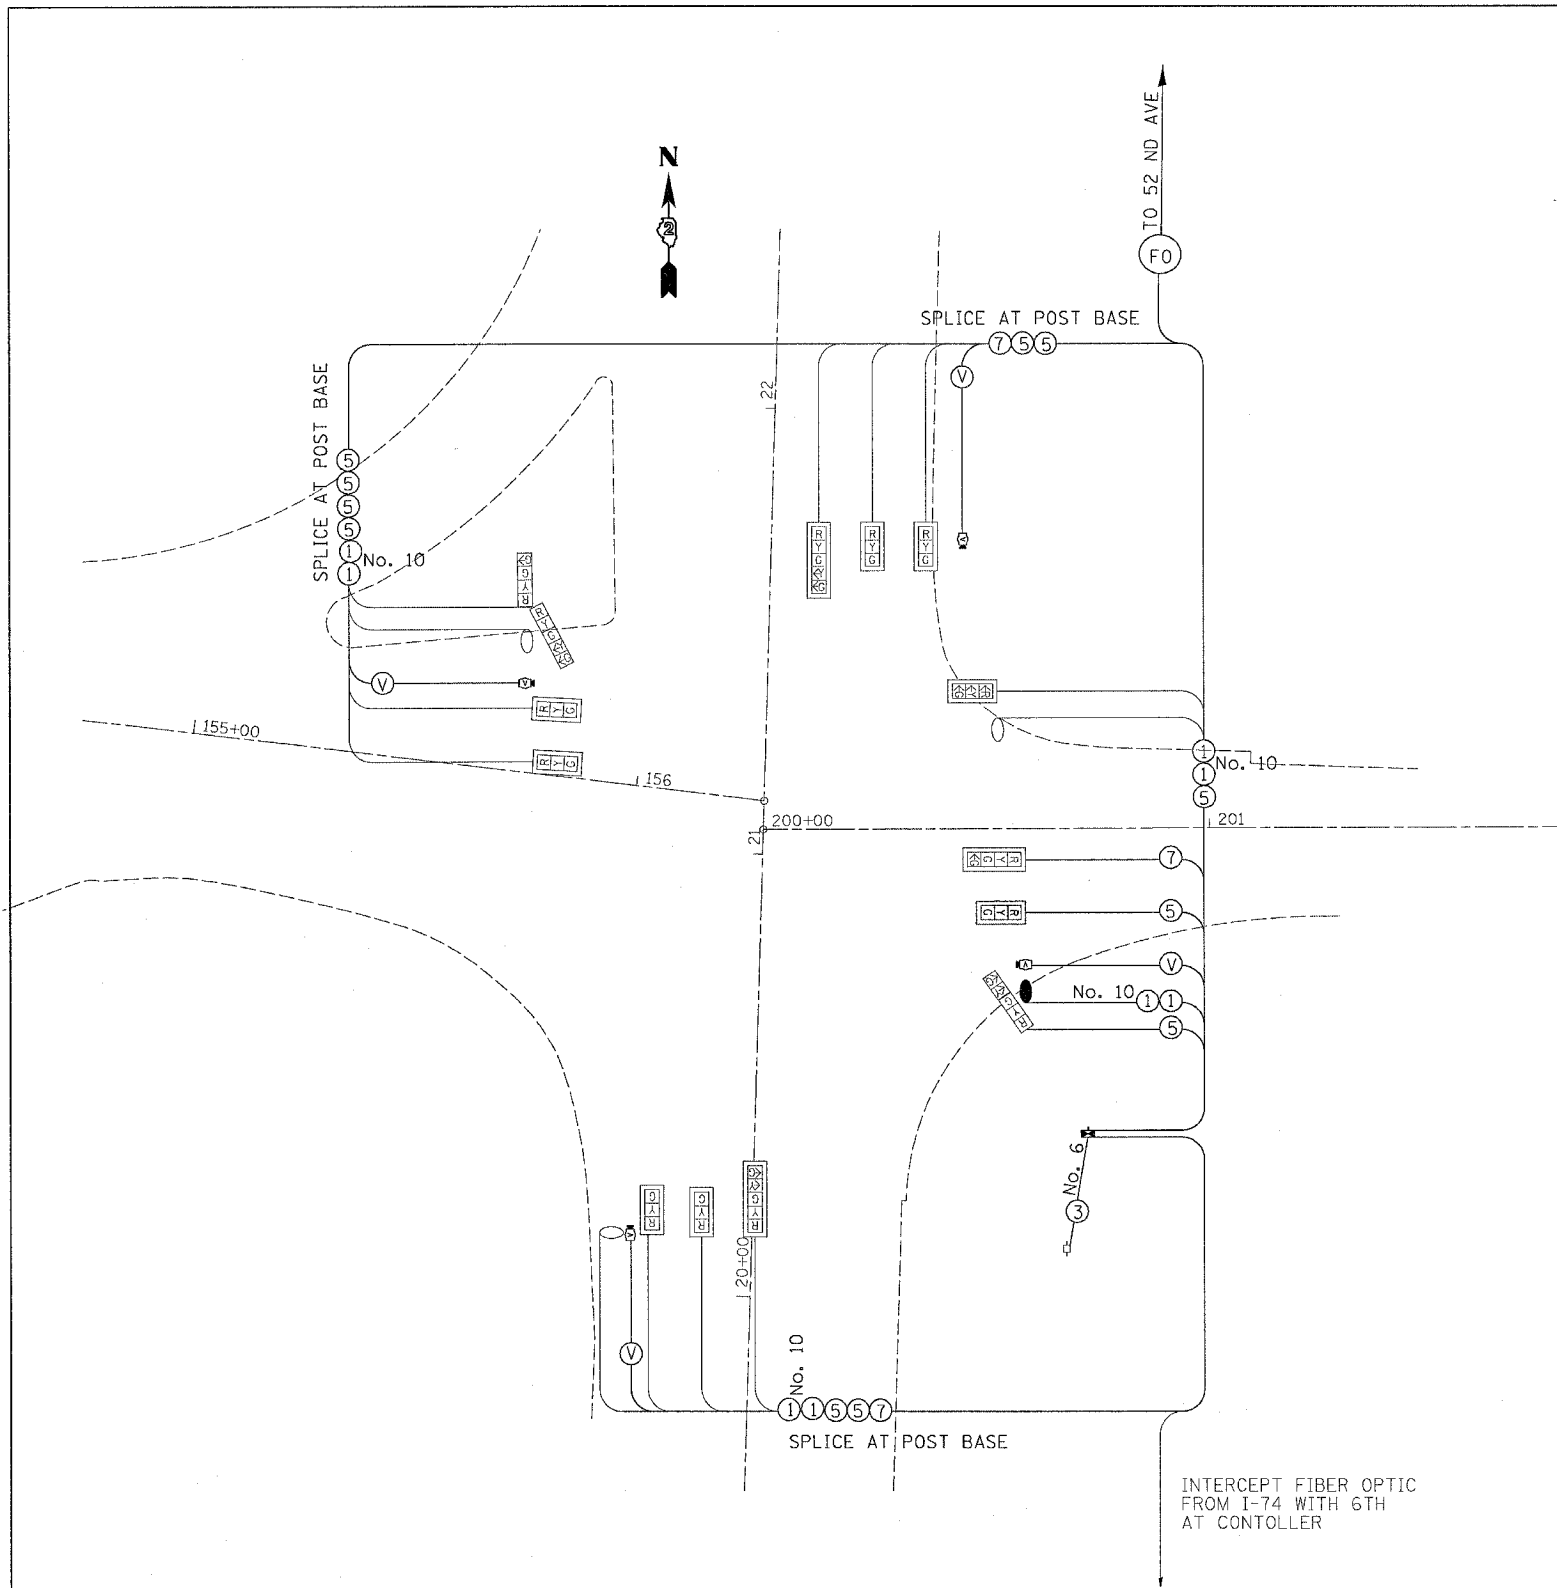

PHASE DESIGNATION DIAGRAM

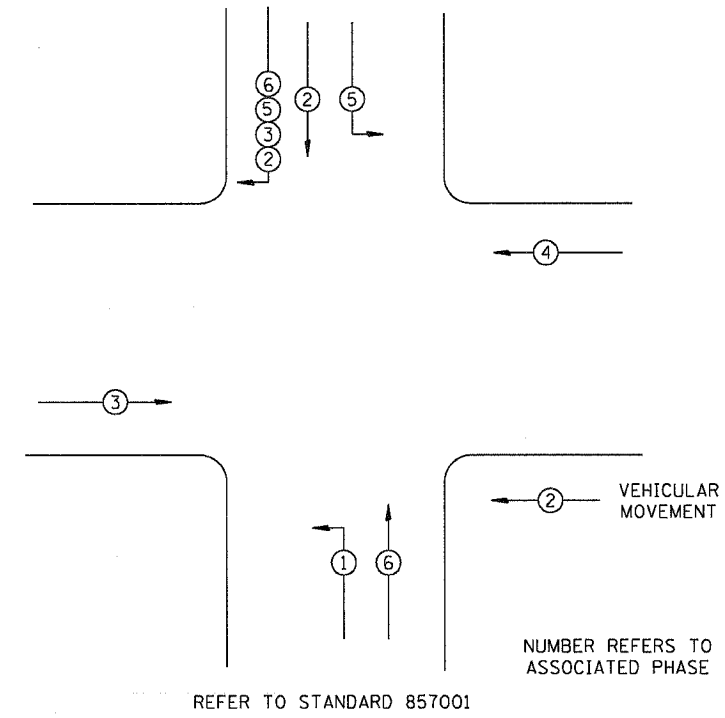

DETECTOR ASSIGNMENT		
DETECTOR	PHASE NO.	DIRECTION
A	4	EB ADVANCE
B	4	EB PRESENT
C	8	WB PRESENT
D	2	NB ADVANCE
E	2	NB PRESENT
F	1	NB LEFT
G	6	SB ADVANCE
H	6	SB PRESENT
I	1	SB LEFT

- LEGEND
- INDICATES NUMBER OF NEW CONDUCTORS. ALL CABLE IS NO. 14 EXCEPT AS INDICATED.
 - EXISTING SIGNAL HEAD WITH OR WITHOUT BACKPLATE
 - LUMINAIRE, 250 WATT

REVISIONS	
NAME	DATE

ILLINOIS DEPARTMENT OF TRANSPORTATION

SCALE: VERT. _____
 HORIZ. _____

DATE _____ DRAWN BY _____
 CHECKED BY _____

PLOT DATE = Wed Mar 21 09:24:37 2007
 FILE NAME = s:\projects\64c16\388\388a\388a.dgn
 PLOT SCALE = 28.0000 / IN.
 USER NAME = meglilj