


| | | | | |
|--------------------------------|------------------|---------------------------|--------------|-----------|
| F.A.P. RTE. | SECTION | COUNTY | TOTAL SHEETS | SHEET NO. |
| 505 | 110RS-1, 111RS-3 | STEPHENSON | 174 | 46 |
| STA. 10580+00 TO STA. 10600+00 | | ILLINOIS FED. AID PROJECT | | |
| CONTRACT NO. 64C32 | | | | |

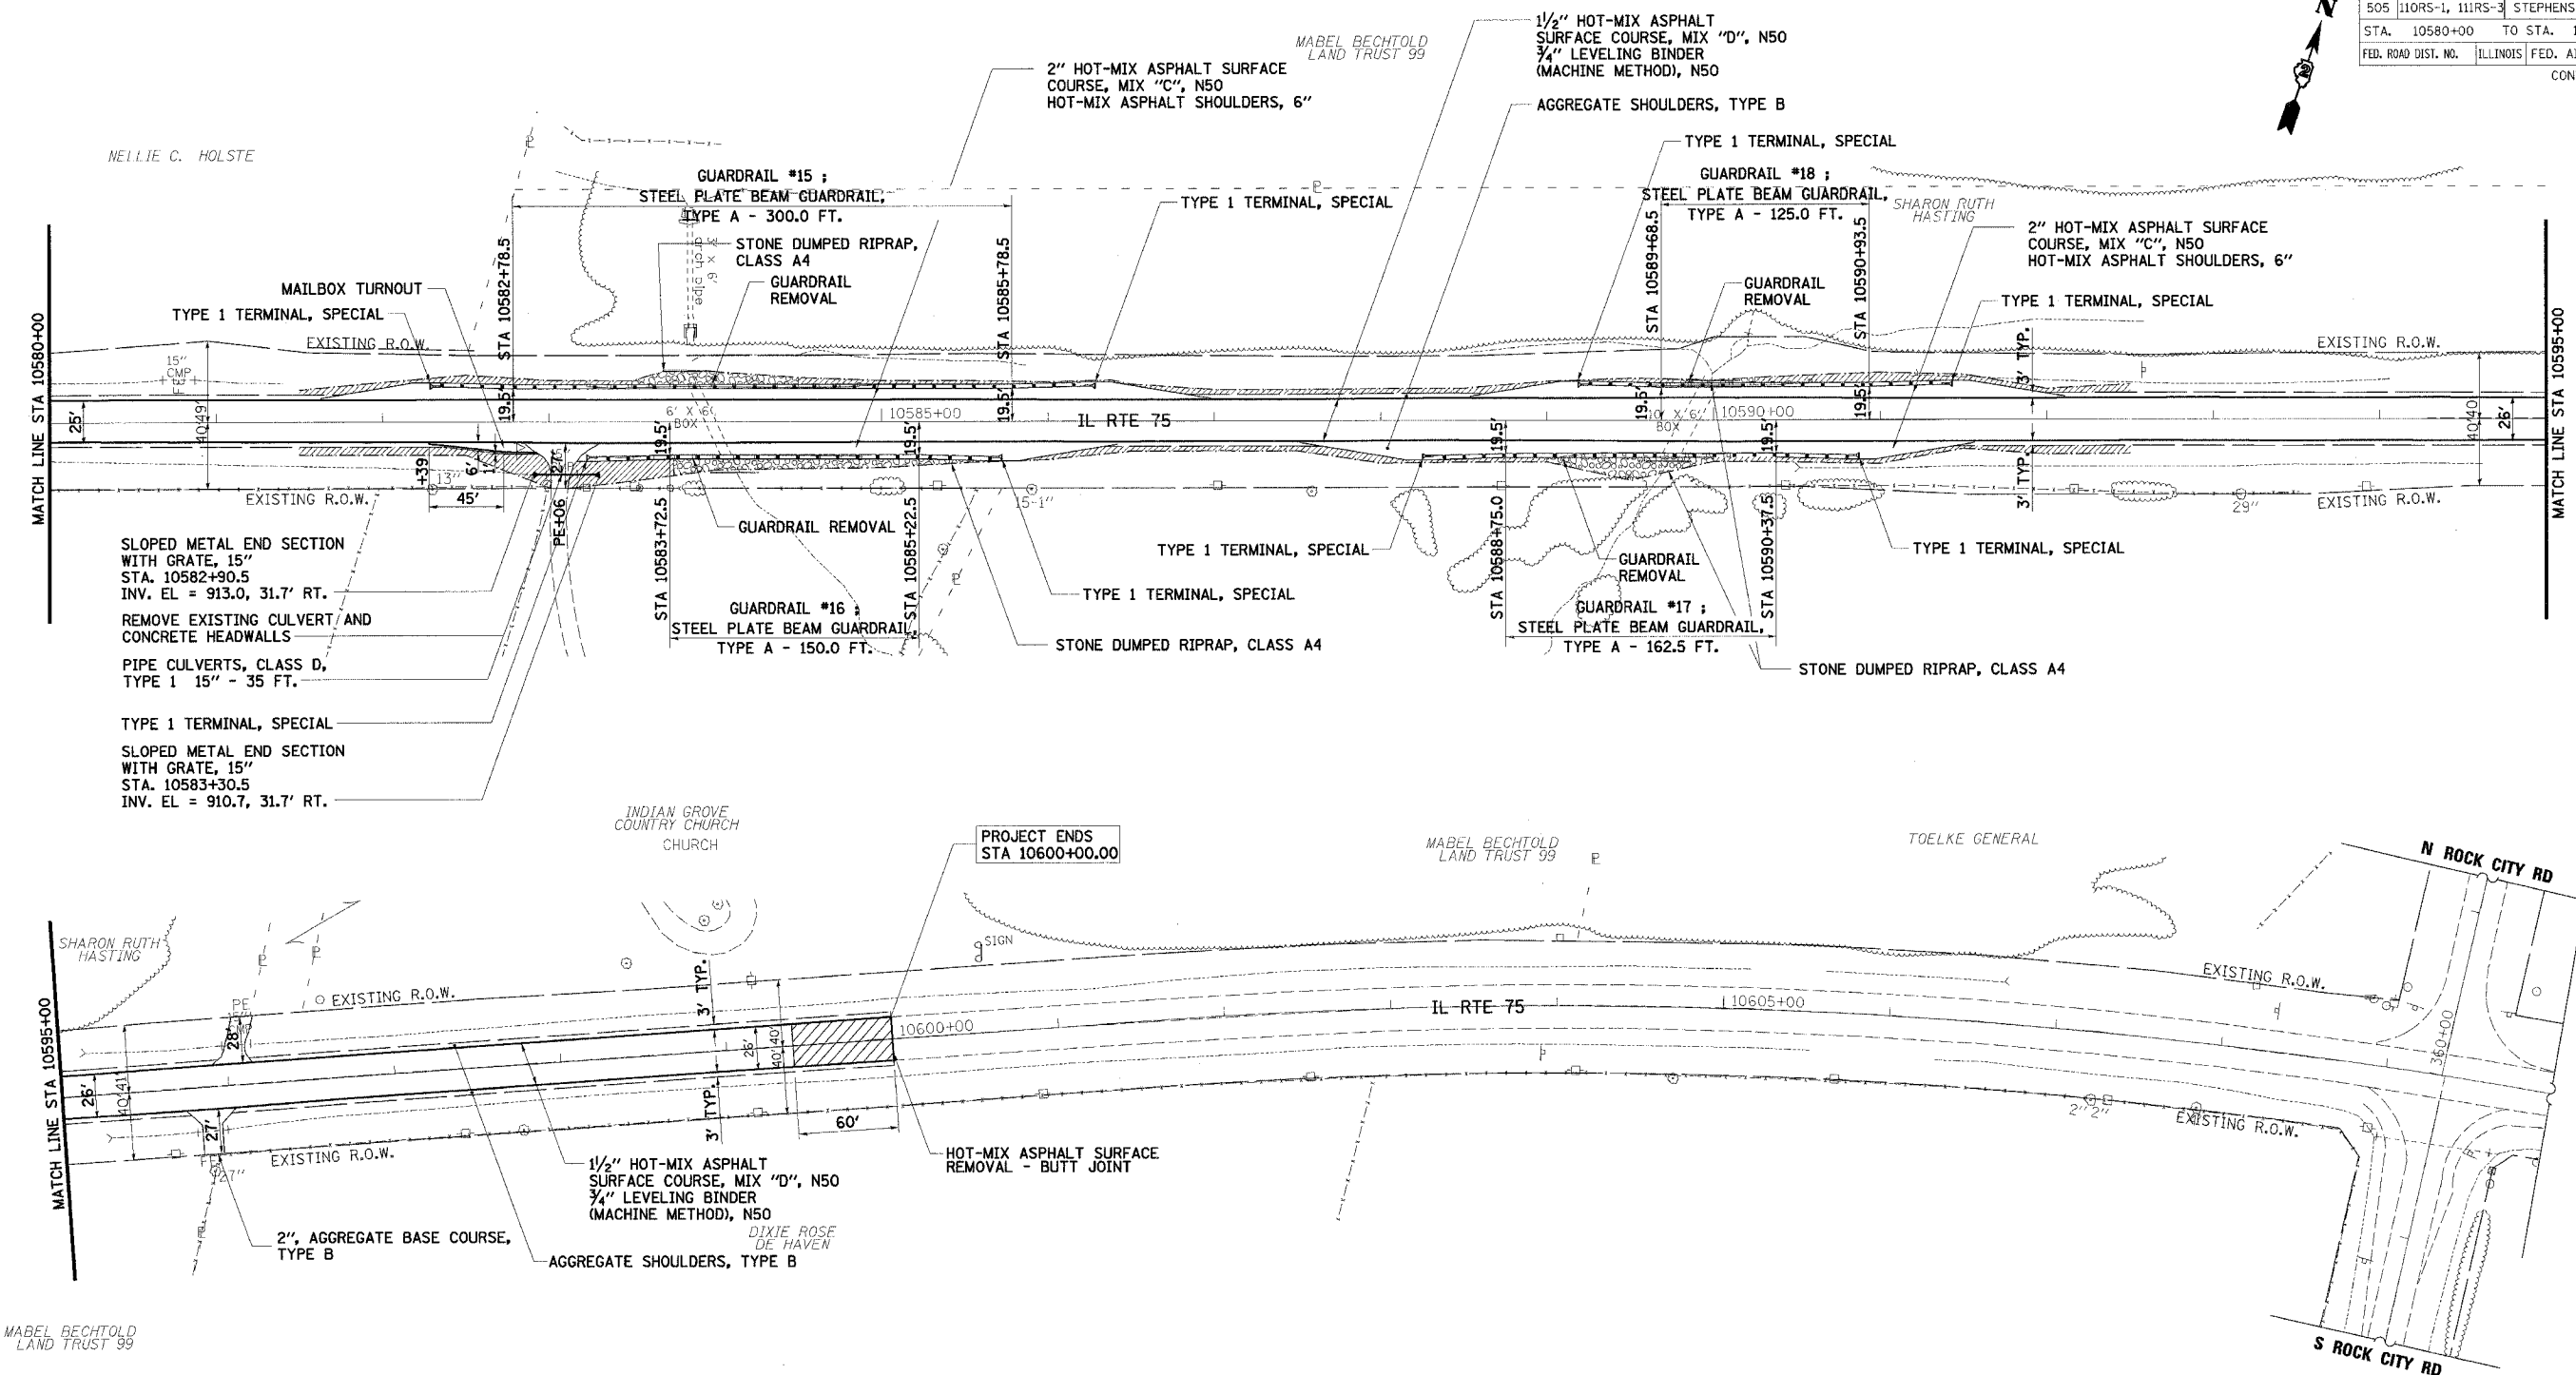

MAILBOX TURNOUT
TYPE 1 TERMINAL, SPECIAL
EXISTING R.O.W.

SLOPED METAL END SECTION WITH GRATE, 15"
STA. 10582+90.5
INV. EL = 913.0, 31.7' RT.
REMOVE EXISTING CULVERT AND CONCRETE HEADWALLS
PIPE CULVERTS, CLASS D, TYPE 1 15" - 35 FT.
TYPE 1 TERMINAL, SPECIAL
SLOPED METAL END SECTION WITH GRATE, 15"
STA. 10583+30.5
INV. EL = 910.7, 31.7' RT.

| | | | |
|---------------|---|-----------------------|--------------------|
| LEGEND | | REMOVAL LEGEND | |
| | SEEDING, CLASS 1 | | TREE REMOVAL, UNIT |
| | SEEDING, CLASS 2A | | TREE REMOVAL, ACRE |
| | SEEDING, CLASS 4 | | |
| | AGGREGATE DITCH, 12" OR STONE DUMPED RIPRAP, CLASS A4 OR STONE RIPRAP, CLASS A3 | | |

- NOTES:**
- FOR TURF SHOULDER LIMITS, SEE "SCHEDULE OF TURF SHOULDER" SHEET NO. 12.
 - OVERLAY DRIVEWAYS TO R.O.W. OR AS DESIGNATED IN THE PLANS.
 - RESTRIPE ILLINOIS ROUTE 75 TO MATCH EXISTING CONDITIONS.
 - REMOVE ALL EXISTING RAISED REFLECTIVE PAVEMENT MARKINGS.

| REVISIONS | |
|-----------|------|
| NAME | DATE |
| | |
| | |
| | |
| | |
| | |
| | |
| | |
| | |
| | |
| | |

ILLINOIS DEPARTMENT OF TRANSPORTATION
F.A.P. ROUTE 505 (IL 75)
**ILLINOIS ROUTE 75
PLAN
STA 10580 + 00 TO 10600 + 00**

SCALE: VERT. 1" = 50'
HORIZ. 1" = 50'
DATE: 12/6/06

DRAWN BY JMC
CHECKED BY DWB

2/7/2006 8:50:48 AM k:\1195800\1175_3p\acadd\ees\gn\PLN24.dgn