


F.A.P. RTE.	SECTION	COUNTY	TOTAL SHEETS	SHEET NO.
505		STEPHENSON	174	99
STA. 10246+00.00		TO STA. 10247+00.00		
FED. ROAD DIST. NO.	ILLINOIS FED. AID PROJECT			

DATE	
BY	
FINAL SURVEY	
PLOTTED	
NOTE BOOK	
AREAS CHECKED	

DATE	
BY	
ORIGINAL SURVEY	
PLOTTED	
NOTE BOOK	
AREAS CHECKED	

2/6/2006 3:22:57 PM K:\1195800\175_3P_CADD\GEO_3P\Culvert\15_XS_3P_Shear.dgn

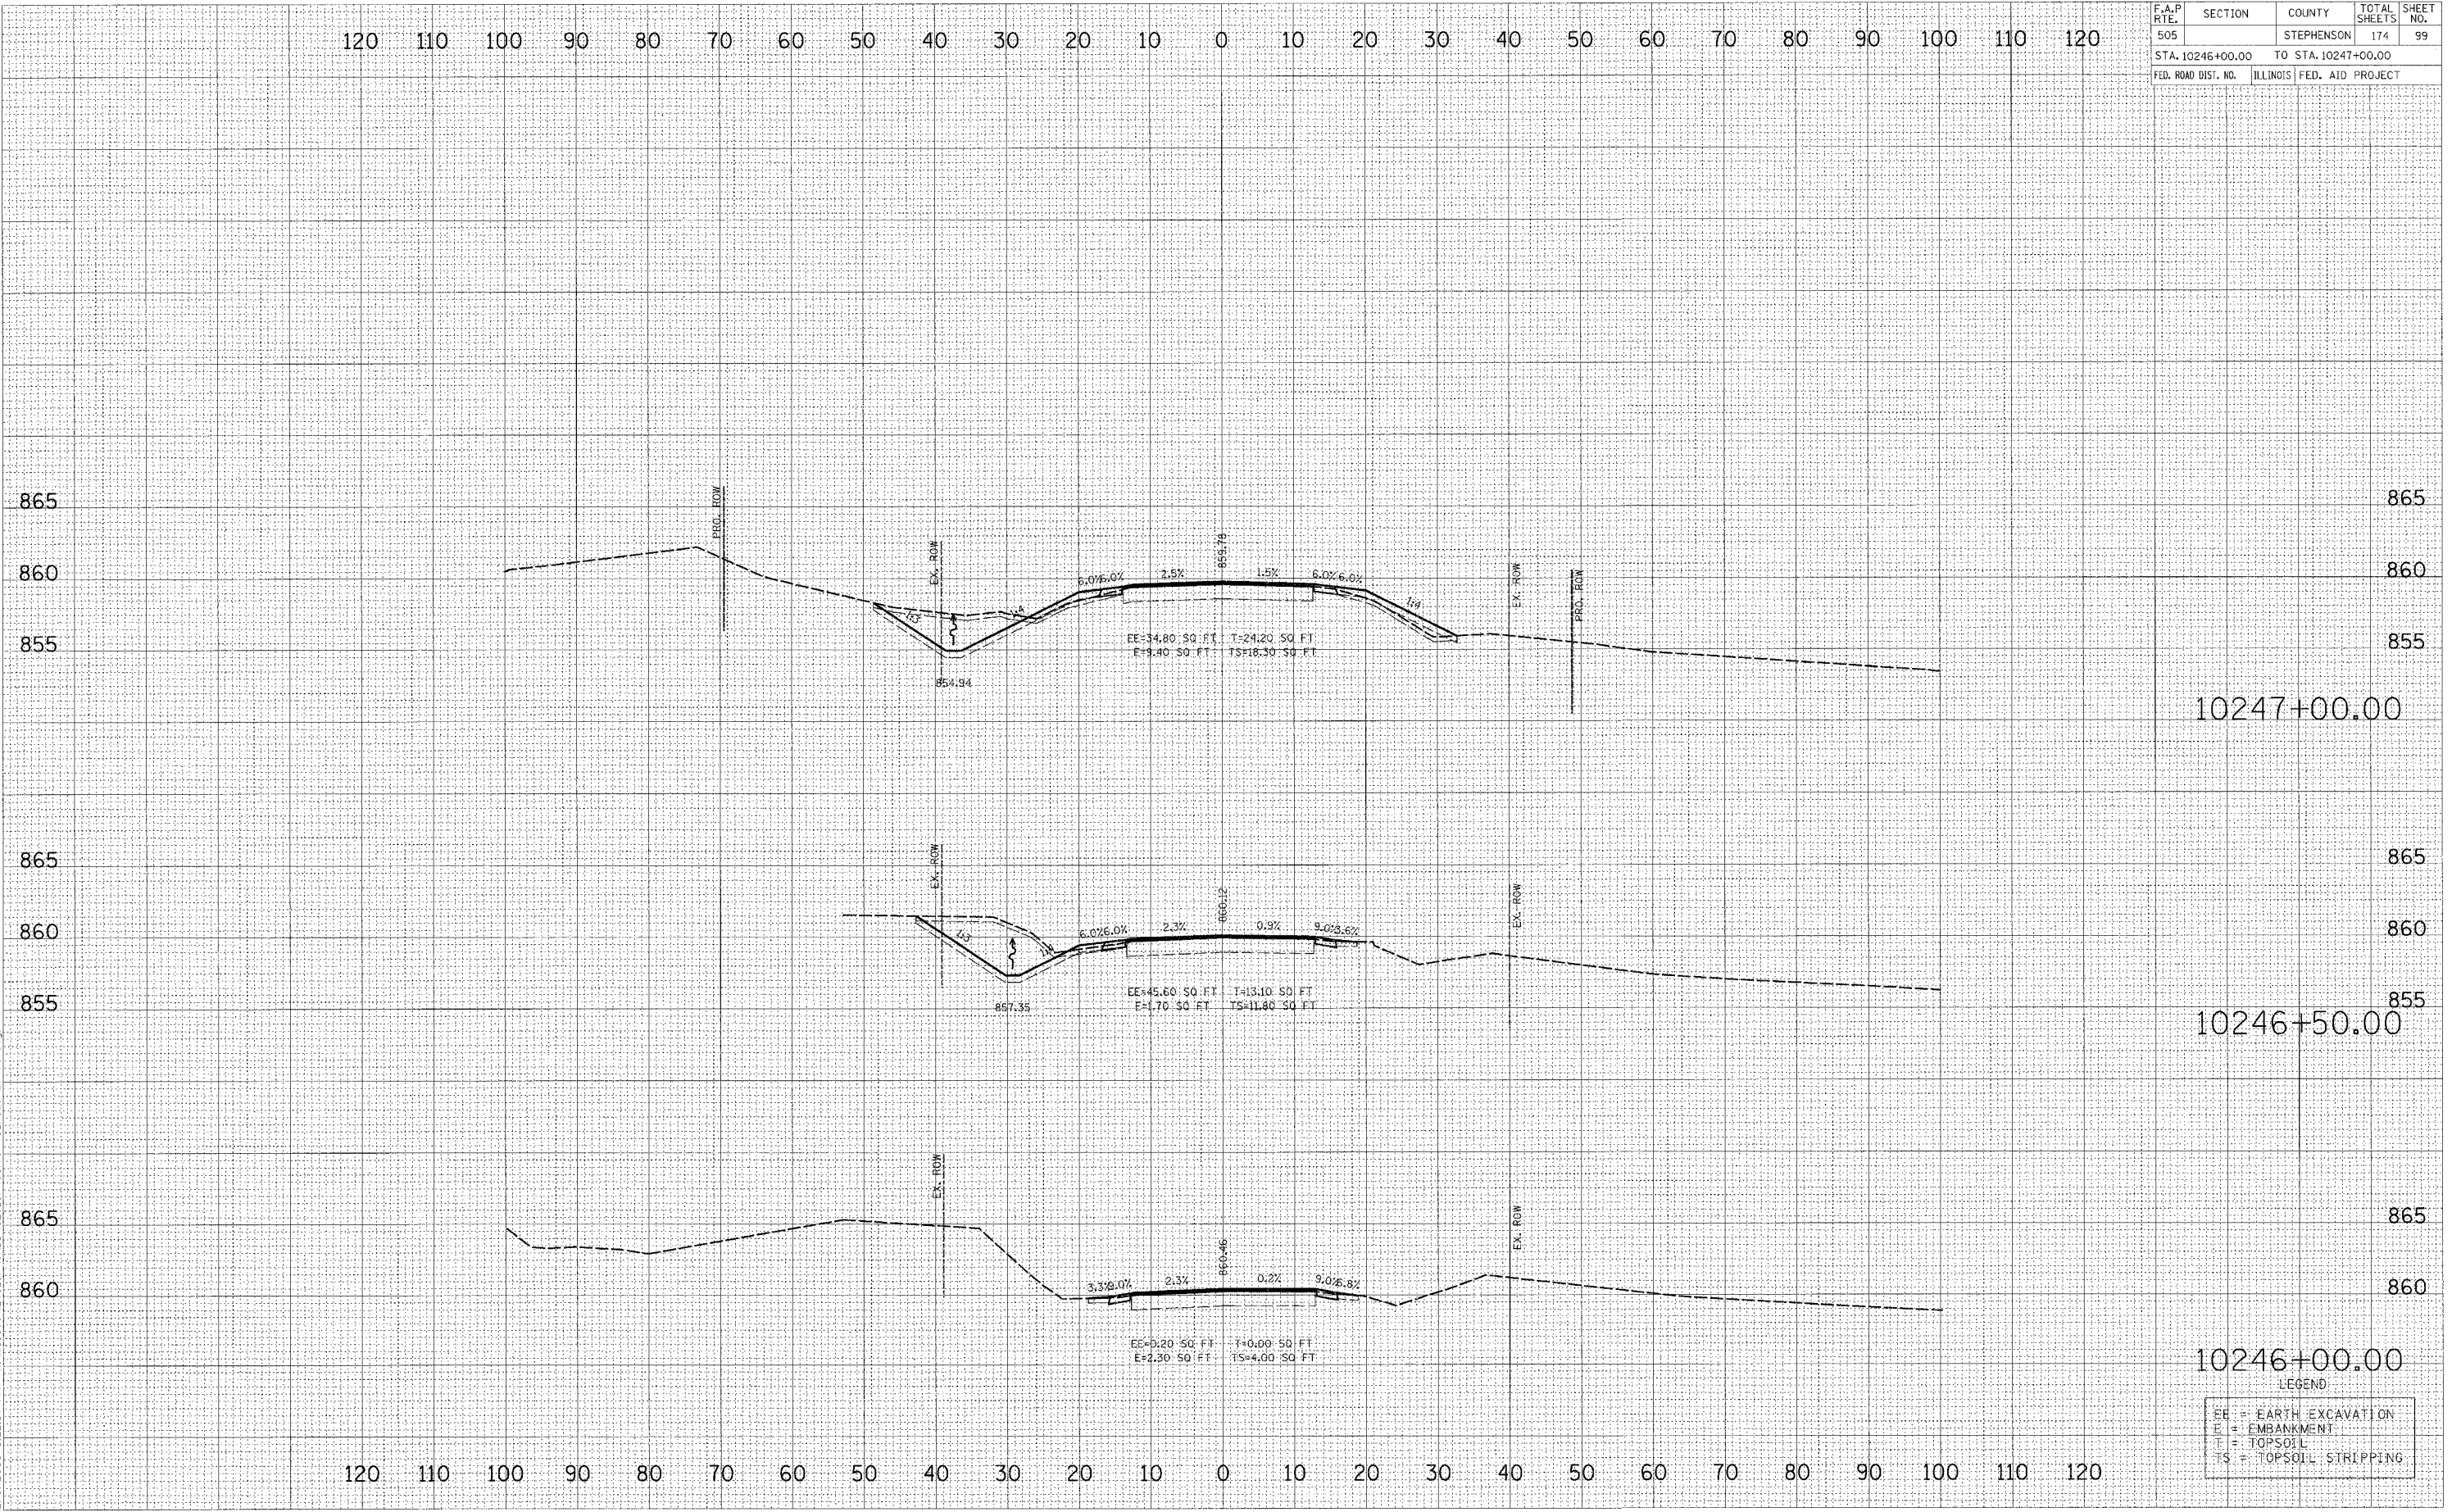

LEGEND

EE	= EARTH EXCAVATION
E	= EMBANKMENT
T	= TOPSOIL
TS	= TOPSOIL STRIPPING