


F.A.P. RTE.	SECTION	COUNTY	TOTAL SHEETS	SHEET NO.
505		STEPHENSON	174	112
STA. 10307+50.00 TO STA. 10309+00.00				
FED. ROAD DIST. NO. ILLINOIS FED. AID PROJECT				

DATE	BY	FINAL SURVEY	PLOTTED	NOTE BOOK	AREAS CHECKED

DATE	BY	ORIGINAL SURVEY	PLOTTED	NOTE BOOK	AREAS CHECKED

12/6/2005 3:23:05 PM \\A:\1195800\175\_3P\CADD\GEO\_3P\Culvert1s\_XS\_3P\_Shee1.dgn

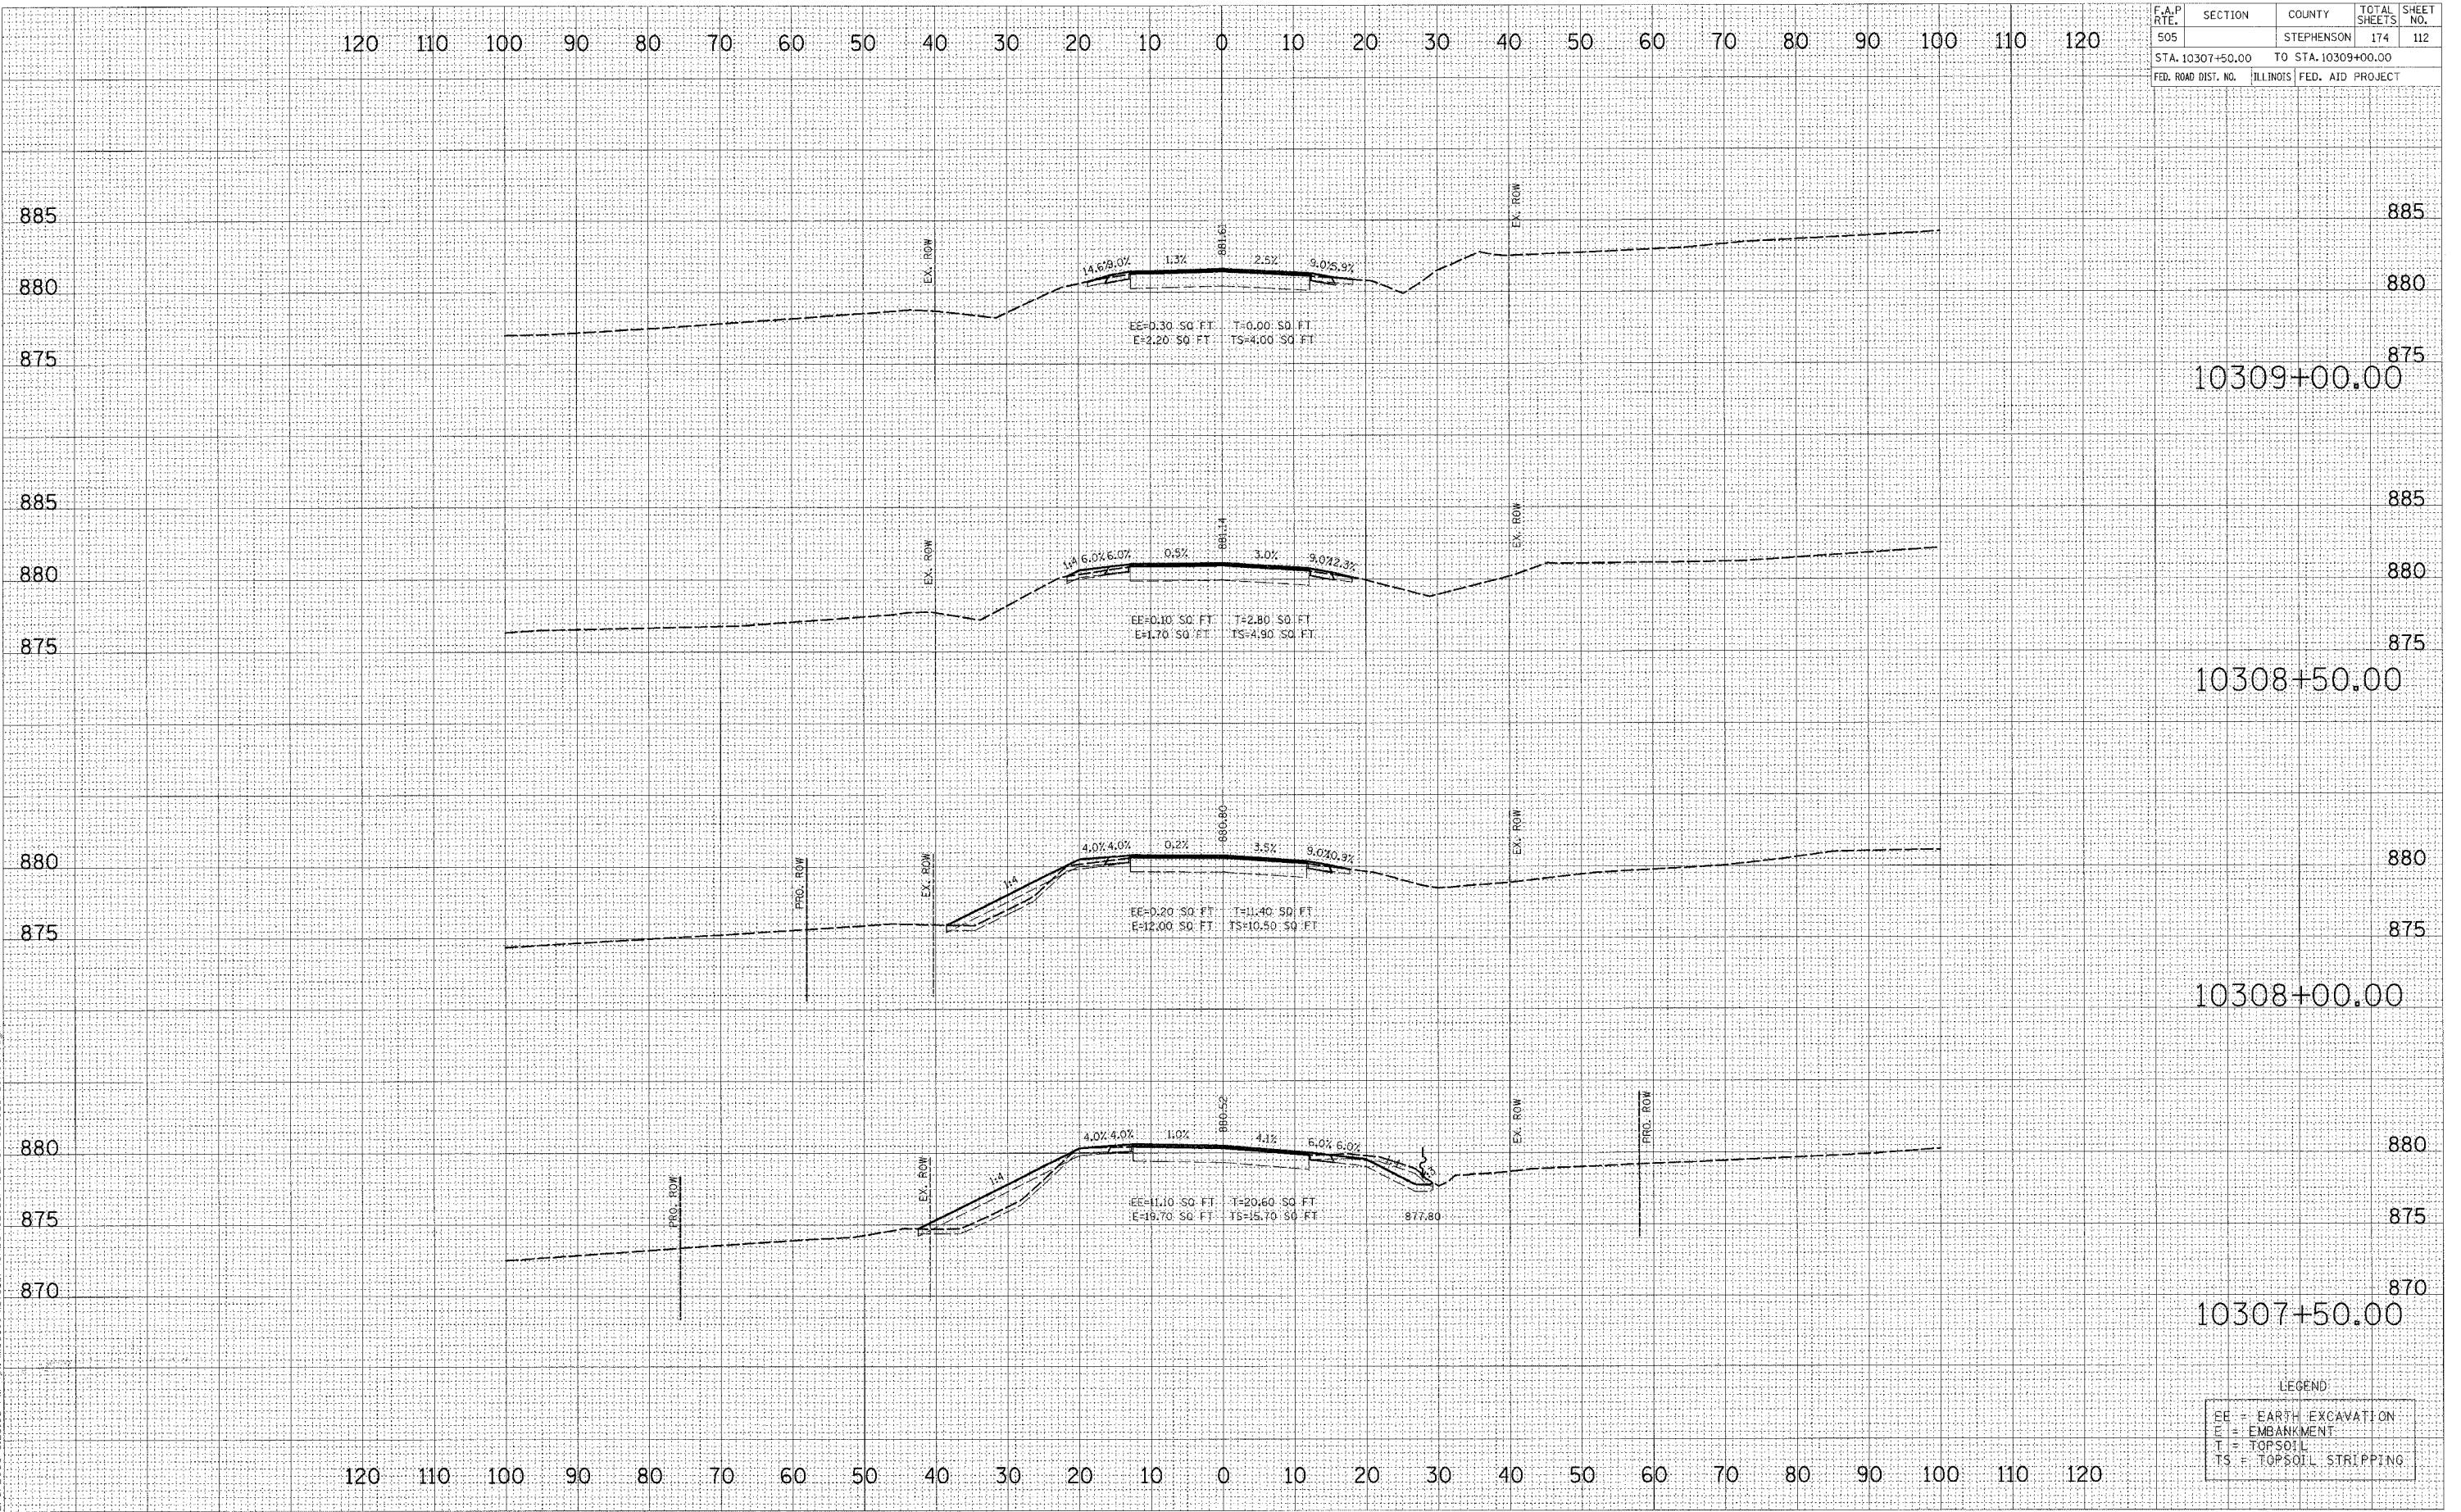

10309+00.00

10308+50.00

10308+00.00

10307+50.00

LEGEND

EE	= EARTH EXCAVATION
E	= EMBANKMENT
T	= TOPSOIL
TS	= TOPSOIL STRIPPING