


F.A.P. RTE.	SECTION	COUNTY	TOTAL SHEETS	SHEET NO.
505		STEPHENSON	174	122
STA. 10355+50.00		TO STA. 10356+00.00		
FED. ROAD DIST. NO.	ILLINOIS		FED. AID PROJECT	

DATE	
BY	
FINAL SURVEY	
NOTED	
NOTE BOOK	
AREAS CHECKED	
NO.	

DATE	
BY	
ORIGINAL SURVEY	
NOTED	
NOTE BOOK	
AREAS CHECKED	
NO.	

2/6/2006 3:23:12 PM K:\1035500\175-3P\CADD\GEO_3P\CulvertTs_XS_3P_Sheet1.dgn

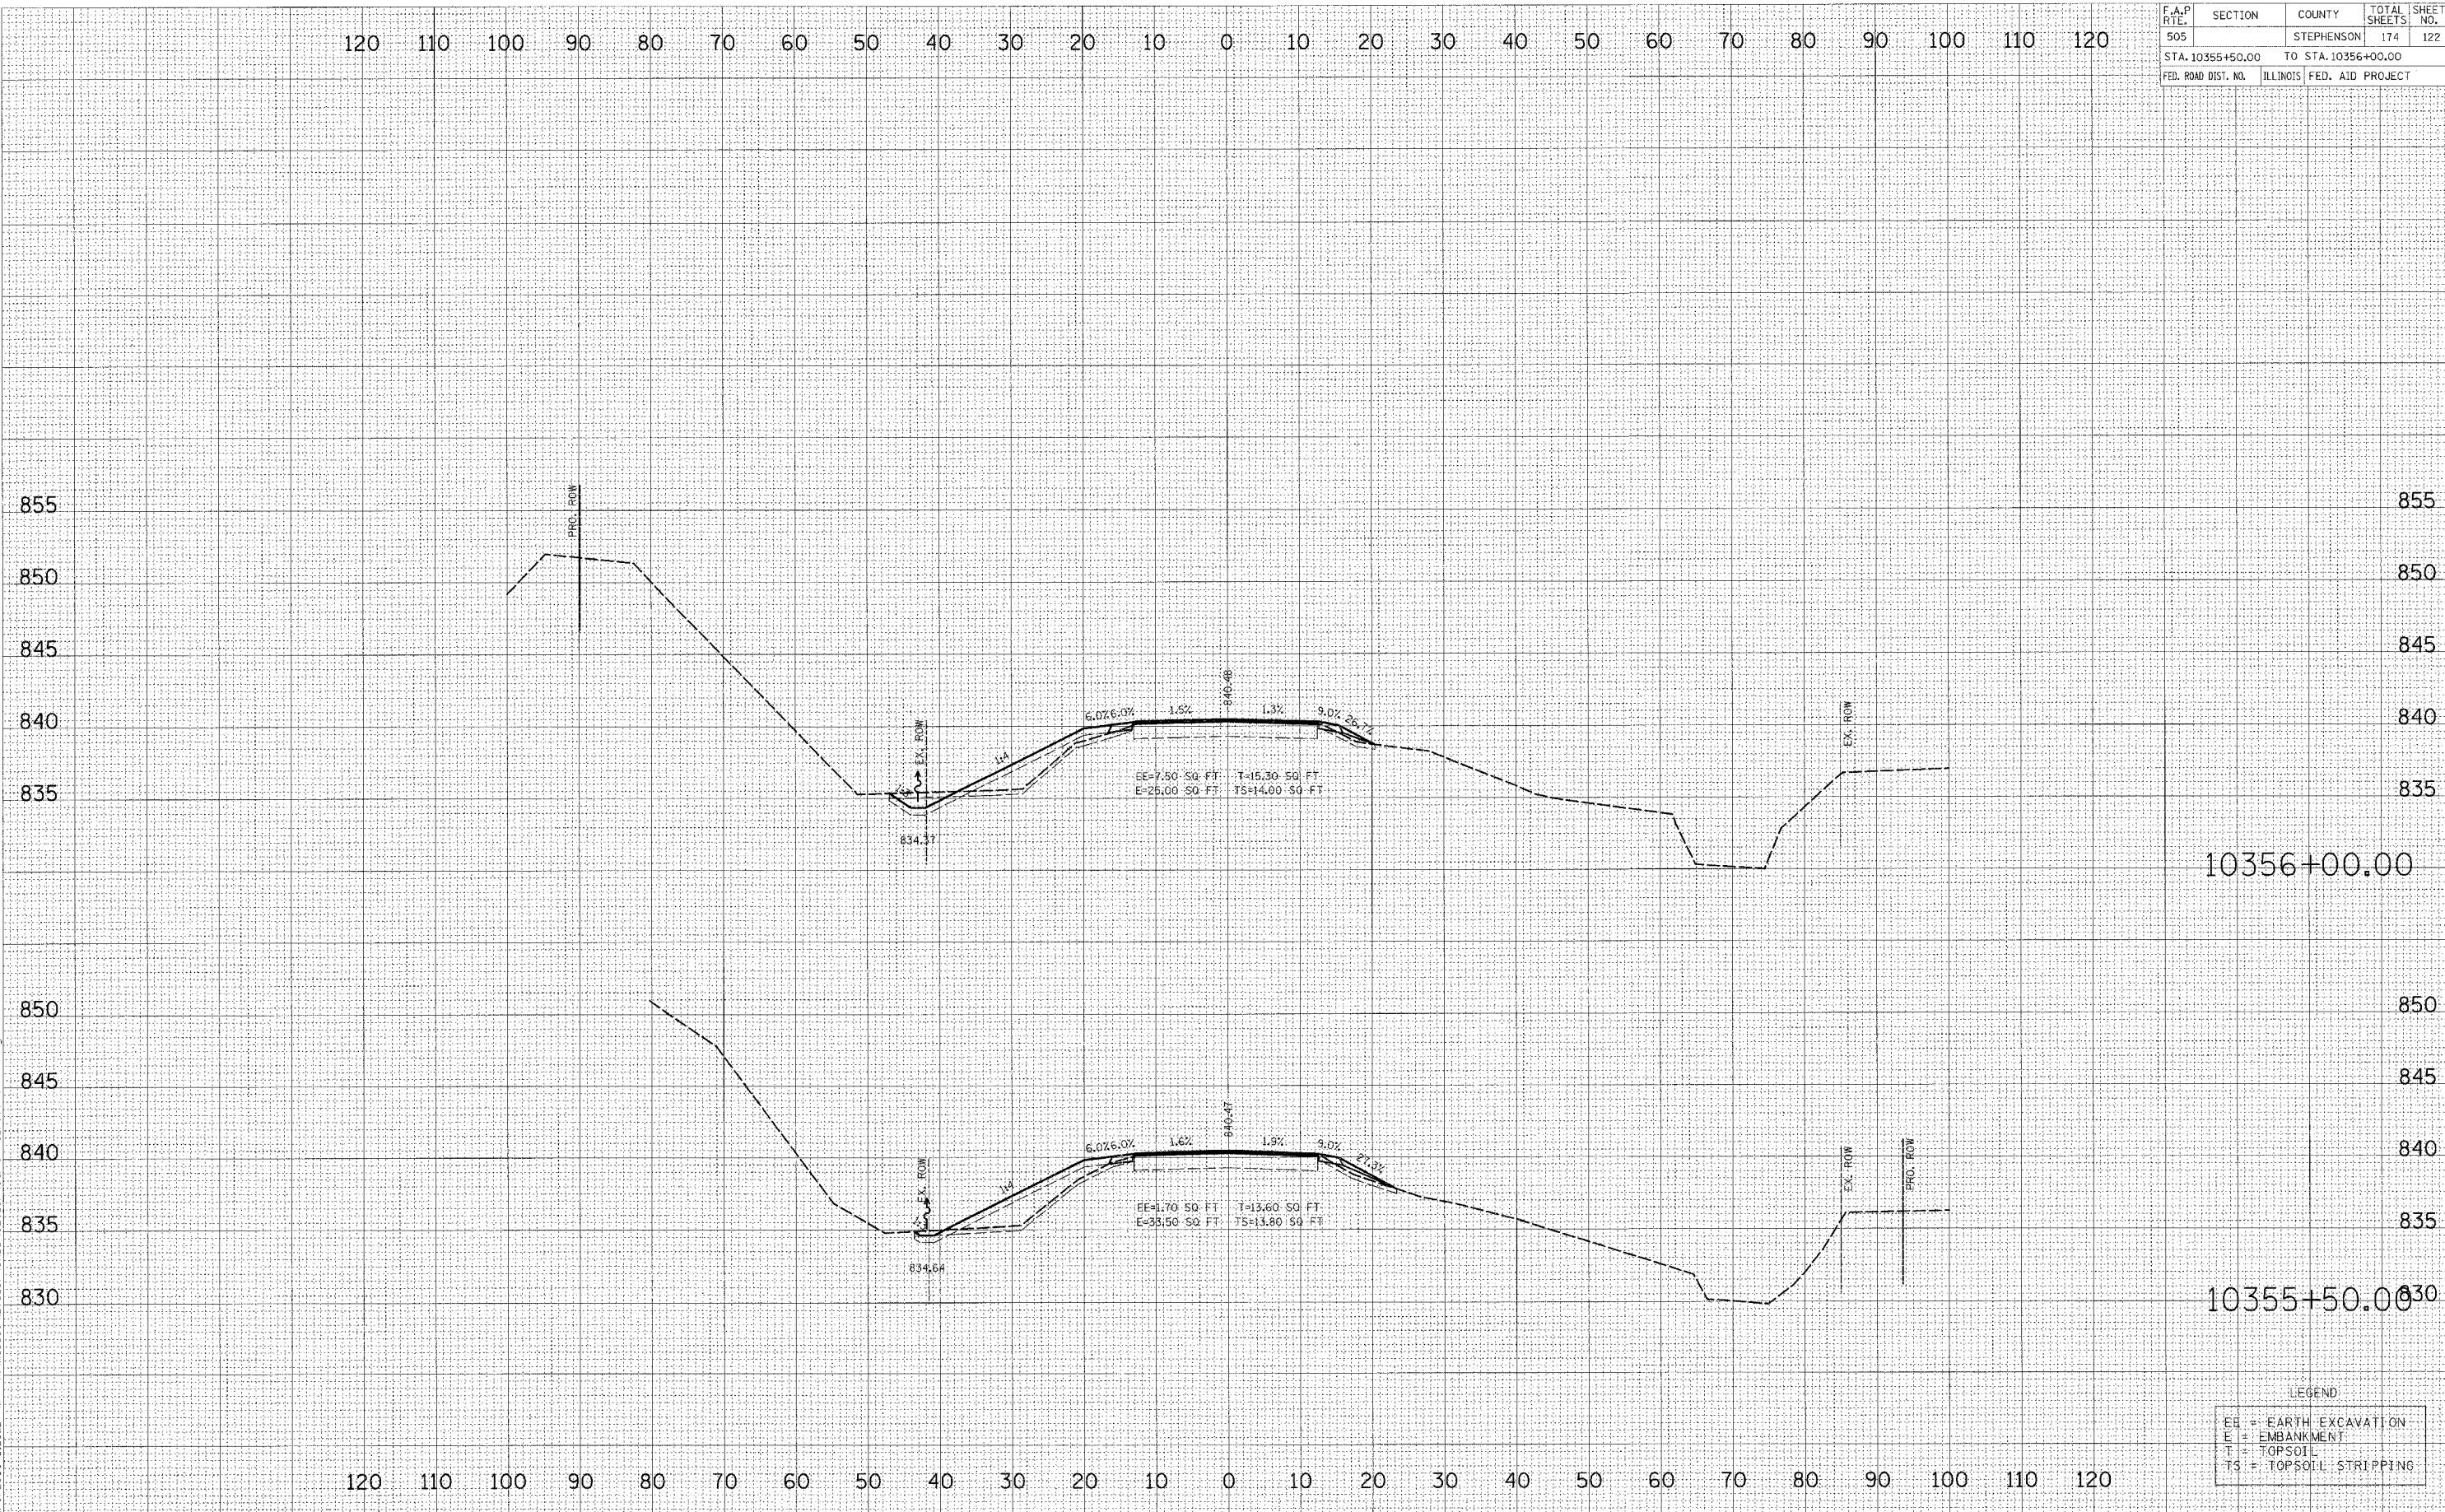

LEGEND

EE	= EARTH EXCAVATION
E	= EMBANKMENT
T	= TOPSOIL
TS	= TOPSOIL STRIPPING