


F.A.P. RTE.	SECTION	COUNTY	TOTAL SHEETS	SHEET NO.
505		STEPHENSON	174	123
STA. 10356+50.00		TO STA. 10357+11.84		
FED. ROAD DIST. NO.	ILLINOIS FED. AID PROJECT			

DATE	BY
FINAL SURVEY	SURVEYED
NOTE BOOK	PLOTTED
NO.	AREAS CHECKED

DATE	BY
ORIGINAL SURVEY	SURVEYED
NOTE BOOK	PLOTTED
NO.	AREAS CHECKED

2/6/2006 3:23:43 PM K:\1035600\1175\_3P\CADD\GEO\_3P\Culvert\8-XS\_3P\_Sheet1.dgn

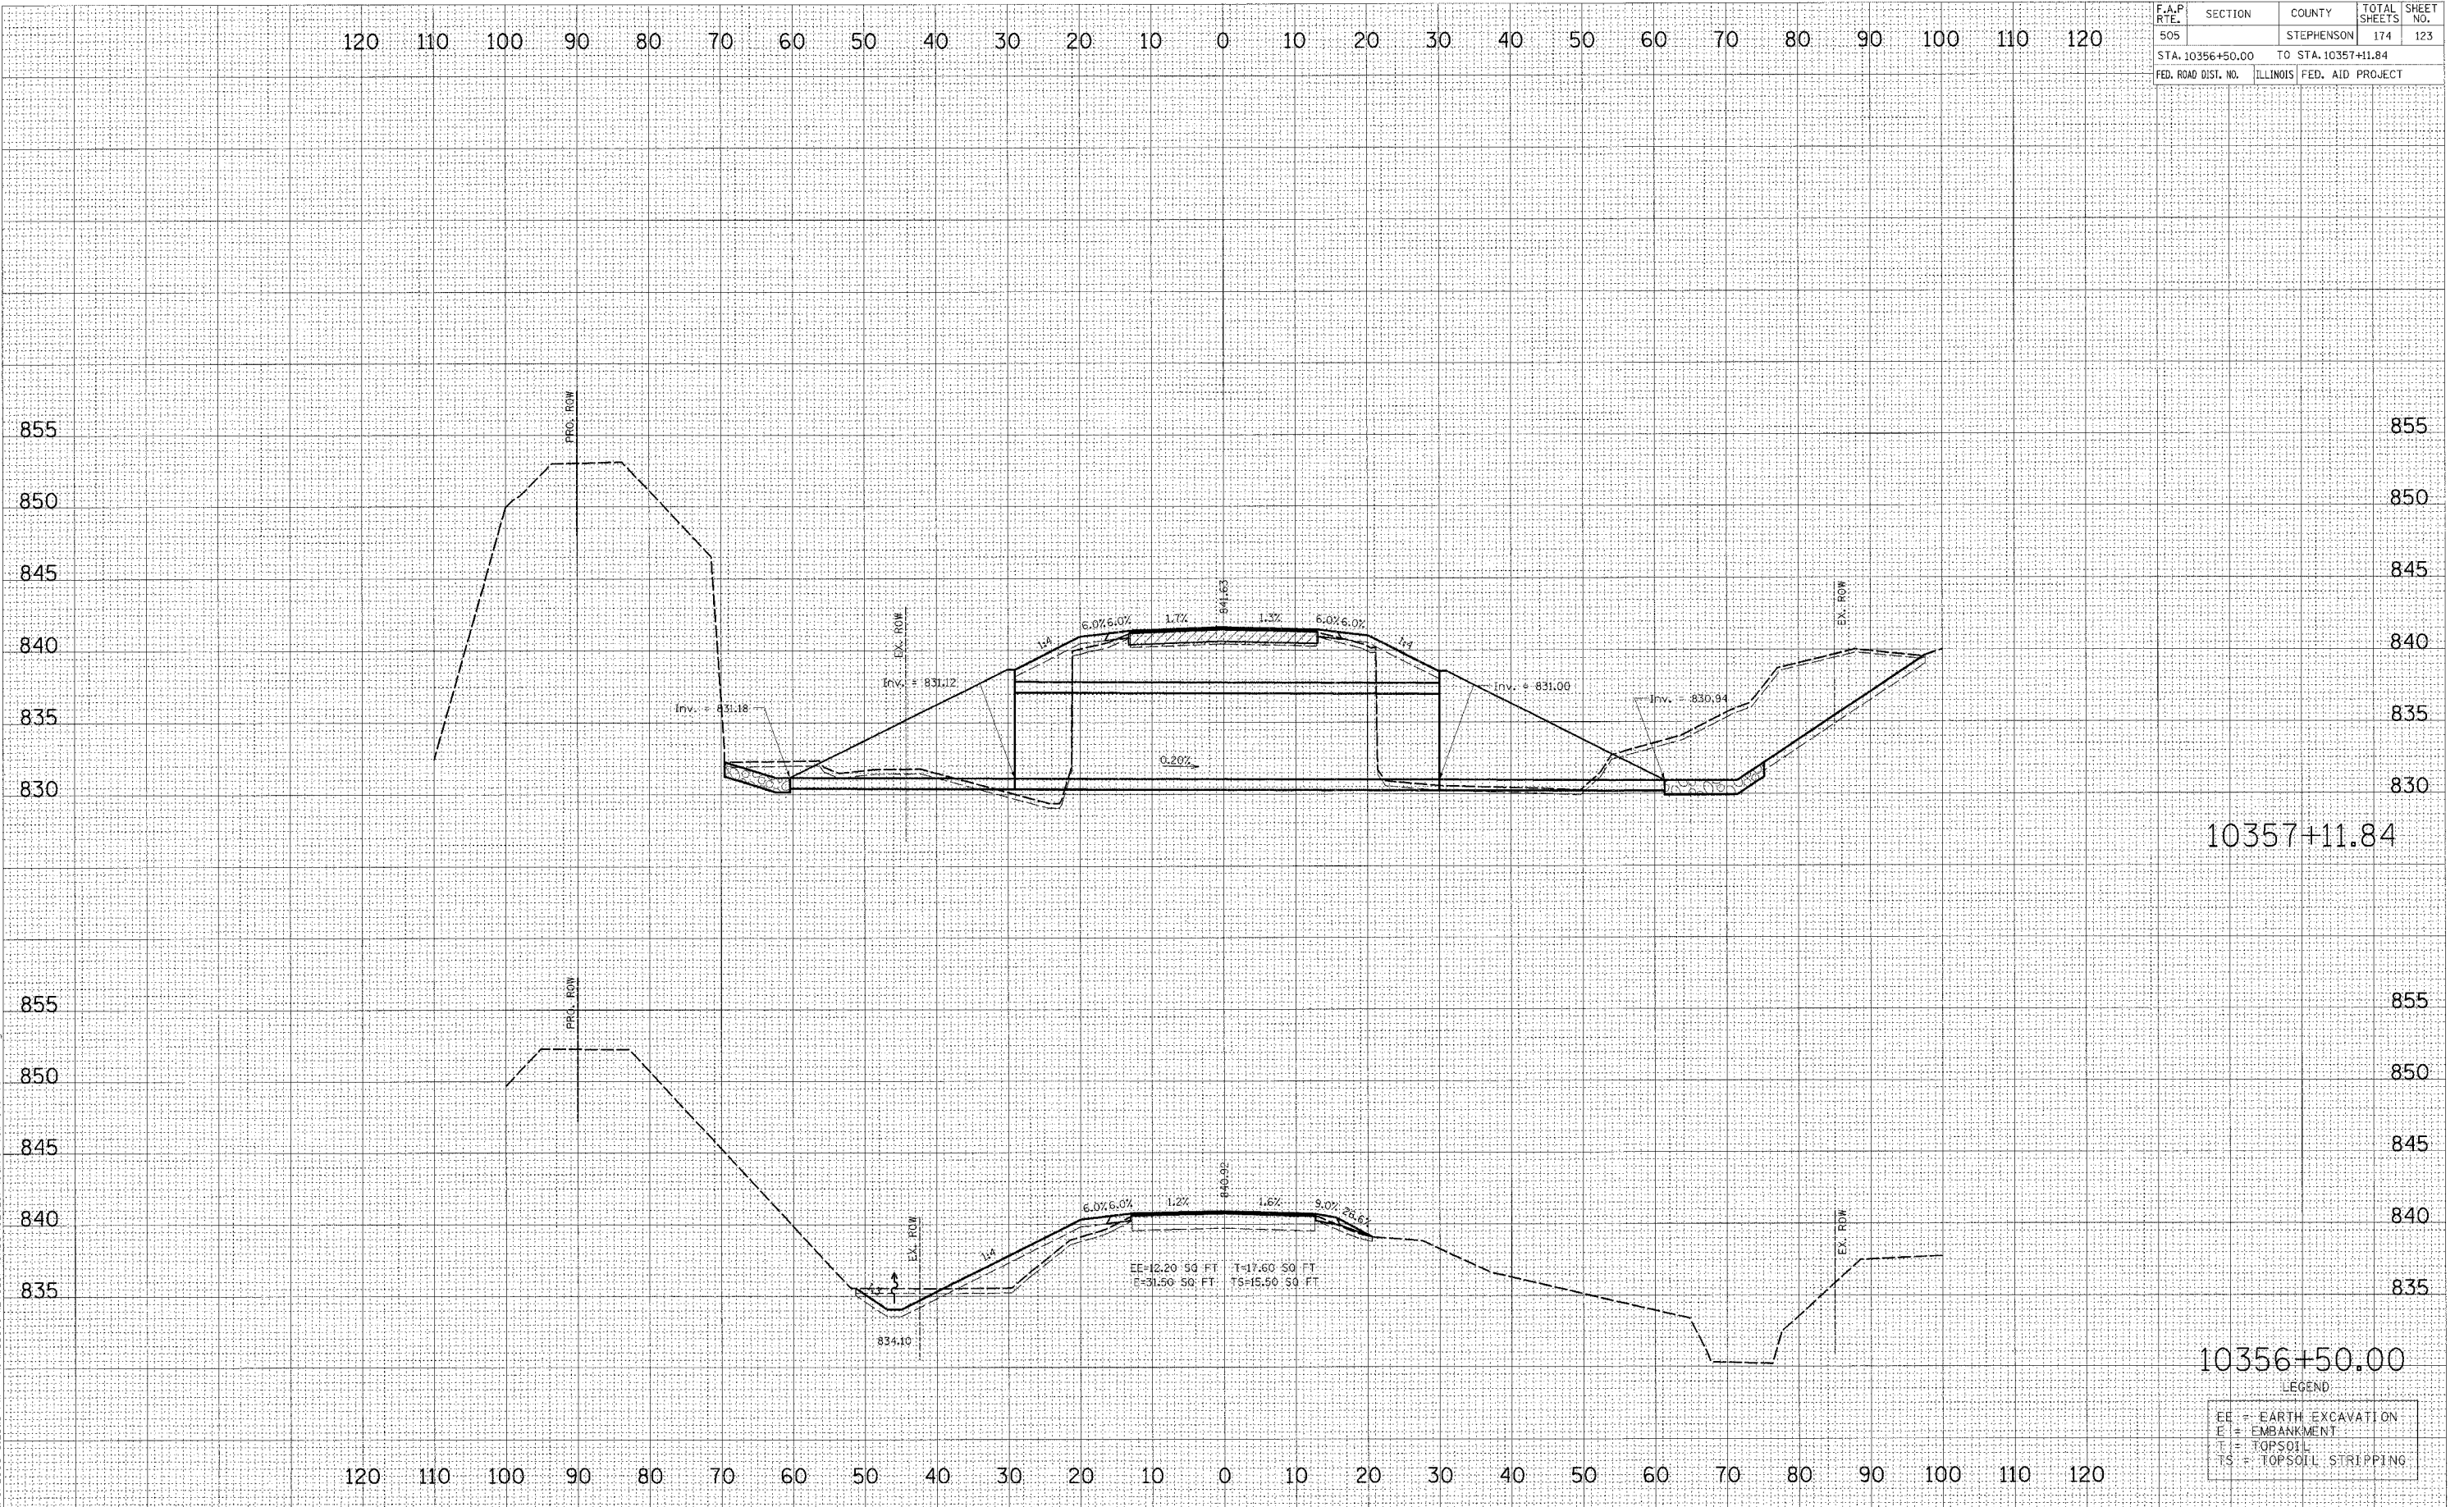

10357+11.84

10356+50.00

LEGEND

EE	=	EARTH EXCAVATION
E	=	EMBANKMENT
T	=	TOPSOIL
TS	=	TOPSOIL STRIPPING