


F.A.P. RTE.	SECTION	COUNTY	TOTAL SHEETS	SHEET NO.
505		STEPHENSON	174	130
STA. 10170+50.00		TO STA. 10172+00.00		
FED. ROAD DIST. NO.	ILLINOIS	FED. AID PROJECT		

DATE: _____
 BY: _____
 ORIGINAL SURVEY PLOTTED DATE: _____
 NOTE BOOK NO.: _____
 AREAS CHECKED: _____

DATE: _____
 BY: _____
 ORIGINAL SURVEY PLOTTED DATE: _____
 NOTE BOOK NO.: _____
 AREAS CHECKED: _____

2/6/2006 2:32:20 PM K:\195600\L75-3P\CA00\GEO-3P\Guardrail_XS_3P_Sheet.dgn

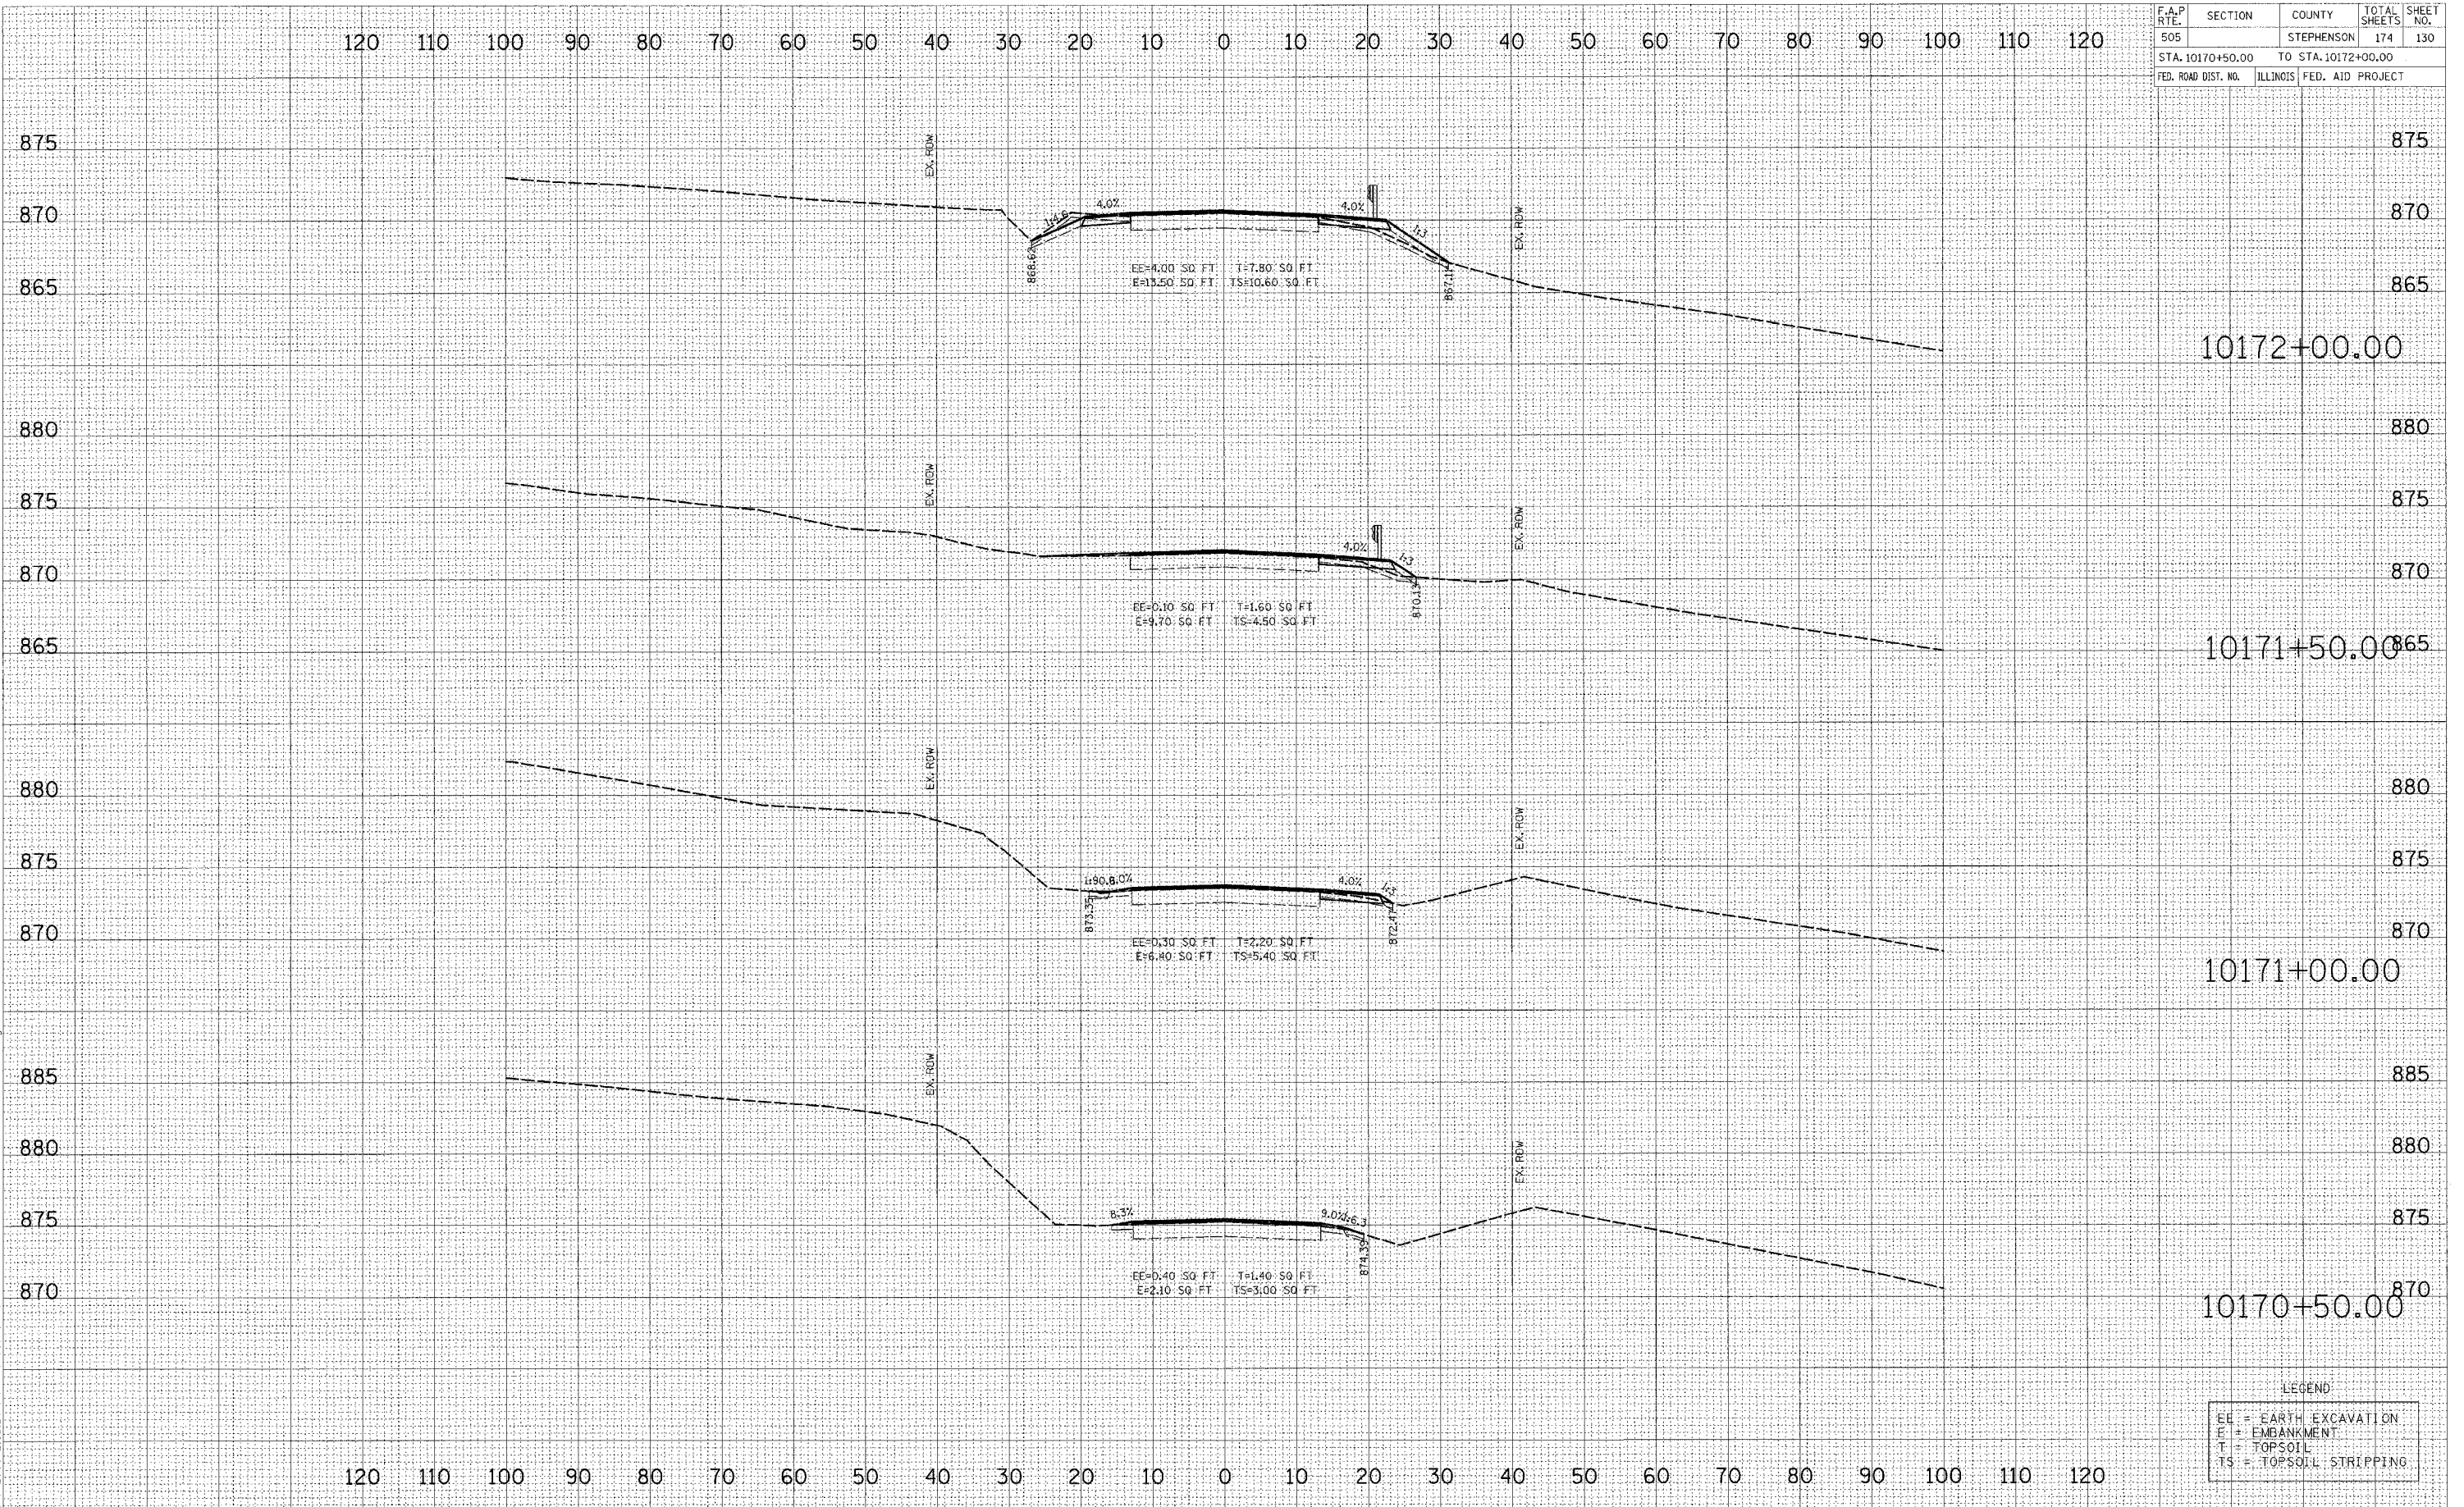

LEGEND

EE	= EARTH EXCAVATION
E	= EMBANKMENT
T	= TOPSOIL
TS	= TOPSOIL STRIPPING

**IL RTE 75 (3P)
 GUARDRAIL**