


F.A.P. RTE.	SECTION	COUNTY	TOTAL SHEETS	SHEET NO.
505		STEPHENSON	174	137
STA. 10240+37.35		TO STA. 10241+00.00		
FED. ROAD DIST. NO.		ILLINOIS FED. AID PROJECT		

BY	DATE

FINAL SURVEY	DATE

ORIGINAL SURVEY	DATE

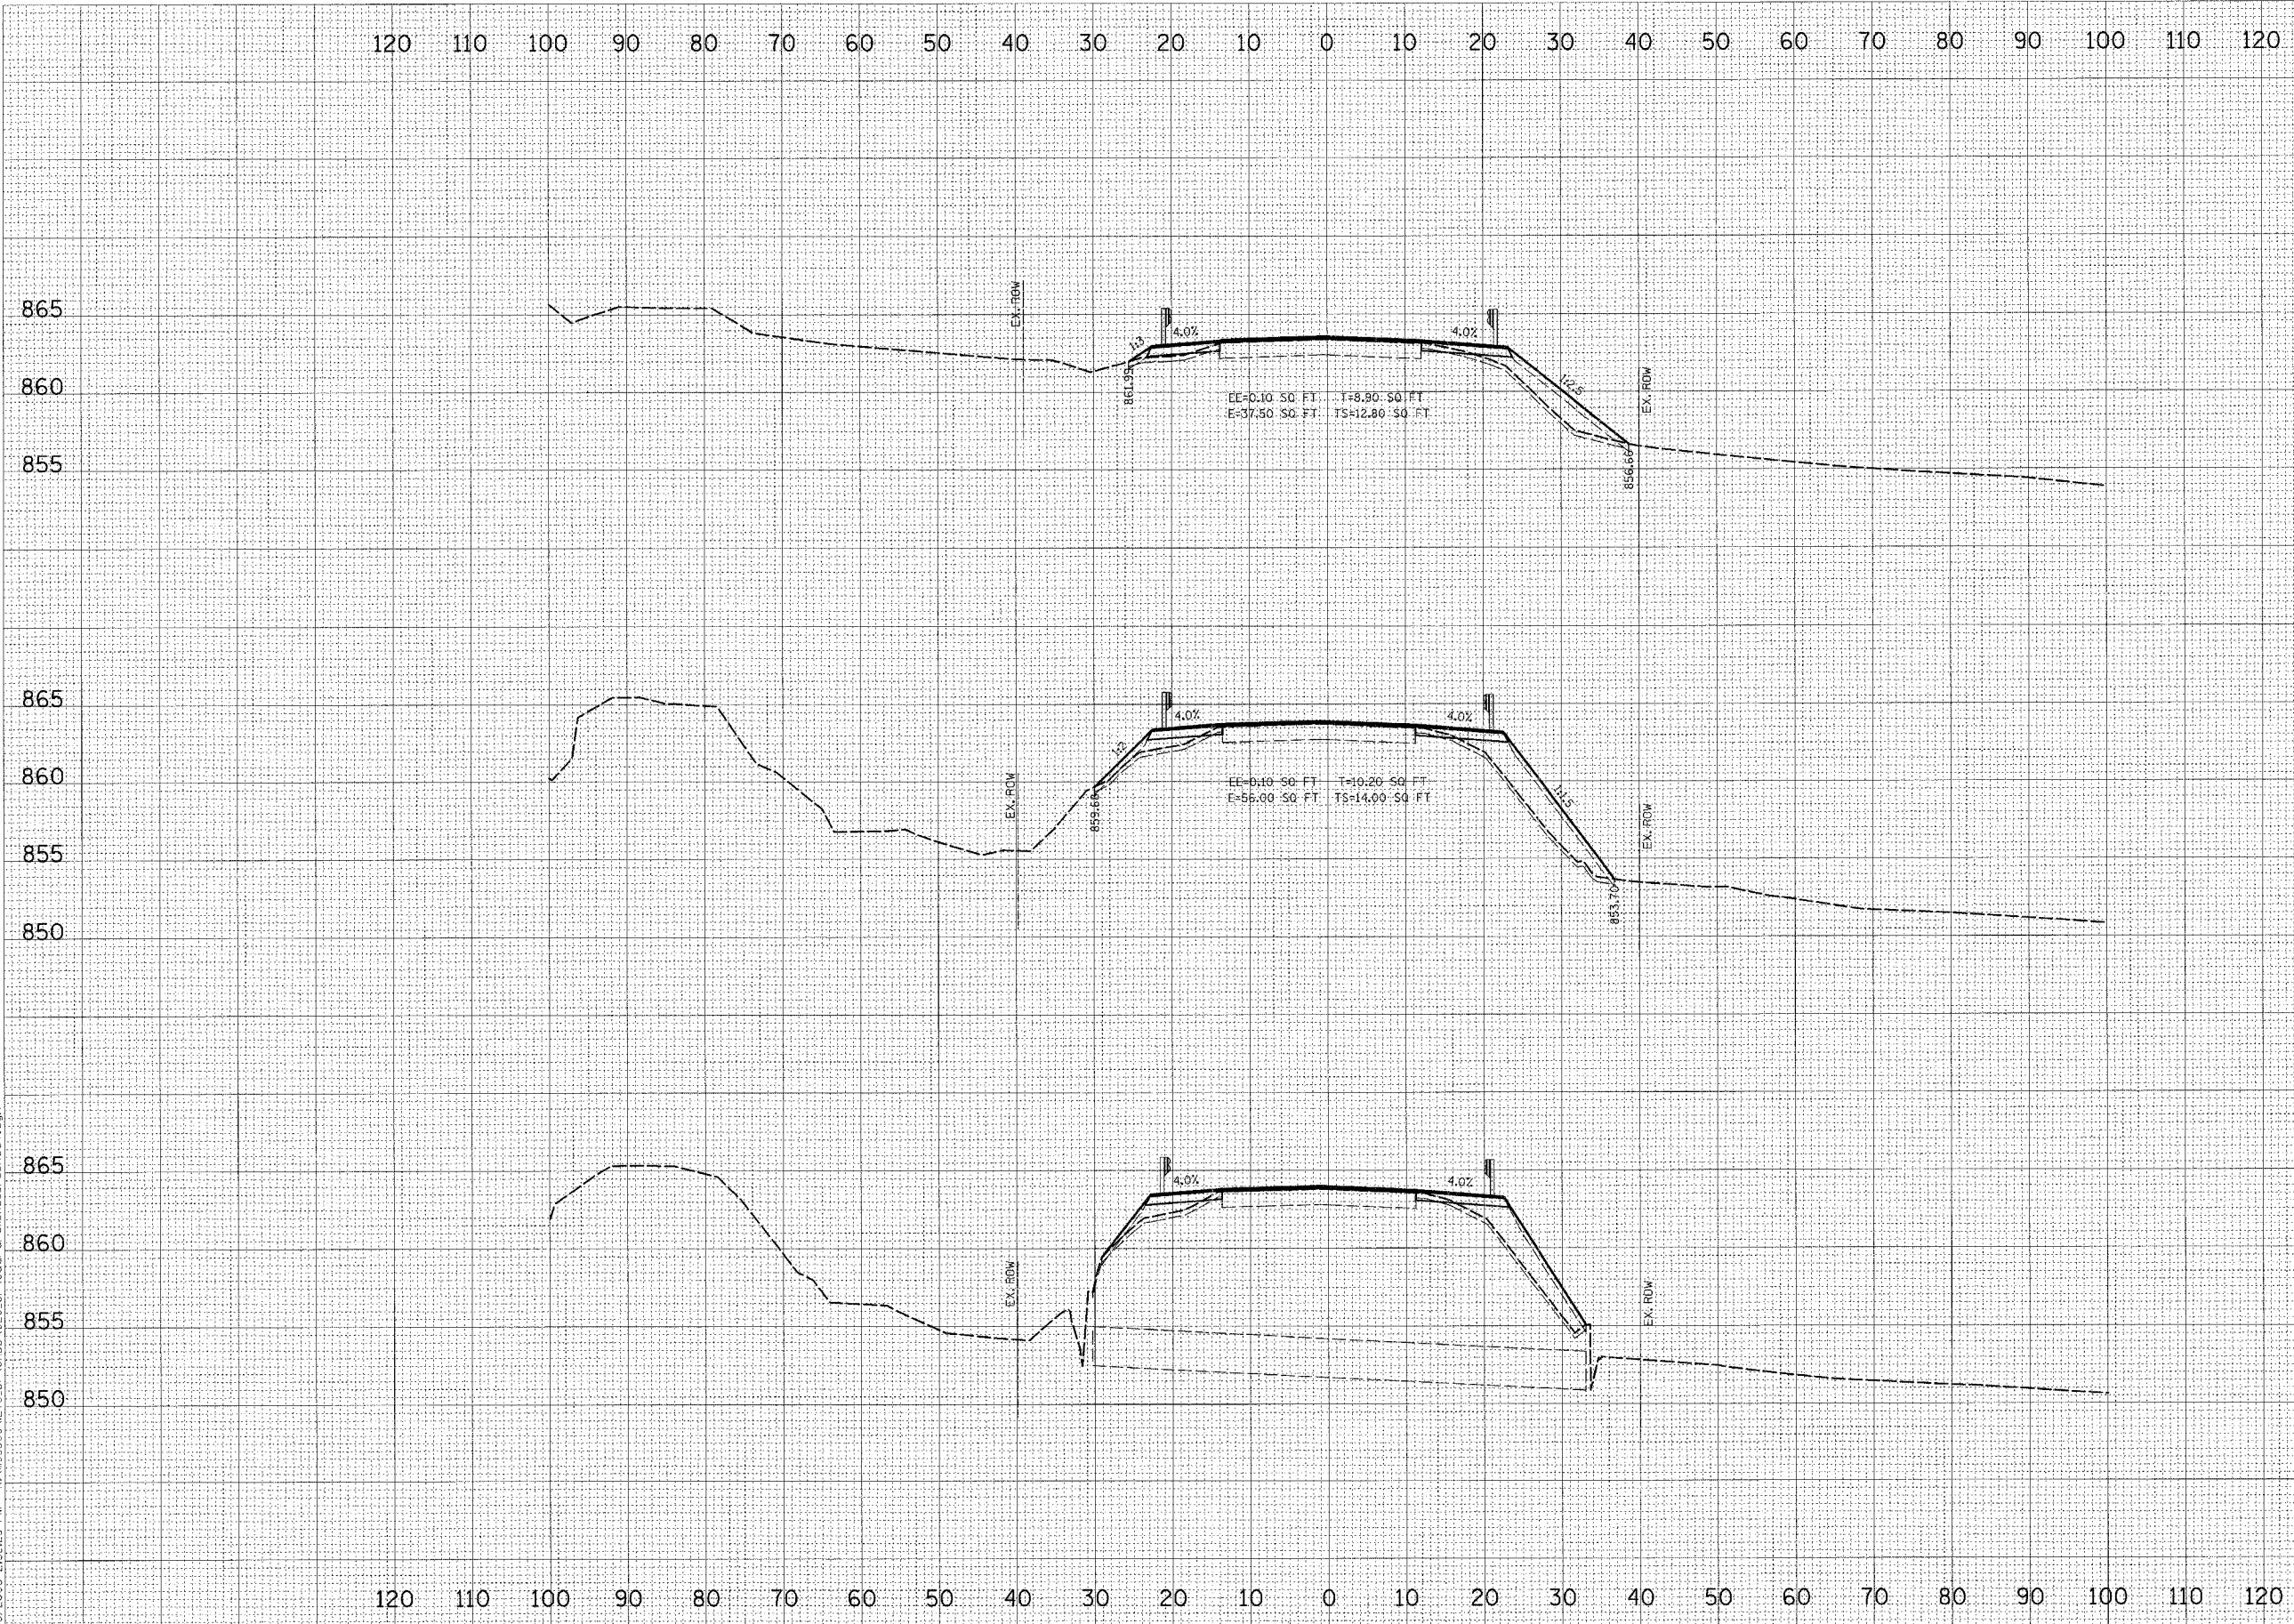

10241+00.00

10240+50.00

10240+37.35

LEGEND

EE	= EARTH EXCAVATION
E	= EMBANKMENT
T	= TOPSOIL
TS	= TOPSOIL STRIPPING

BY	DATE

ORIGINAL SURVEY	DATE

2/6/2006 2:32:25 PM K:\1095800\1175_3P\CADD\GEO_3P\Guardrail_XS_3P_Sheet.dgn