


F.A.P. RTE.	SECTION	COUNTY	TOTAL SHEETS	SHEET NO.
505		STEPHENSON	174	159
STA. 10514+50.00		TO STA. 10515+50.00		
FED. ROAD DIST. NO.	ILLINOIS FED. AID PROJECT			

DATE	BY
DATE	BY
DATE	BY
DATE	BY
DATE	BY

DATE	BY
DATE	BY
DATE	BY
DATE	BY
DATE	BY

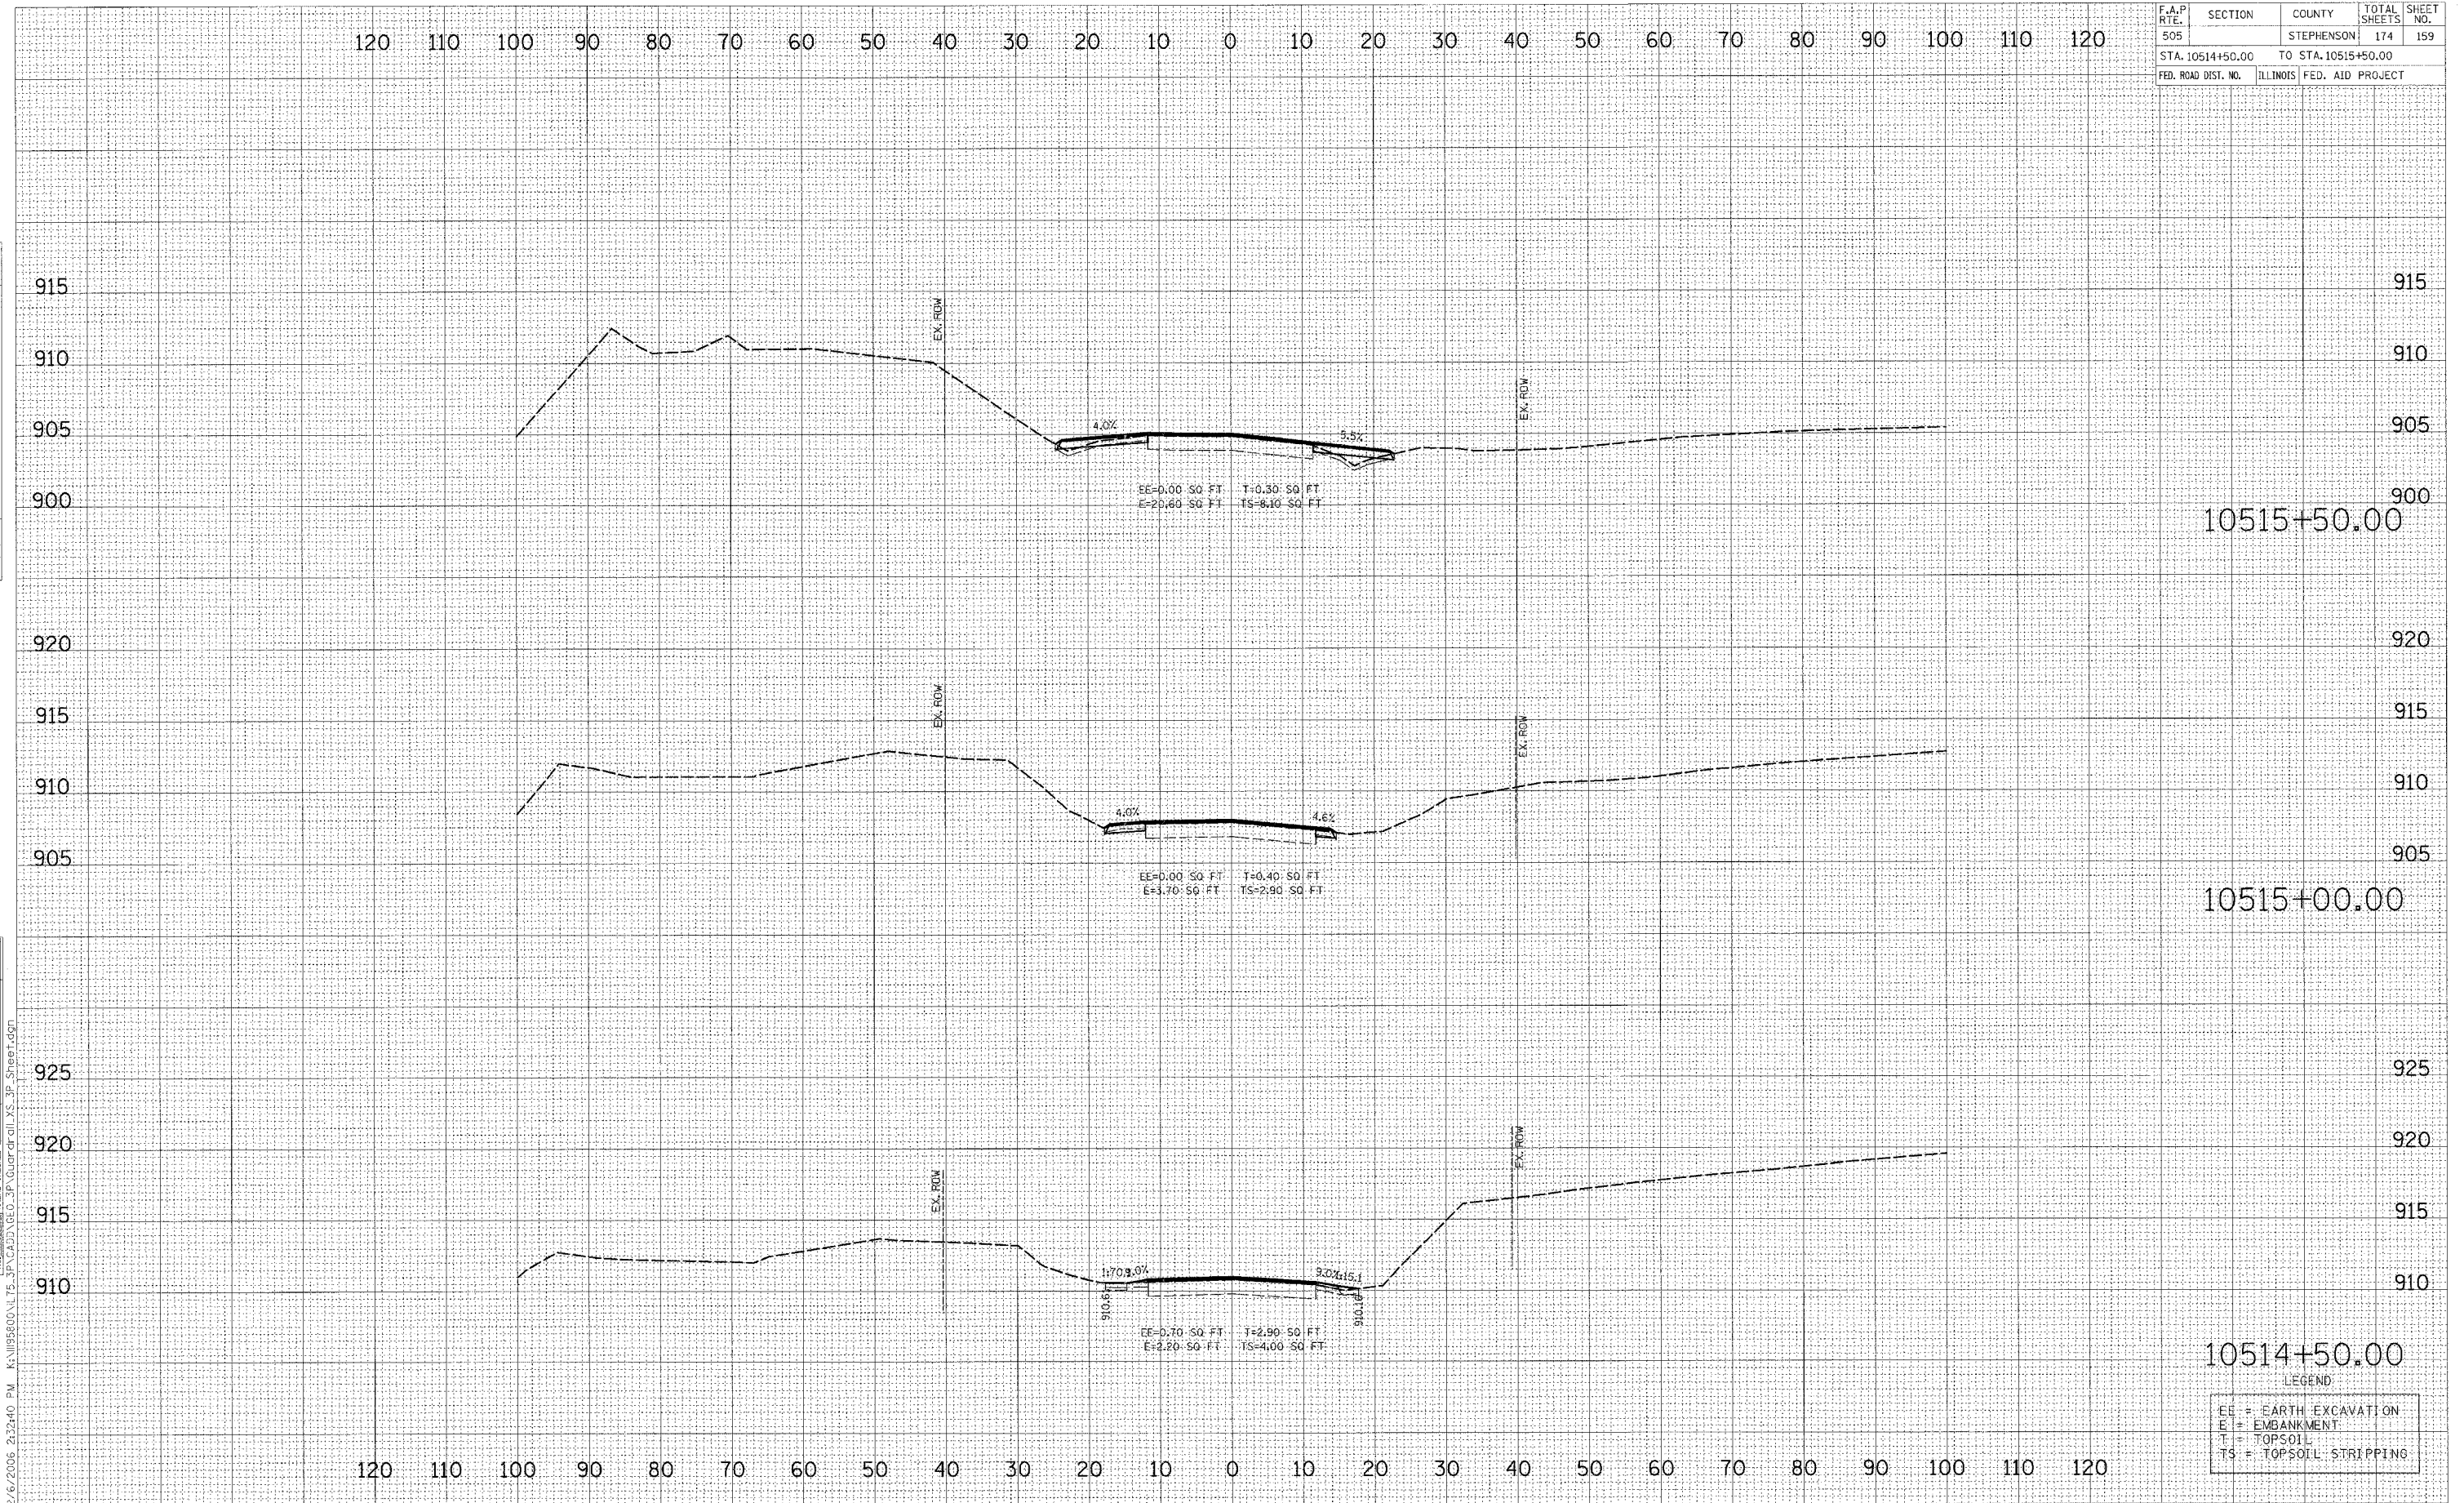

EE=0.00 SO FT T=0.30 SO FT
E=20.80 SO FT TS=6.10 SO FT

EE=0.00 SO FT T=0.40 SO FT
E=1.70 SO FT TS=2.90 SO FT

EE=0.70 SO FT T=2.90 SO FT
E=2.50 SO FT TS=4.00 SO FT

10515+50.00

10515+00.00

10514+50.00

LEGEND

EE	=	EARTH EXCAVATION
E	=	EMBANKMENT
T	=	TOPSOIL
TS	=	TOPSOIL STRIPPING