


F.A.P. RTE.	SECTION	COUNTY	TOTAL SHEETS	SHEET NO.
505		STEPHENSON	174	162
STA. 10517+50.00		TO STA. 10518+00.00		
FED. ROAD DIST. NO.		ILLINOIS FED. AID PROJECT		

DATE	
BY	
FINAL SURVEY	
PLOTTED	
NOTE BOOK	
AREAS CHECKED	
NO.	

DATE	
BY	
ORIGINAL SURVEY	
PLOTTED	
NOTE BOOK	
AREAS CHECKED	
NO.	

2/6/2006 2:22:42 PM K:\VISE800\L175\_3P\CADD\GEO\_3P\Cour\Dr\ol\_XS\_3P\_Sheet.dgn

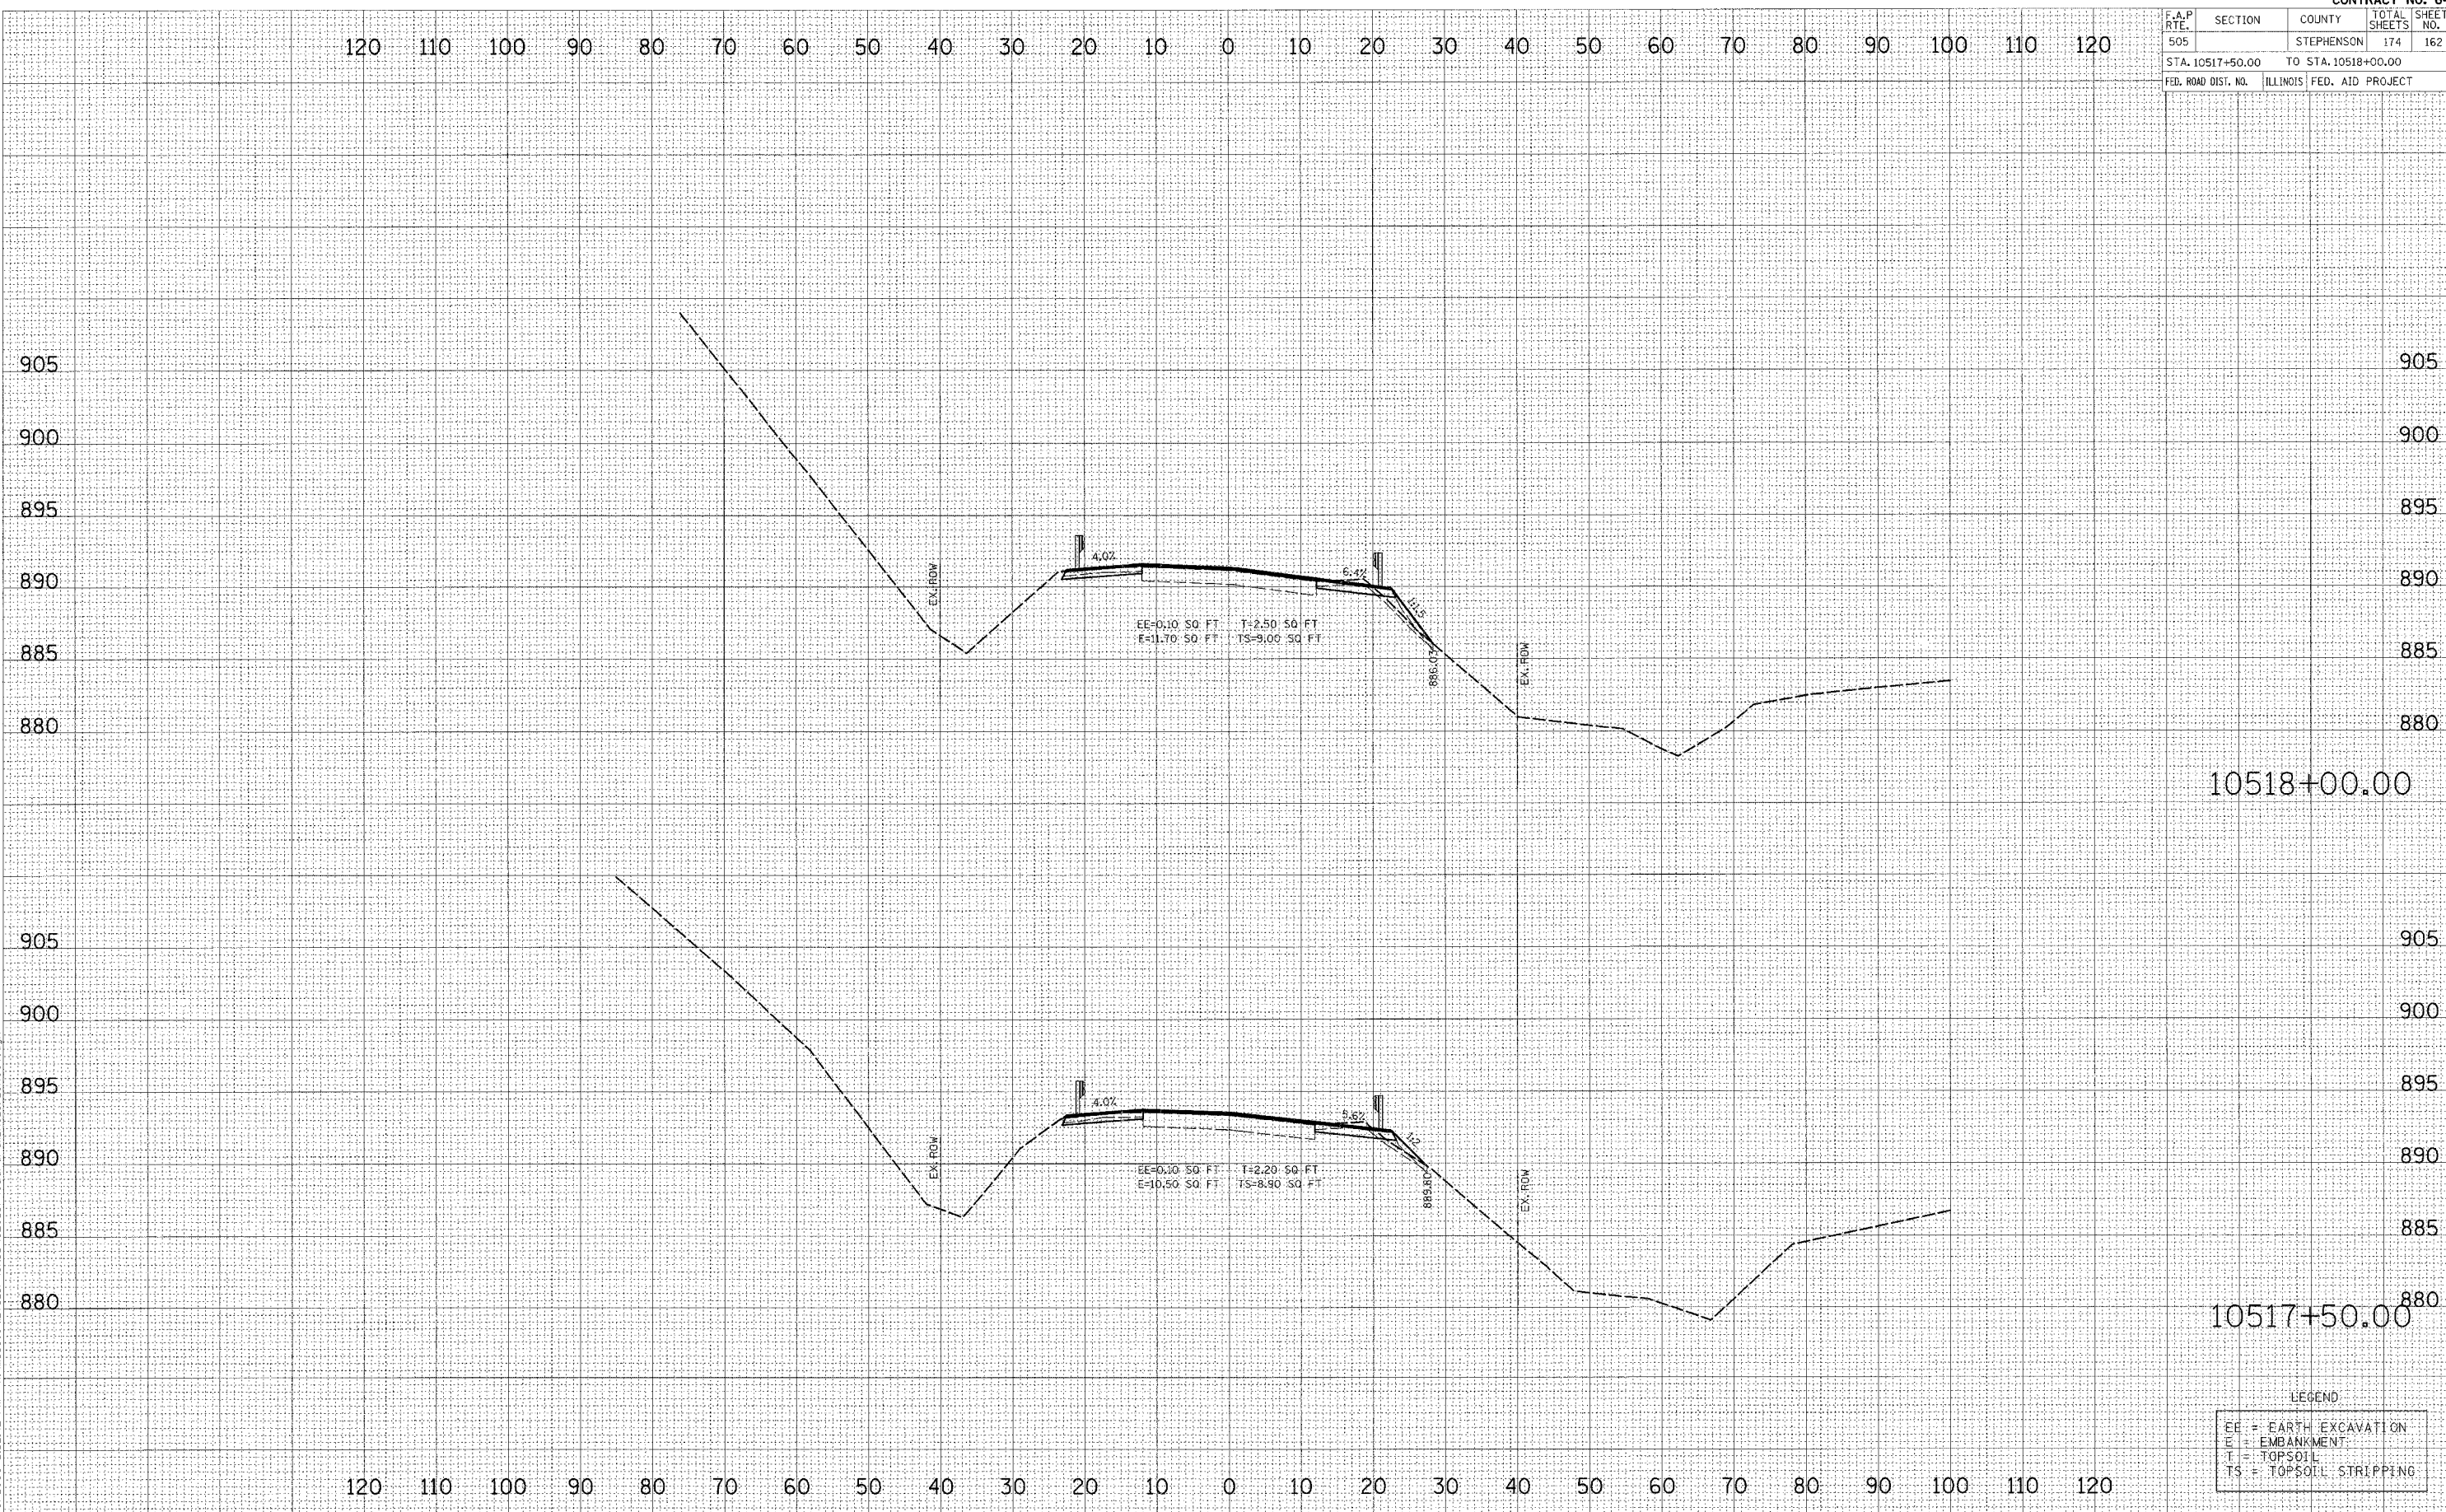

LEGEND

EE	=	EARTH EXCAVATION
E	=	EMBANKMENT
T	=	TOPSOIL
TS	=	TOPSOIL STRIPPING

**IL RTE 75 (3P)  
GUARDRAIL**