


F.A.P. RTE.	SECTION	COUNTY	TOTAL SHEETS	SHEET NO.
505		STEPHENSON	174	168
STA. 10584+50.00		TO STA. 10585+00.00		
FED. ROAD DIST. NO.		ILLINOIS FED. AID PROJECT		

DATE	
BY	
FINAL SURVEY	
REVISION	
NOTE BOOK	
TEMPLATE	
AREAS CHECKED	
NO.	

DATE	
BY	
ORIGINAL SURVEY	
REVISION	
NOTE BOOK	
TEMPLATE	
AREAS CHECKED	
NO.	

12/6/2006 2:32:46 PM K:\1058400\175_3P\CAD\175_3P\Guardrail_XS_3P_Sheet1.dgn

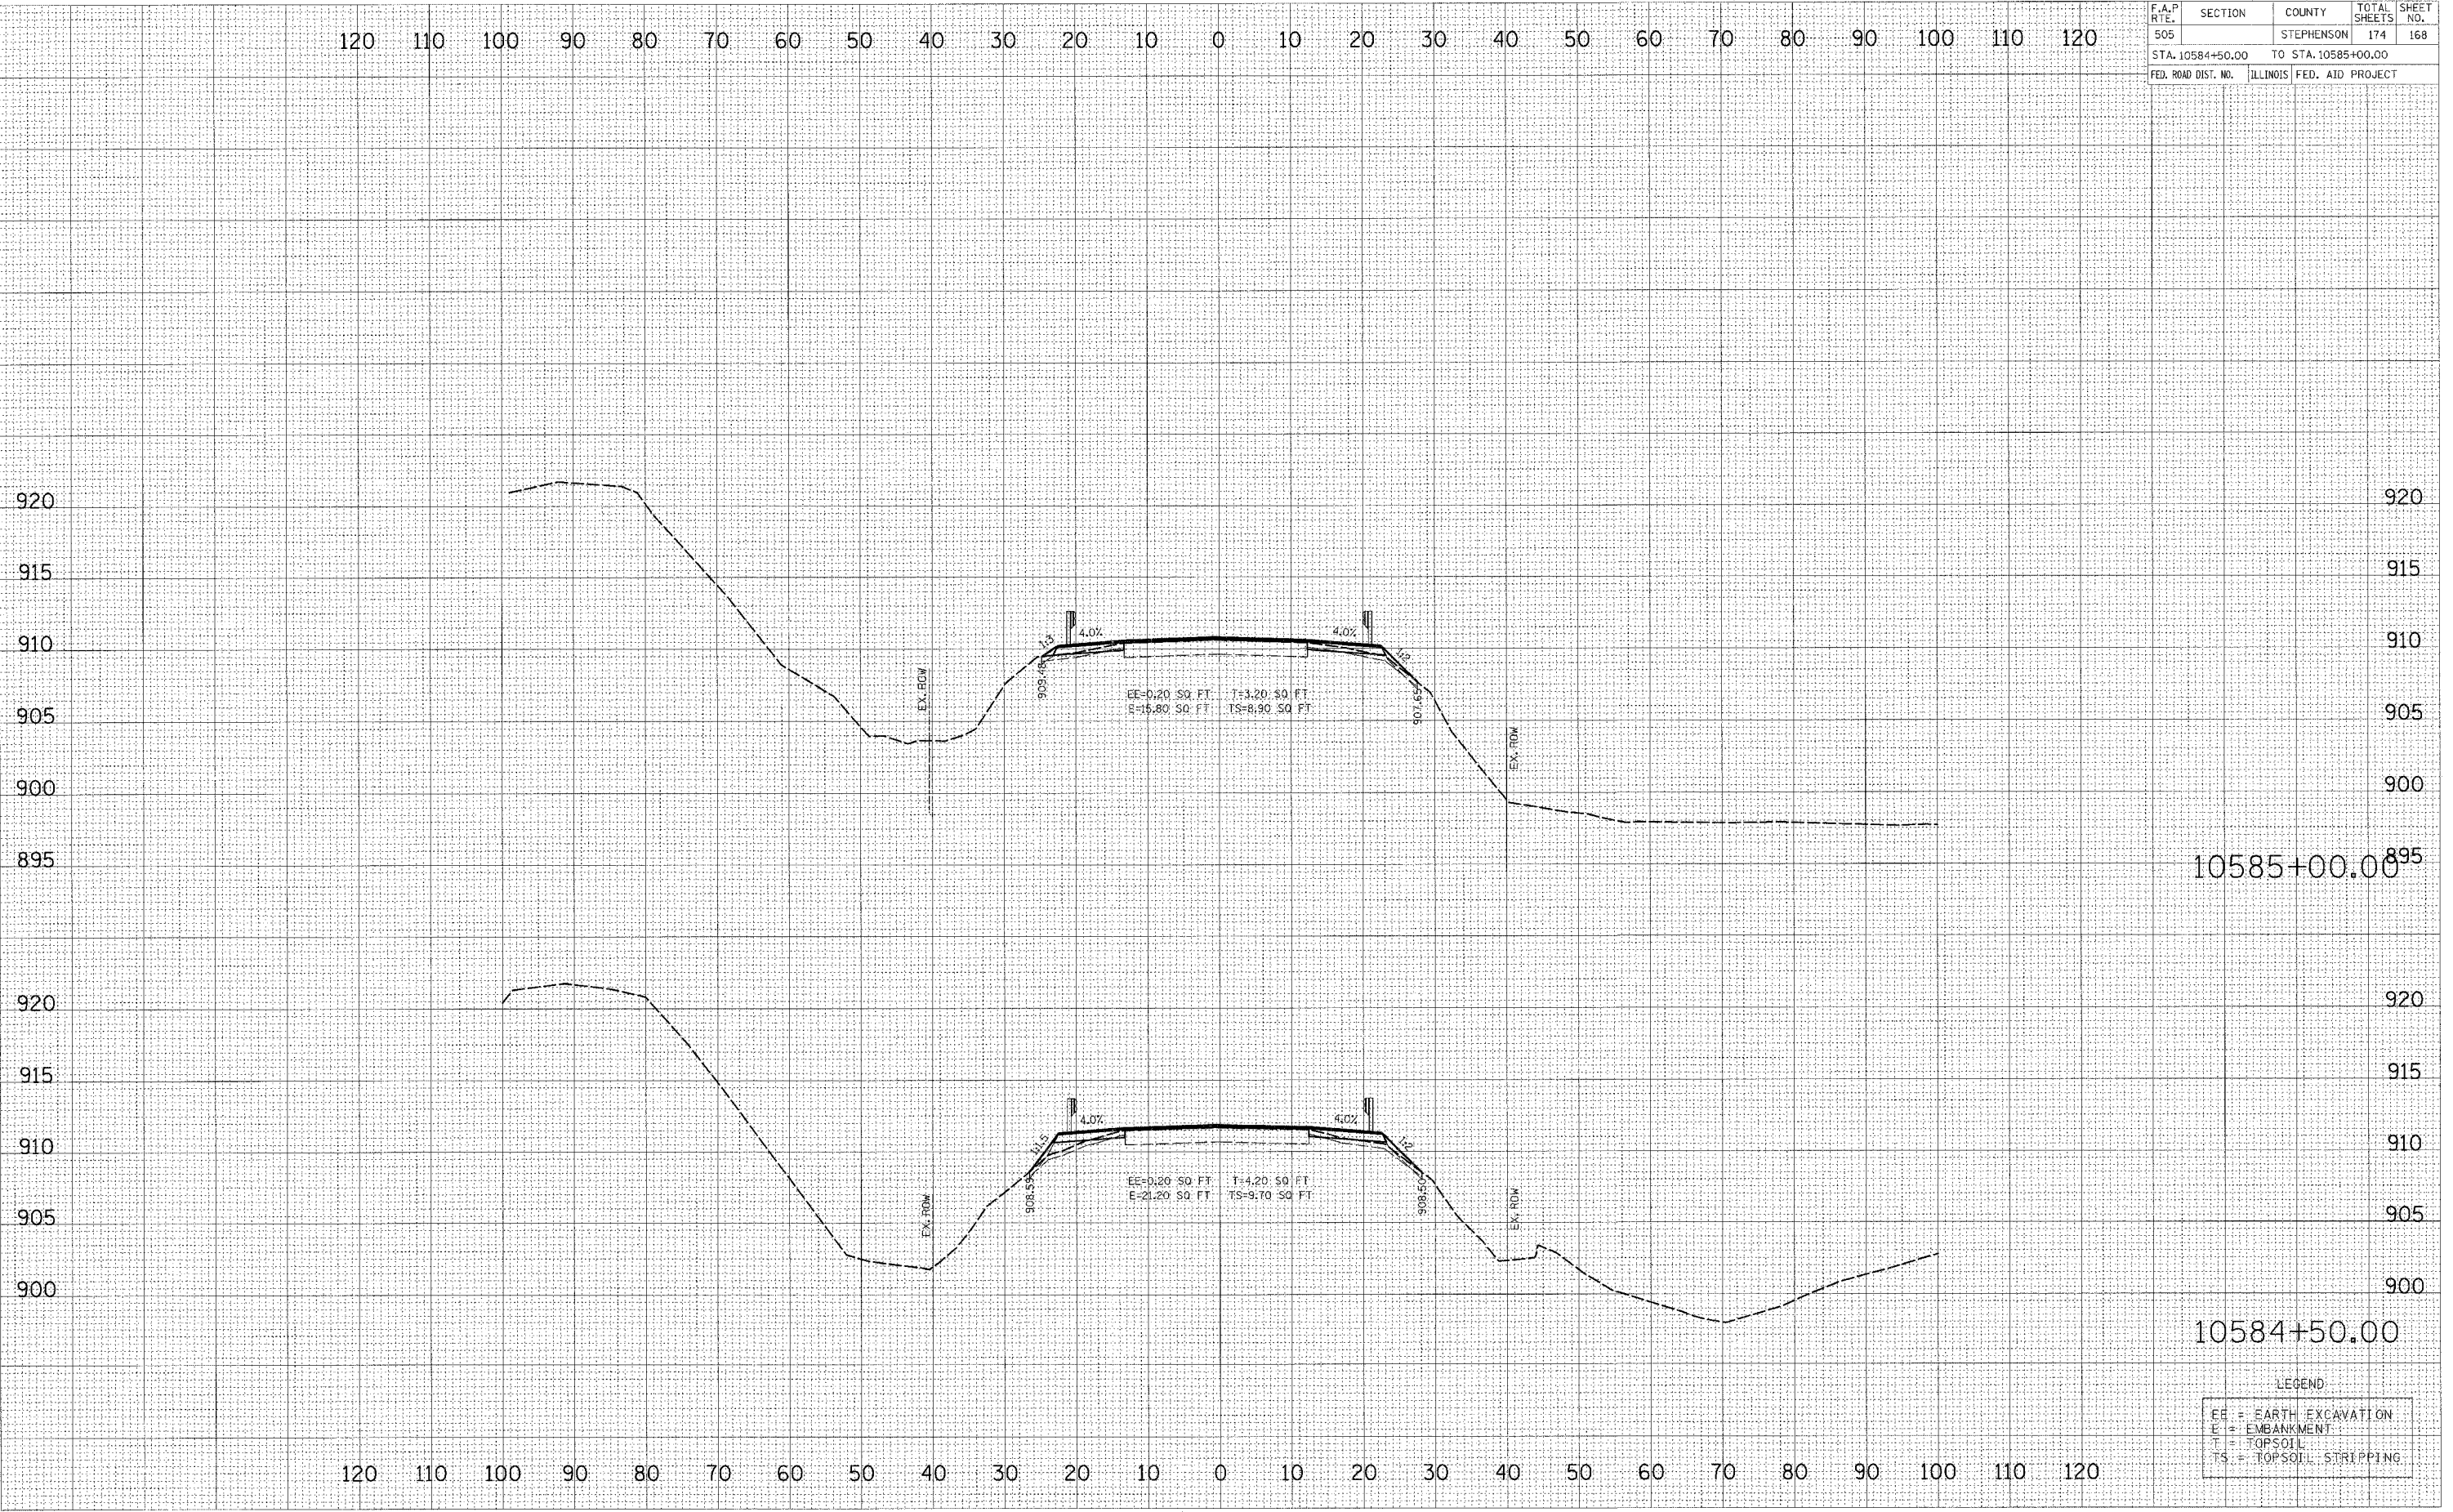

10585+00.00

10584+50.00

LEGEND

EE	= EARTH EXCAVATION
E	= EMBANKMENT
T	= TOPSOIL
TS	= TOPSOIL STRIPPING

IL RTE 75 (3P)
GUARDRAIL