


F.A.S. RTE.	SECTION	COUNTY	TOTAL SHEETS	SHEET NO.
1279	*	LASALLE	43	12
STA. TO STA.		FED. ROAD DIST. NO. 4 ILLINOIS FED. AID PROJECT		
* 1-RS, (106,107)RS-2, 108RS-1 & 1				


Ingatius Ernat
Tax ID No. 17-33-100-001
Proposed Right of Way = 0.14 acres

Illinois Department of Natural Resources
Temporary Construction Use Area = 0.19 acres

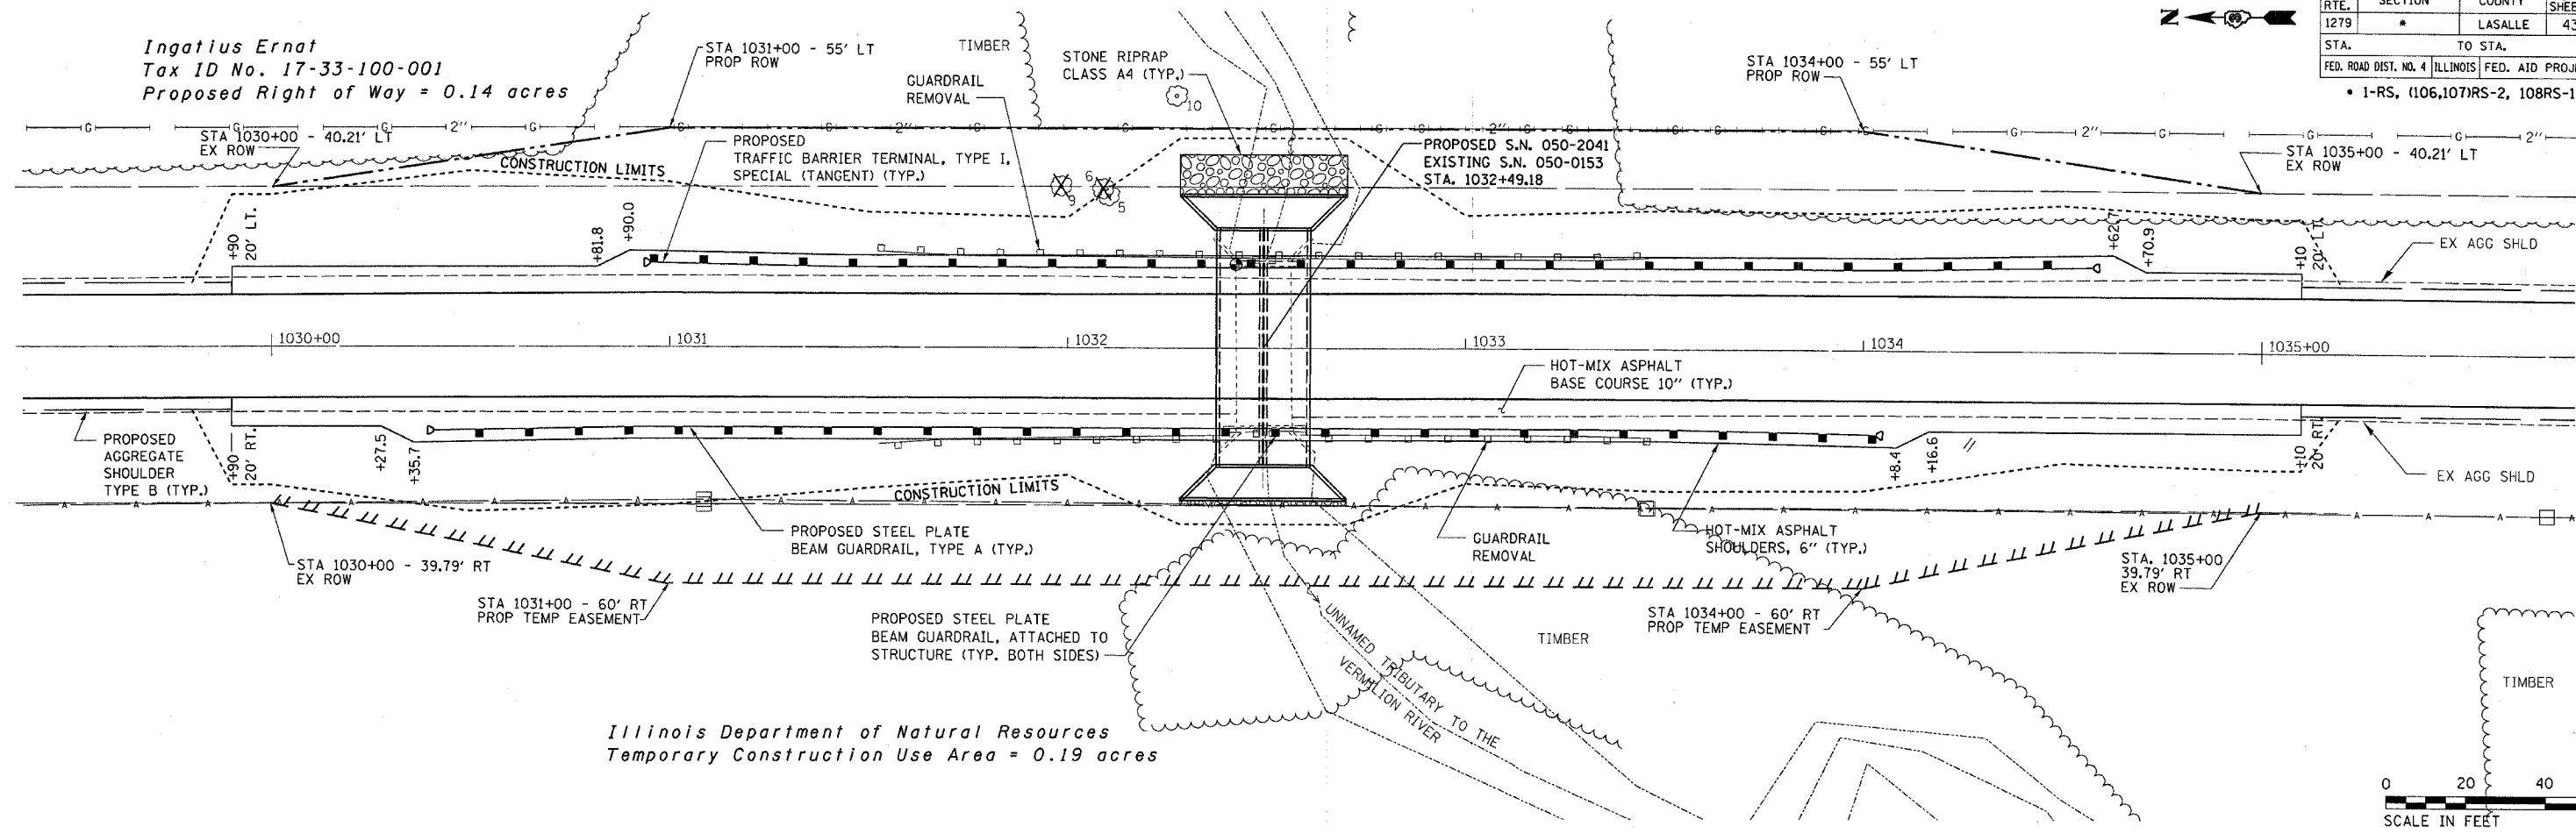

DATE	BY
DATE	BY
DATE	BY

DATE	BY
DATE	BY
DATE	BY

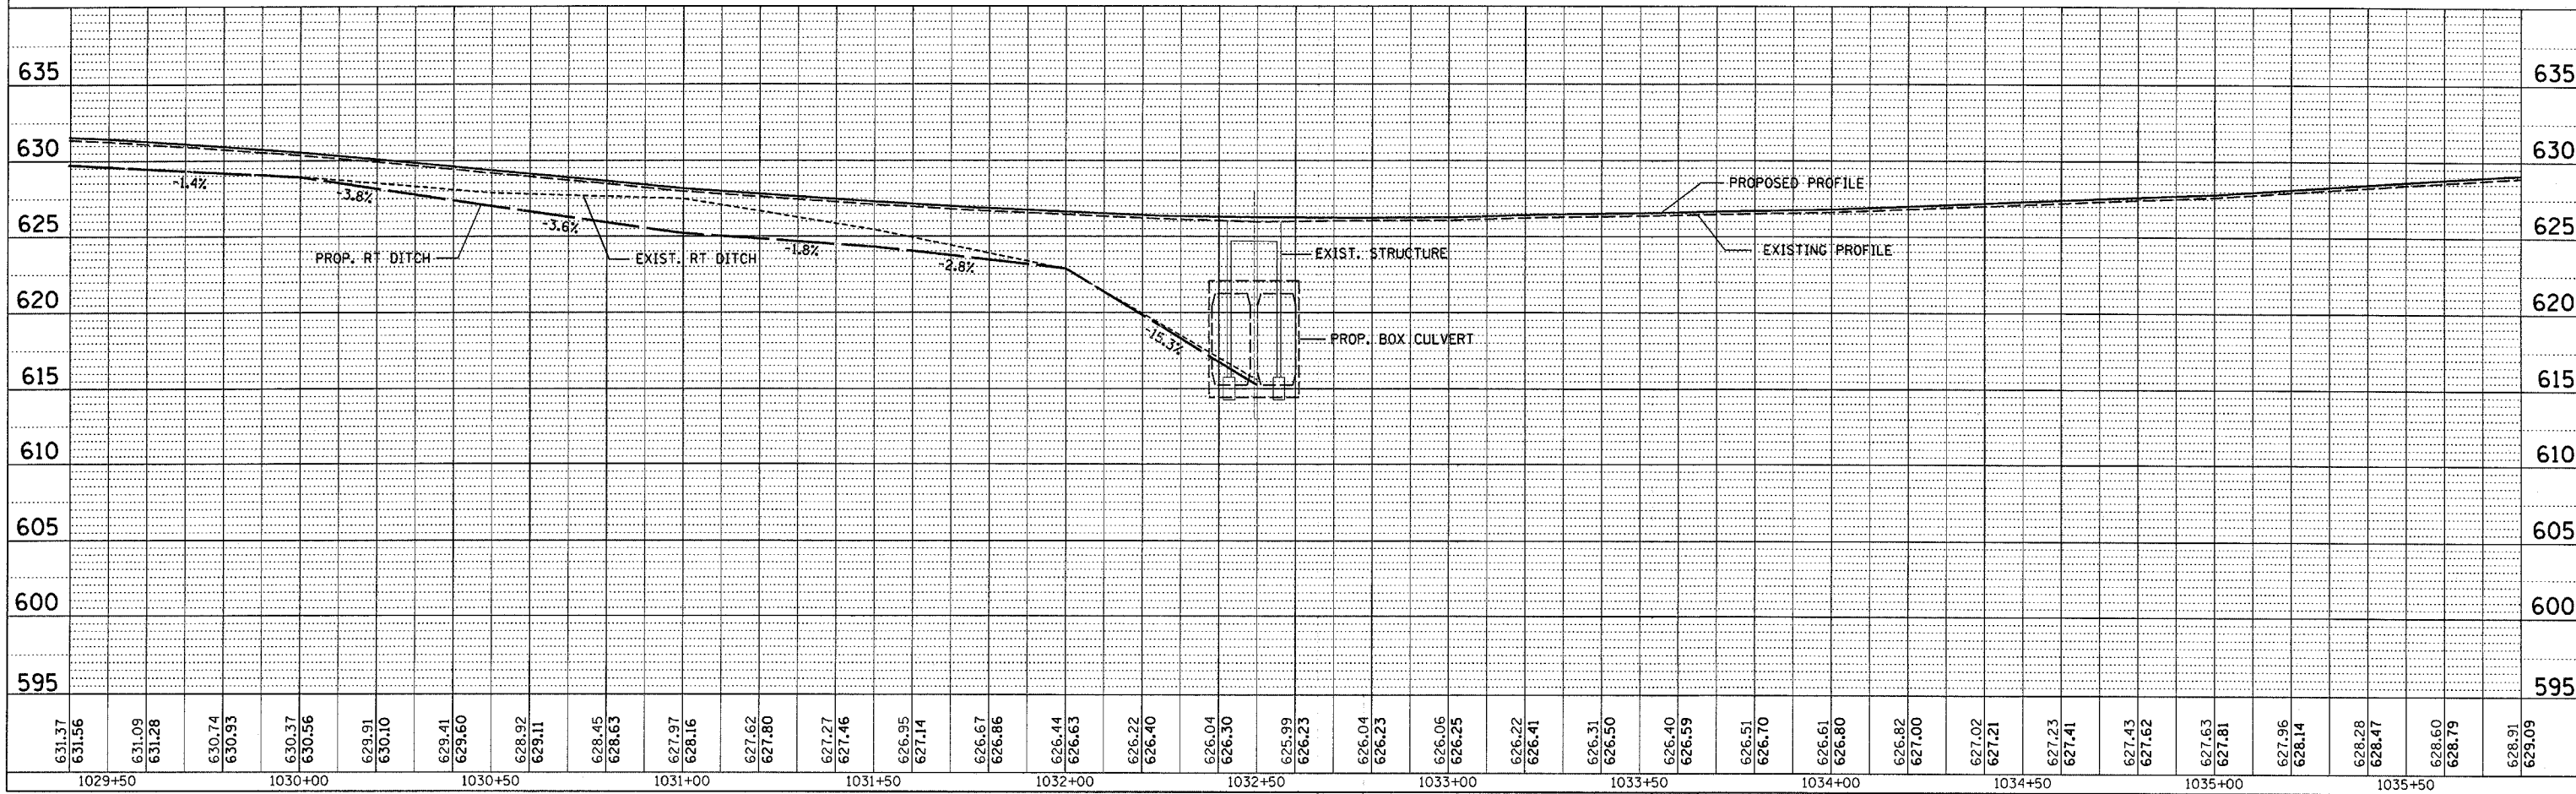

4/11/2007 4:28:25 PM
c:\proj\ecr\1062001\ecr\1062001\1062001.dgn