


F.A.S. RTE.	SECTION	COUNTY	TOTAL SHEETS	SHEET NO.
1279	*	LASALLE	43	14
STA.		TO STA.		
FED. ROAD DIST. NO.		ILLINOIS FED. AID PROJECT		
• 1-RS, (106,107)RS-2, 108RS-1 & 1				


NOTE: GM = GAS MAIN MARKER

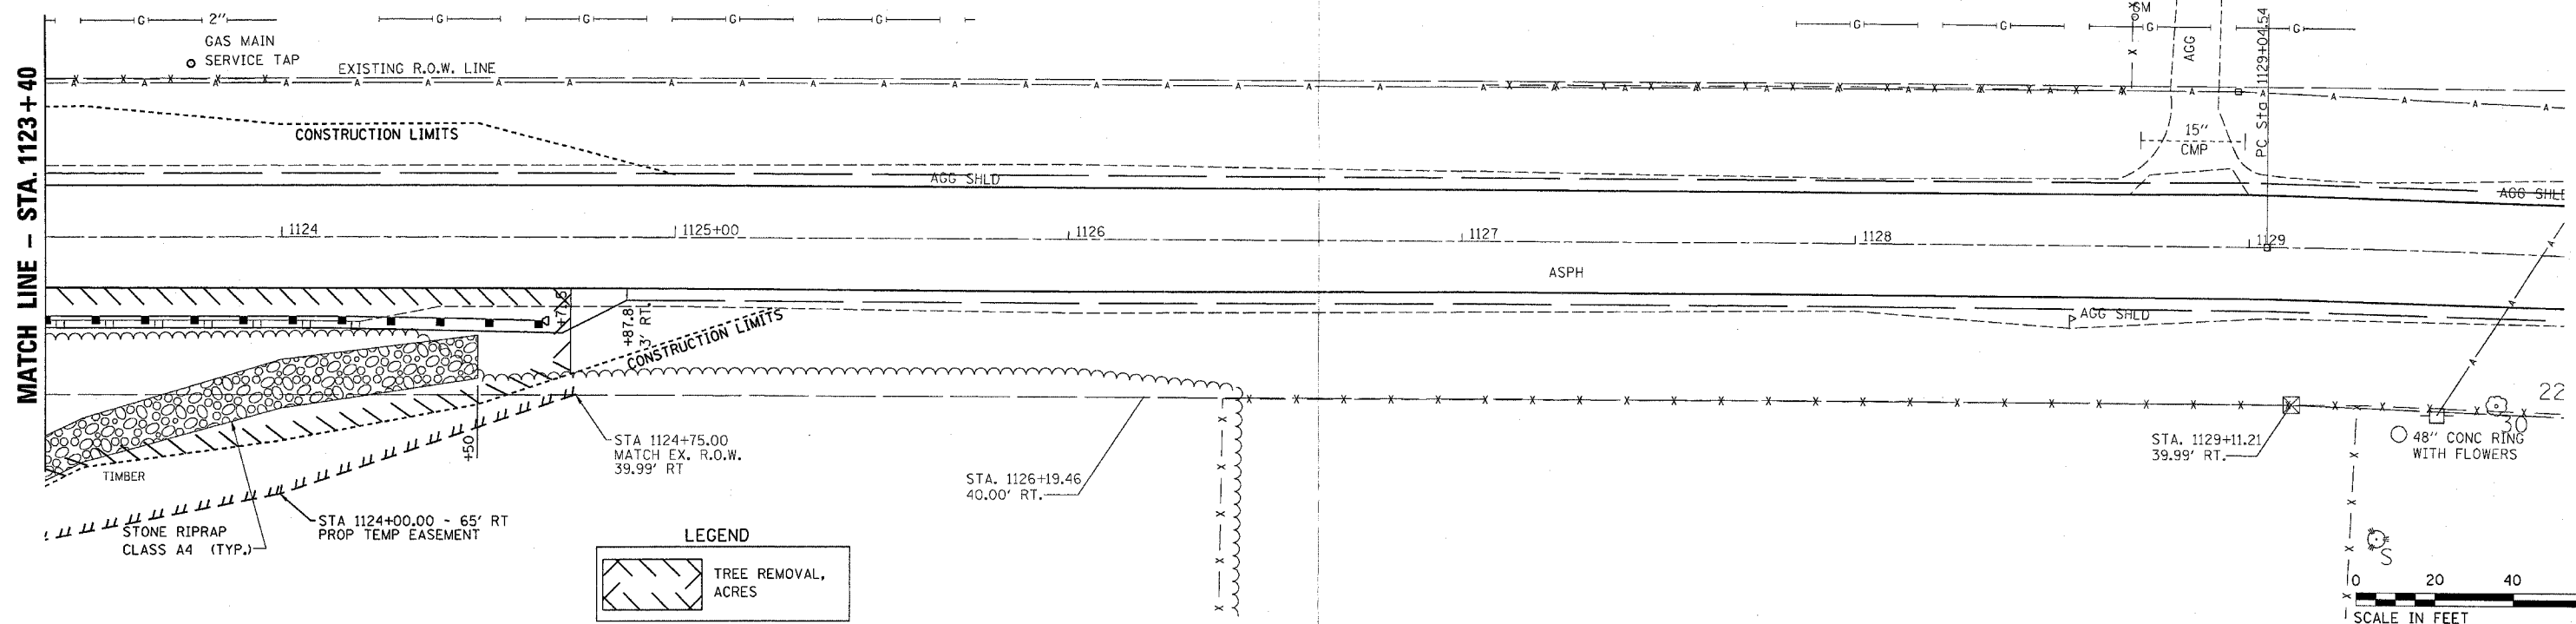

DATE	
BY	
PLAN	
NO.	
DATE	
BY	
PROFILE	
NO.	



DATE	
BY	
PROFILE	
NO.	
DATE	
BY	
PLAN	
NO.	

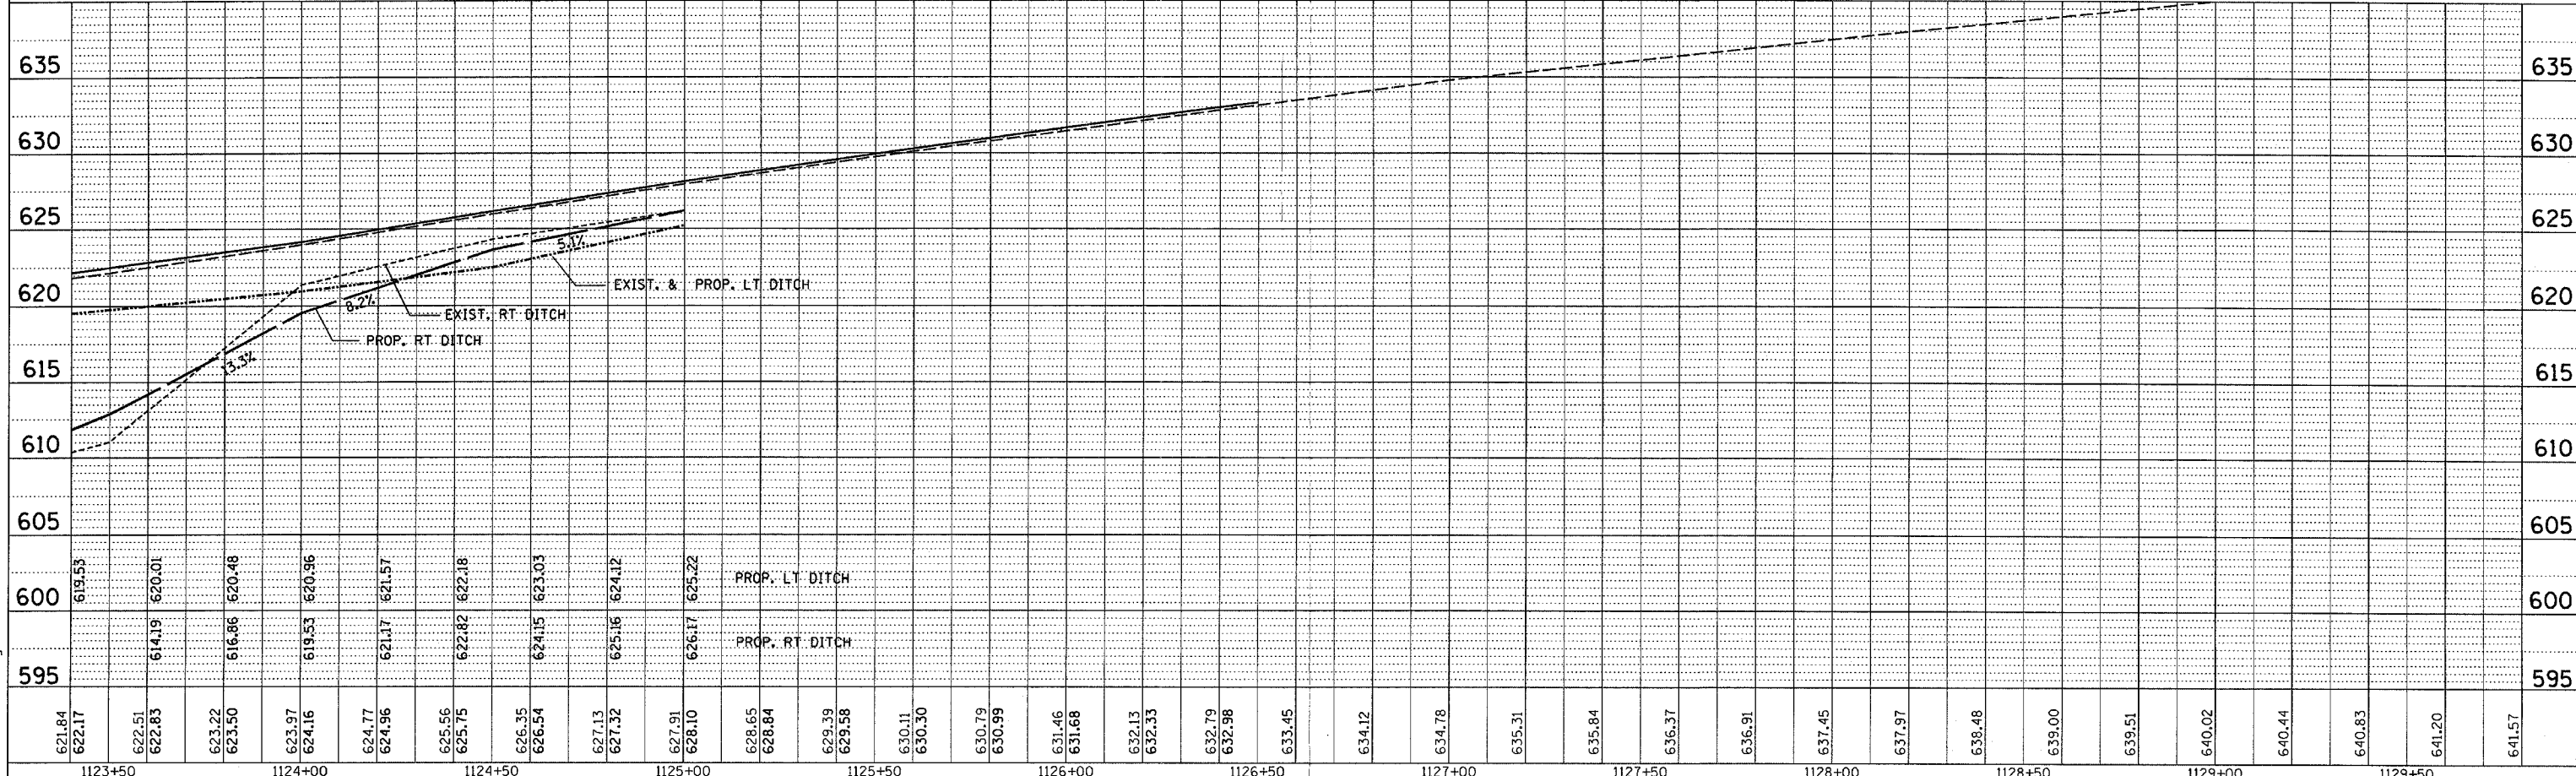

PLOT DATE = 4/11/2007
 FILE NAME = c:\projects\66400\consult\plan\plan.dgn
 PLOT SCALE = 1"=50'
 USER NAME = schmidt