

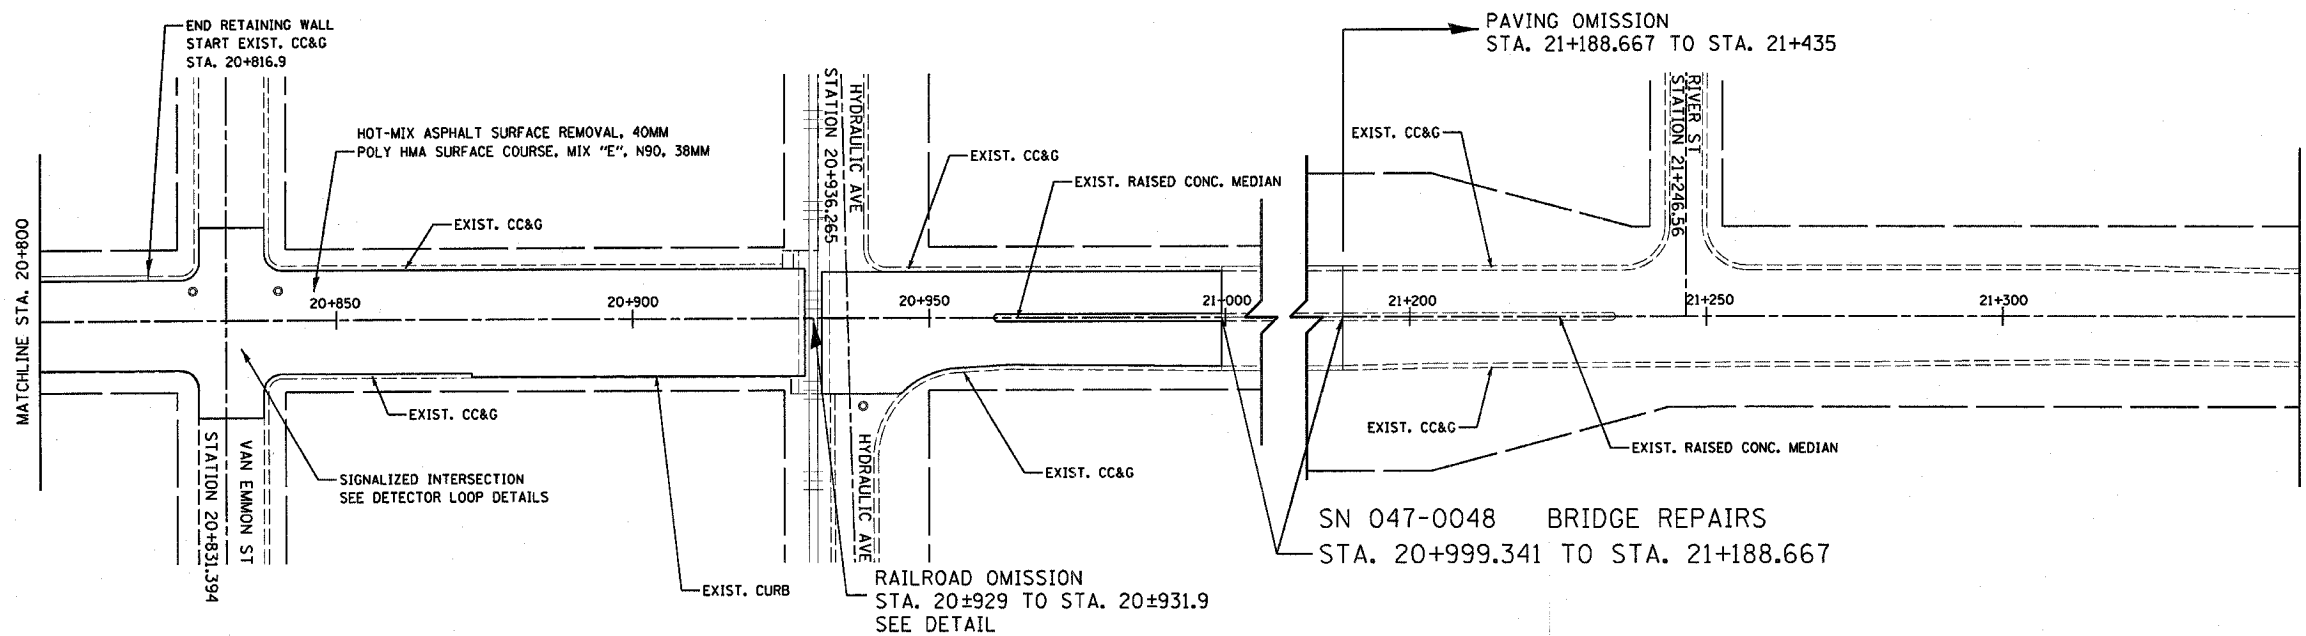


F.A.P. RTE.	SECTION	COUNTY	TOTAL SHEETS	SHEET NO.
326	108,109/RS4	KENDALL	34	13
STA. 20+800		TO STA. 21+750		
FED. ROAD DIST. NO.	ILLINOIS FED. AID PROJECT			

CONTRACT NO. 66433

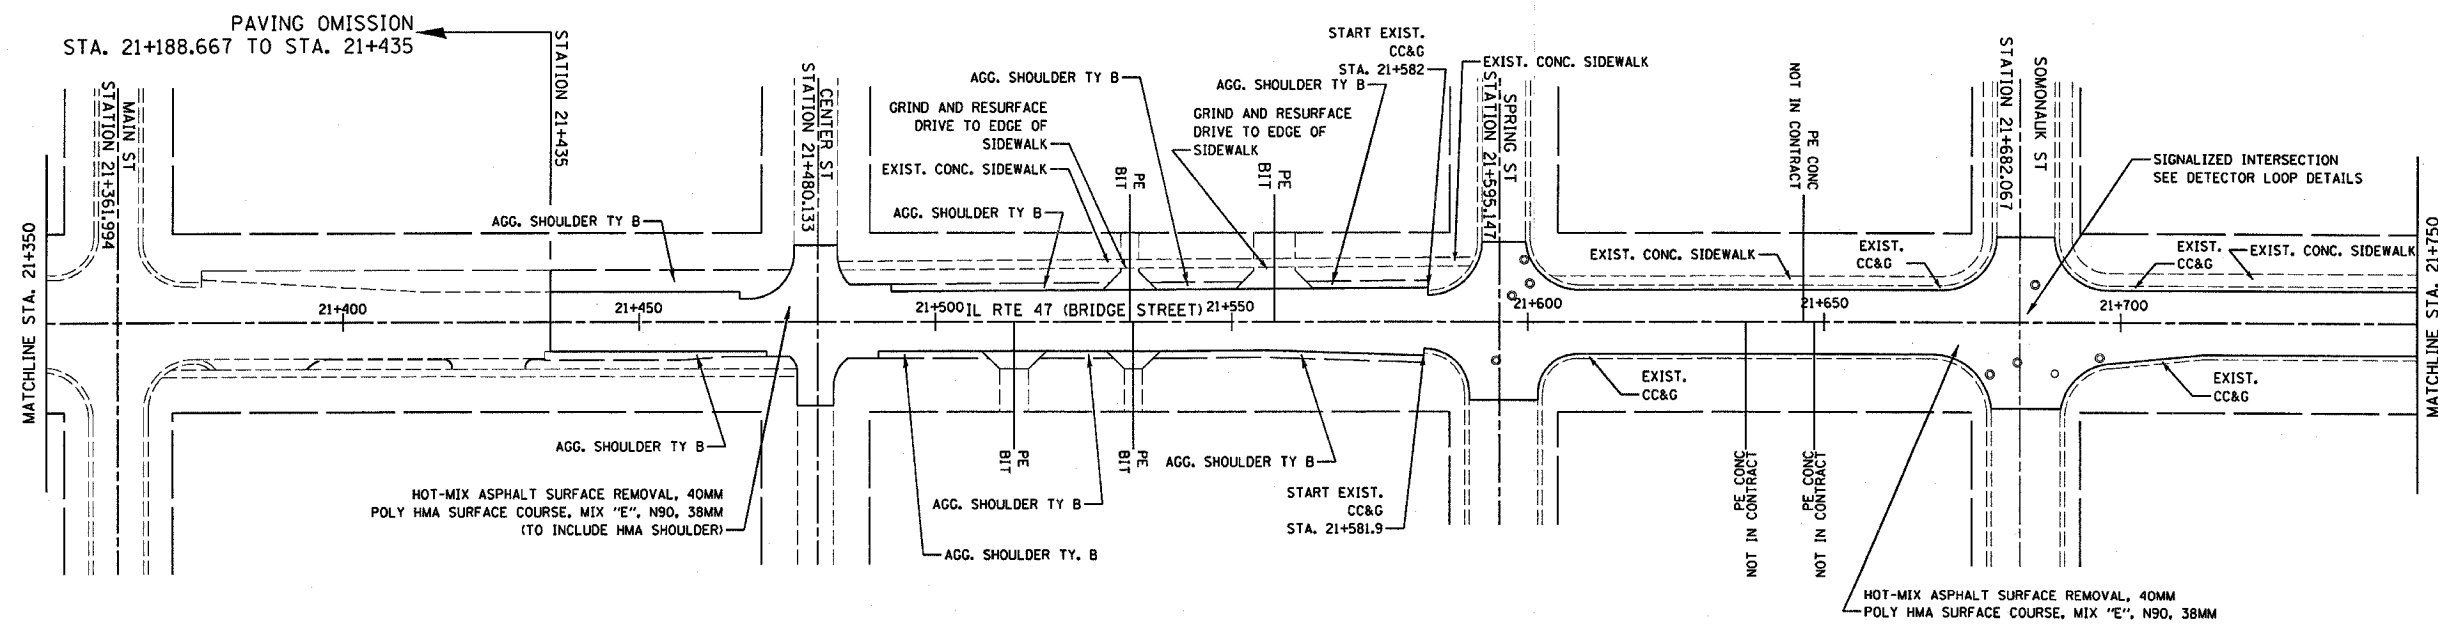

KEY		NOTES	
CE - COMMERCIAL ENTRANCE	FE - FIELD ENTRANCE	1. SEE DETAILS FOR TREATMENT AND EXTENT OF IMPROVEMENT AT FE, CE, & PE.	
PE - PRIVATE ENTRANCE	BC - BOX CULVERT	2. SEE DETAILS FOR TREATMENT AND EXTENT OF IMPROVEMENT AT SIDE ROADS.	
MT - MAILBOX TURNOUT	RR - RAILROAD		

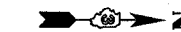

REVISIONS	
NAME	DATE

ILLINOIS DEPARTMENT OF TRANSPORTATION
PROJECT LAYOUT
STA. 20+800 TO STA. 21+750

SCALE: VERT. N.T.S.
HORIZ. N.T.S.
DATE 04/16/04

DRAWN BY MAP
CHECKED BY RRM