



F.A.P. RTE.	SECTION	COUNTY	TOTAL SHEETS	SHEET NO.
326	108,109RS4	KENDALL	34	14
STA. 21+750		TO STA. 22+550		
FED. ROAD DIST. NO.		ILLINOIS FED. AID PROJECT		

CONTRACT NO. 66433

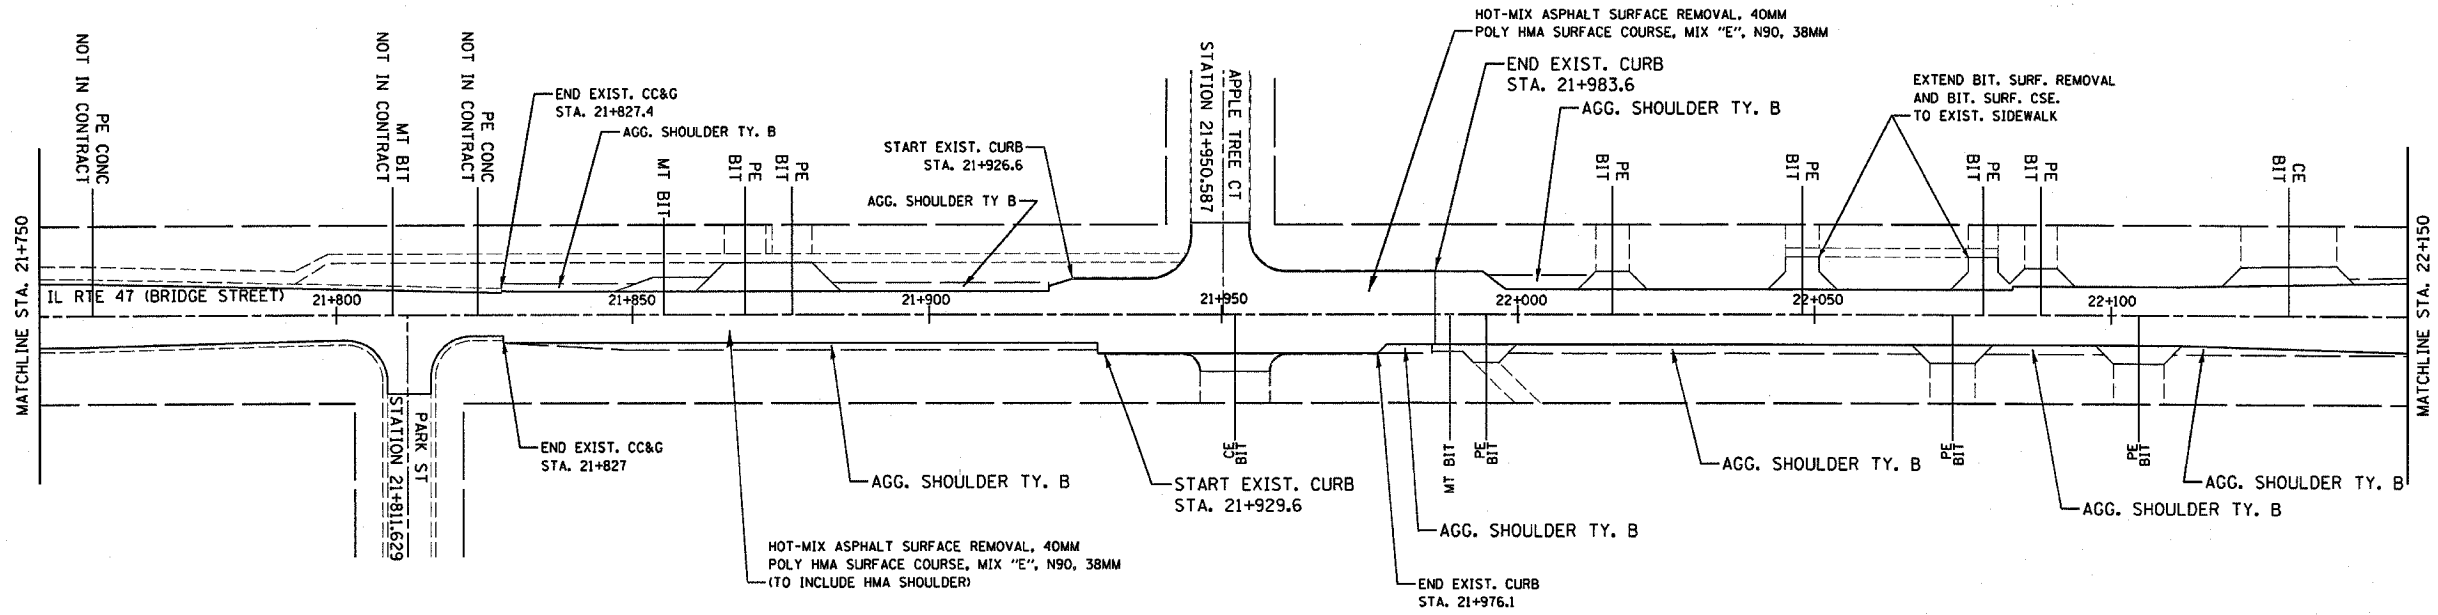

KEY		NOTES
CE - COMMERCIAL ENTRANCE	FE - FIELD ENTRANCE	1. SEE DETAILS FOR TREATMENT AND EXTENT OF IMPROVEMENT AT FE, CE, & PE.
PE - PRIVATE ENTRANCE	BC - BOX CULVERT	2. SEE DETAILS FOR TREATMENT AND EXTENT OF IMPROVEMENT AT SIDE ROADS.
MT - MAILBOX TURNOUT	RR - RAILROAD	

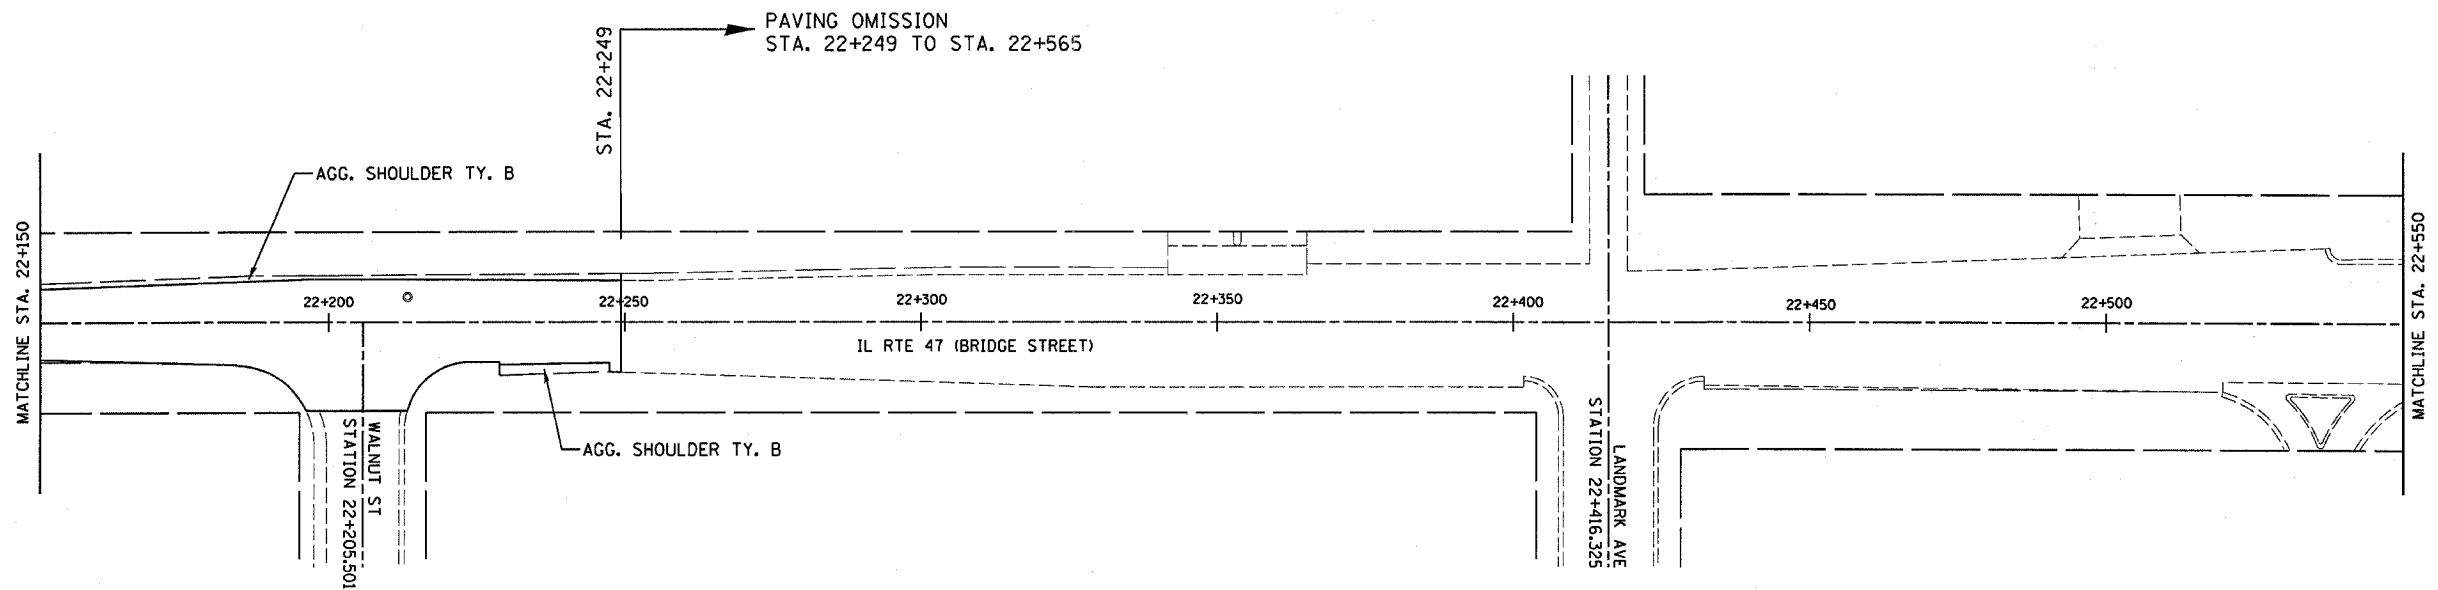

REVISIONS	
NAME	DATE

ILLINOIS DEPARTMENT OF TRANSPORTATION
PROJECT LAYOUT
 STA. 21+750 TO STA. 22+550

SCALE: VERT. N.T.S.
 HORIZ. N.T.S.
 DATE 04/16/04
 DRAWN BY MAP
 CHECKED BY RRM