



F.A.P. RTE.	SECTION	COUNTY	TOTAL SHEETS	SHEET NO.
786	(109,110,111)RS-3	LASALLE	20	17
STA.		TO STA.		
FED. ROAD DIST. NO.		ILLINOIS FED. AID PROJECT		

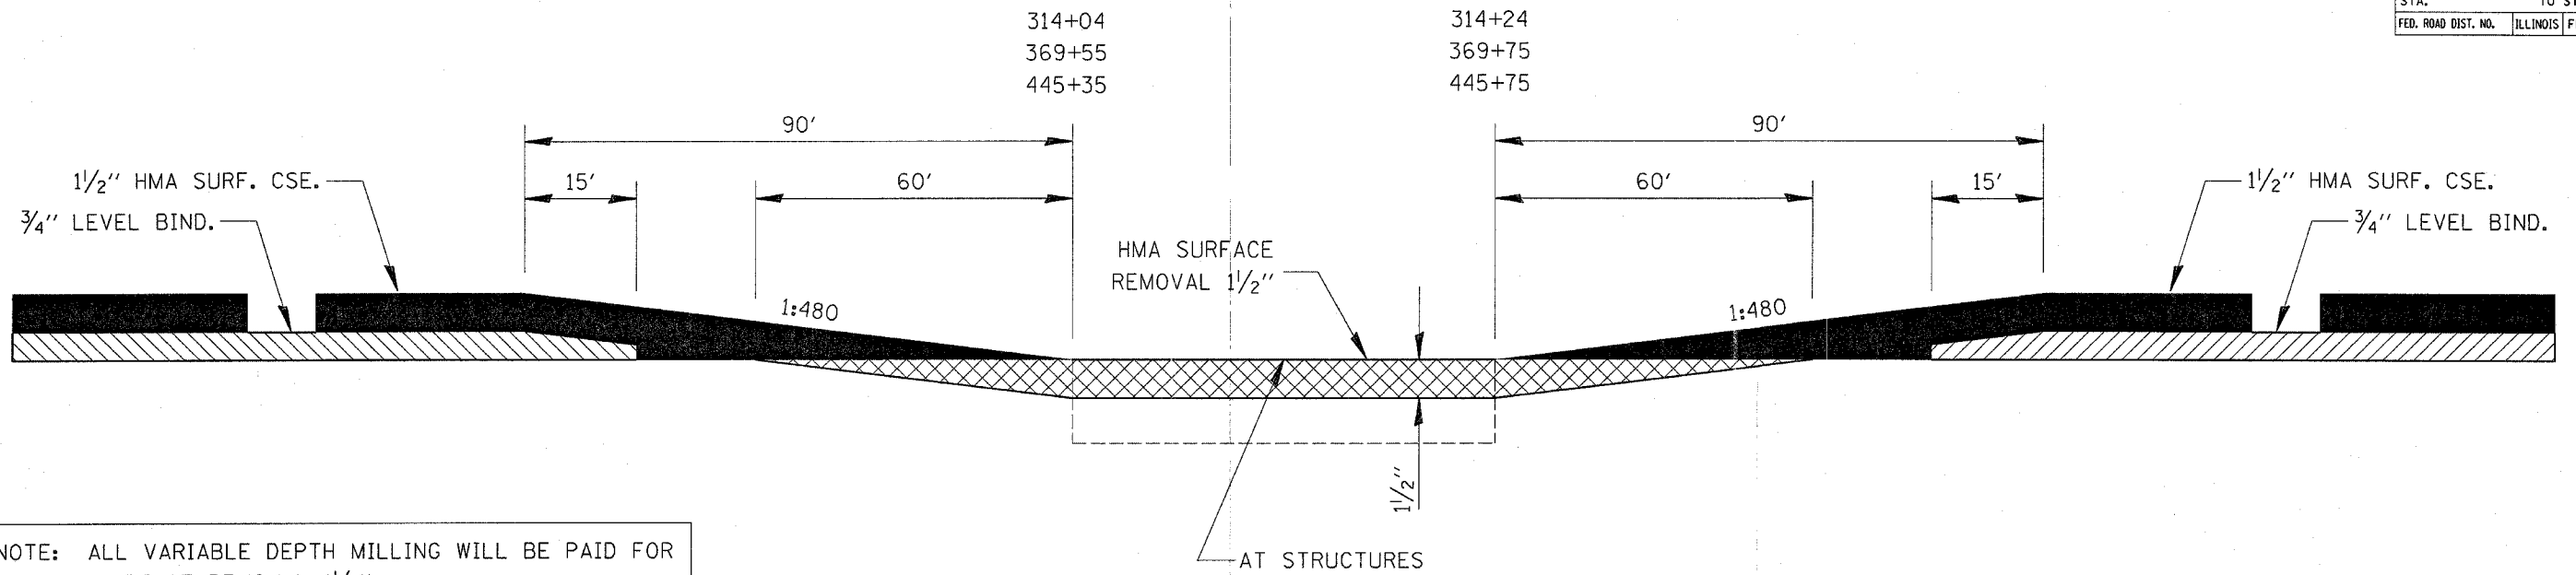


NOTE: ALL VARIABLE DEPTH MILLING WILL BE PAID FOR AS HMA SURFACE REMOVAL 1 1/2"

**HMA SURFACE REMOVAL 1 1/2"
AT STRUCTURES**

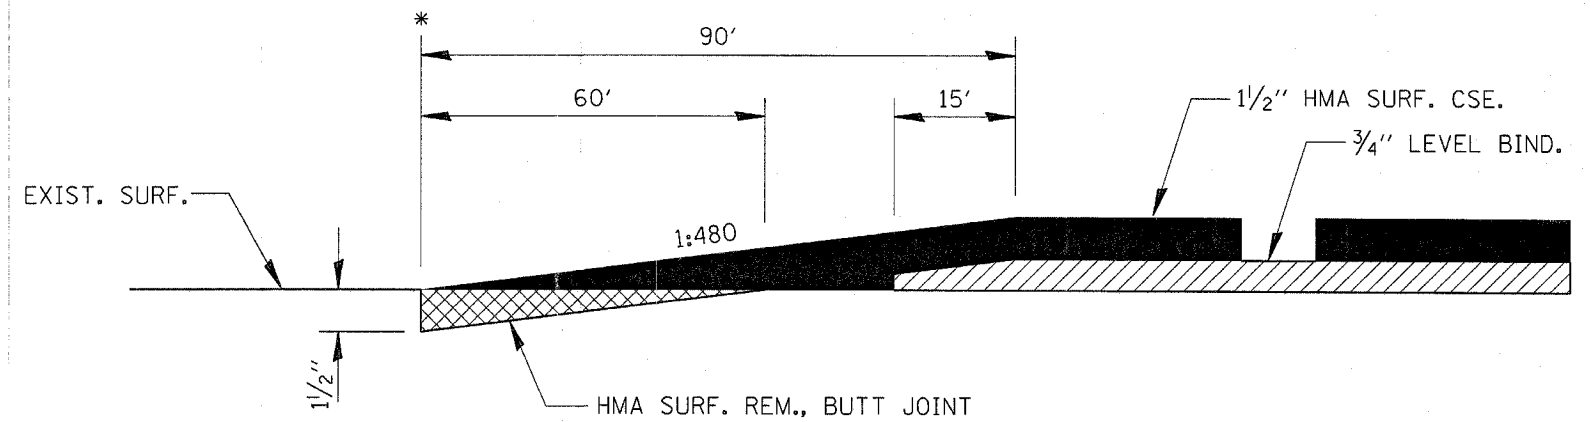

BUTT JOINT DETAIL

- * STA. 696+52
- STA. 698+31
- STA. 943+33

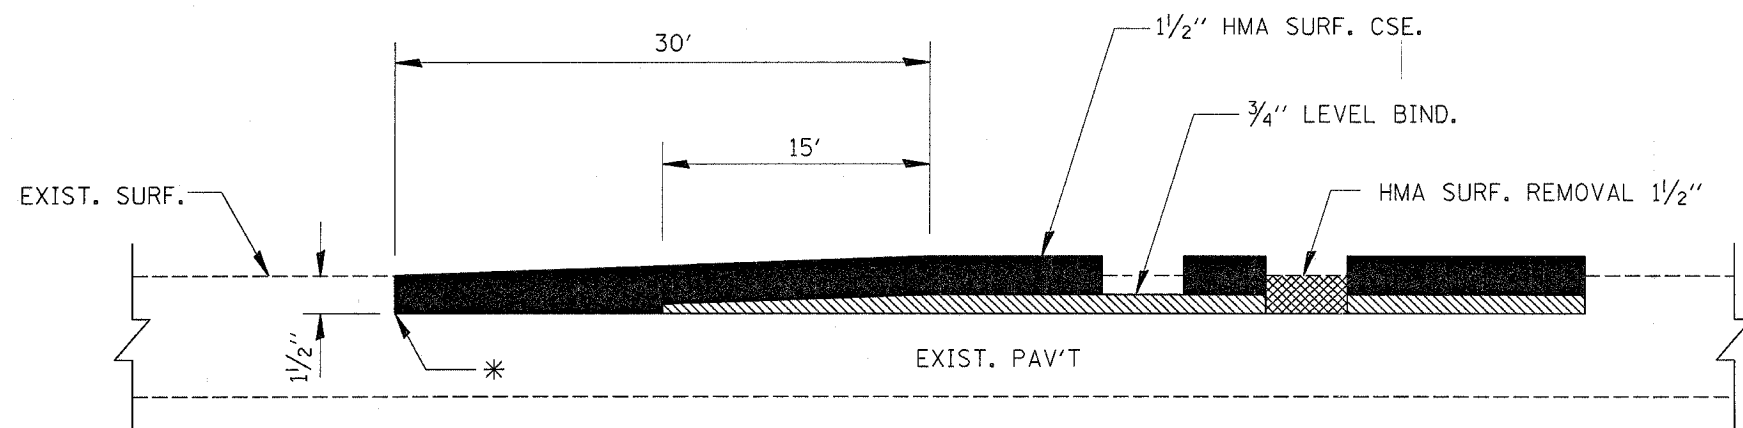

HMA SURFACE REMOVAL 1 1/2" AT TERMINI

* STA. 87+31

REVISIONS	
NAME	DATE

ILLINOIS DEPARTMENT OF TRANSPORTATION

DETAILS

SCALE: VERT.
HORIZ.
DATE

DRAWN BY
CHECKED BY

4/12/2007 11:19:45 AM
edp39c07ec680803904\detail15.dgn
ED039C04\DETAILS.DGN