



F.A.U. RTE.	SECTION	COUNTY	TOTAL SHEETS	SHEET NO.
5952	Q-BR	GRUNDY	86	8
STA.		TO STA.		
FED. ROAD DIST. NO. 7		ILLINOIS FED. AID PROJECT		

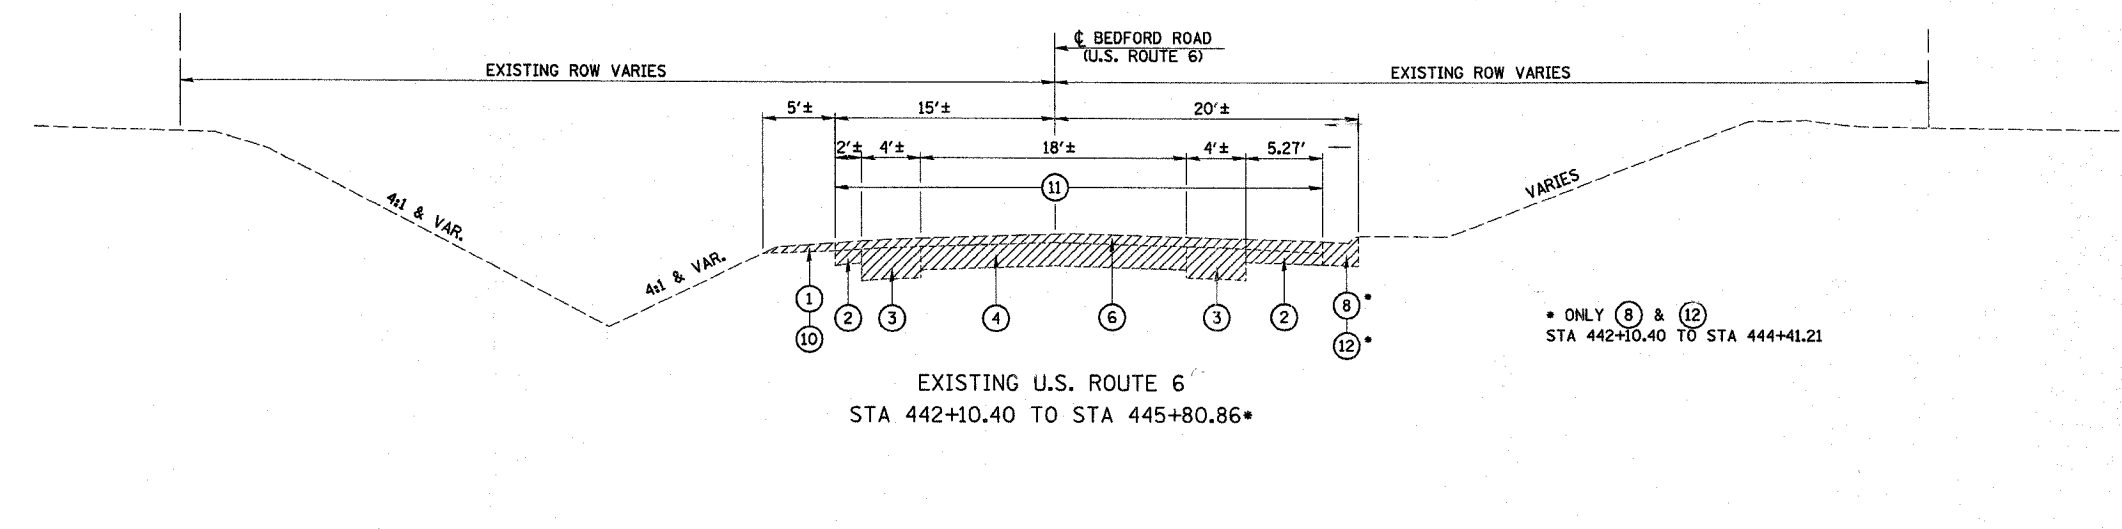


EXISTING U.S. ROUTE 6
STA 442+10.40 TO STA 445+80.86*

* ONLY 8 & 12
STA 442+10.40 TO STA 444+41.21

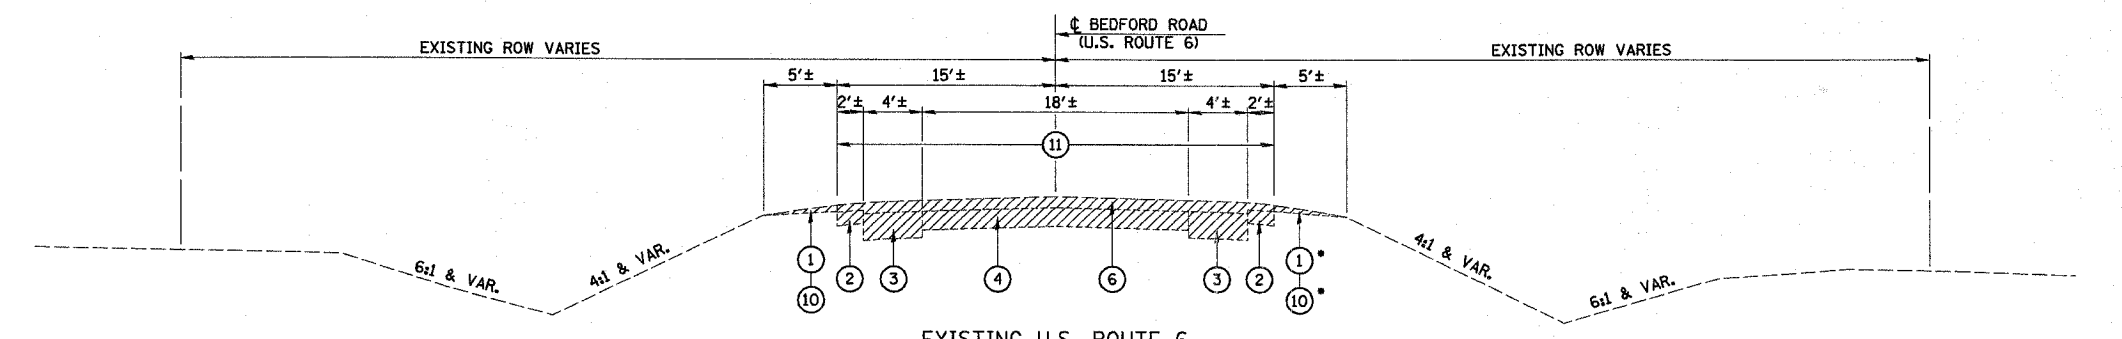

EXISTING U.S. ROUTE 6
STA 445+80.86 TO STA 458+60.00**

** ONLY 1 & 10 (RT ONLY)
STA 456+31.21 TO STA 458+60.00

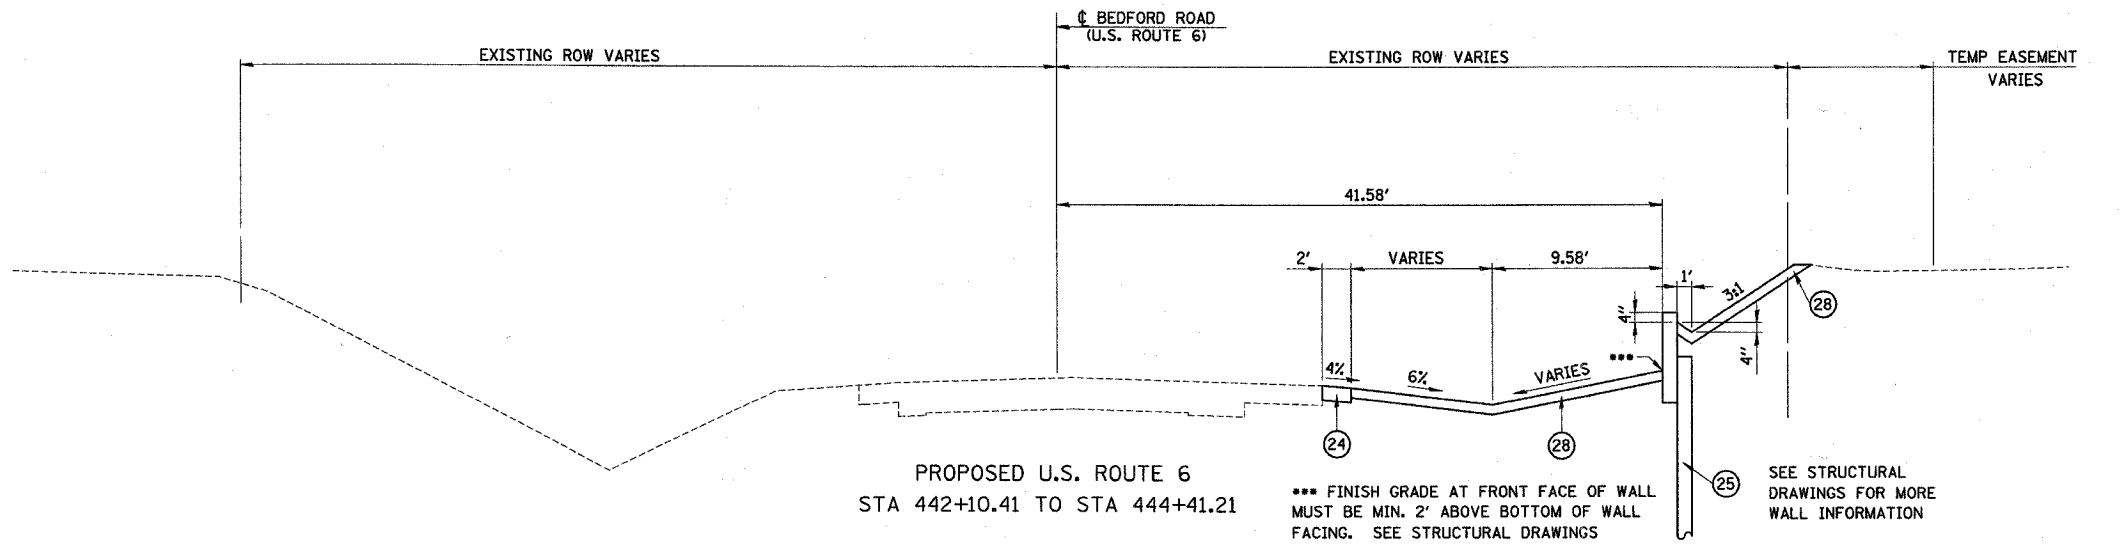


PROPOSED U.S. ROUTE 6
STA 442+10.41 TO STA 444+41.21

*** FINISH GRADE AT FRONT FACE OF WALL
MUST BE MIN. 2' ABOVE BOTTOM OF WALL
FACING. SEE STRUCTURAL DRAWINGS

SEE STRUCTURAL
DRAWINGS FOR MORE
WALL INFORMATION

LEGEND

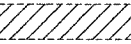- 1 EXISTING AGGREGATE SHOULDERS, TYPE B, 2 1/2"±
 - 2 EXISTING BITUMINOUS SHOULDERS, 6"±
 - 3 EXISTING BITUMINOUS BASE COURSE WIDENING, 9"±
 - 4 EXISTING PCC PAVEMENT, 8"±
 - 5 NOT USED
 - 6 EXISTING BITUMINOUS OVERLAYS, 5"±
 - 7 NOT USED
 - 8 EXISTING COMBINATION CONCRETE CURB & GUTTER, TYPE M-4.24
 - 9 NOT USED
 - 10 EARTH EXCAVATION
 - 11 PAVEMENT REMOVAL
 - 12 COMBINATION CURB AND GUTTER REMOVAL
 - 13 NOT USED
 - 14 NOT USED
 - 15 NOT USED
 - 16 NOT USED
 - 17 POLYMERIZED HOT-MIX ASPHALT SURFACE COURSE, MIX "D", N50, 1 1/2"
 - 18 POLYMERIZED HOT-MIX ASPHALT BINDER COURSE, IL-19.0, N50, 2 1/4"
 - 19 HOT-MIX ASPHALT BINDER COURSE, IL-19.0, N50, 9 1/4"
 - 20 NOT USED
 - 21 NOT USED
 - 22 AGGREGATE SUBGRADE 12"
 - 23 BITUMINOUS SHOULDERS 6"
 - 24 AGGREGATE SHOULDERS, TYPE B 6"
 - 25 RETAINING WALL
 - 26 NOT USED
 - 27 NOT USED
 - 28 TOPSOIL EXCAVATION AND PLACEMENT, 4" / SEEDING CLASS 2A
 - 29 NOT USED
 - 30 SUB-BASE GRANULAR MATERIALS, TYPE C
 - 31 GEOTECHNICAL FABRIC FOR GROUND STABILIZATION
 - 32 NOT USED
 - 33 STEEL PLATE BEAM GUARDRAIL, TYPE A
-  REMOVALS

REVISIONS	
NAME	DATE

ILLINOIS DEPARTMENT OF TRANSPORTATION

U.S. ROUTE 6
U.S. ROUTE 6 TYPICAL SECTIONS

SCALE: VERT. NTS
HORIZ. NTS
DATE 3/19/01

DRAWN BY RGR
CHECKED BY ODM

BOWMAN, BARRETT & ASSOCIATES INC.
CONSULTING ENGINEERS
130 E. RANDOLPH STREET
CHICAGO, ILLINOIS 60601
JOB NO. 541



N:\54\Road\3\19\66594\Nettie_Creek\AS\CTS01\NC.dgn 3/19/2007 4:45:33 PM