



F.A.U. RTE.	SECTION	COUNTY	TOTAL SHEETS	SHEET NO.
5952	Q-BR	GRUNDY	86	17
STA.	TO STA.			
FED. ROAD DIST. NO. 7	ILLINOIS FED. AID PROJECT			

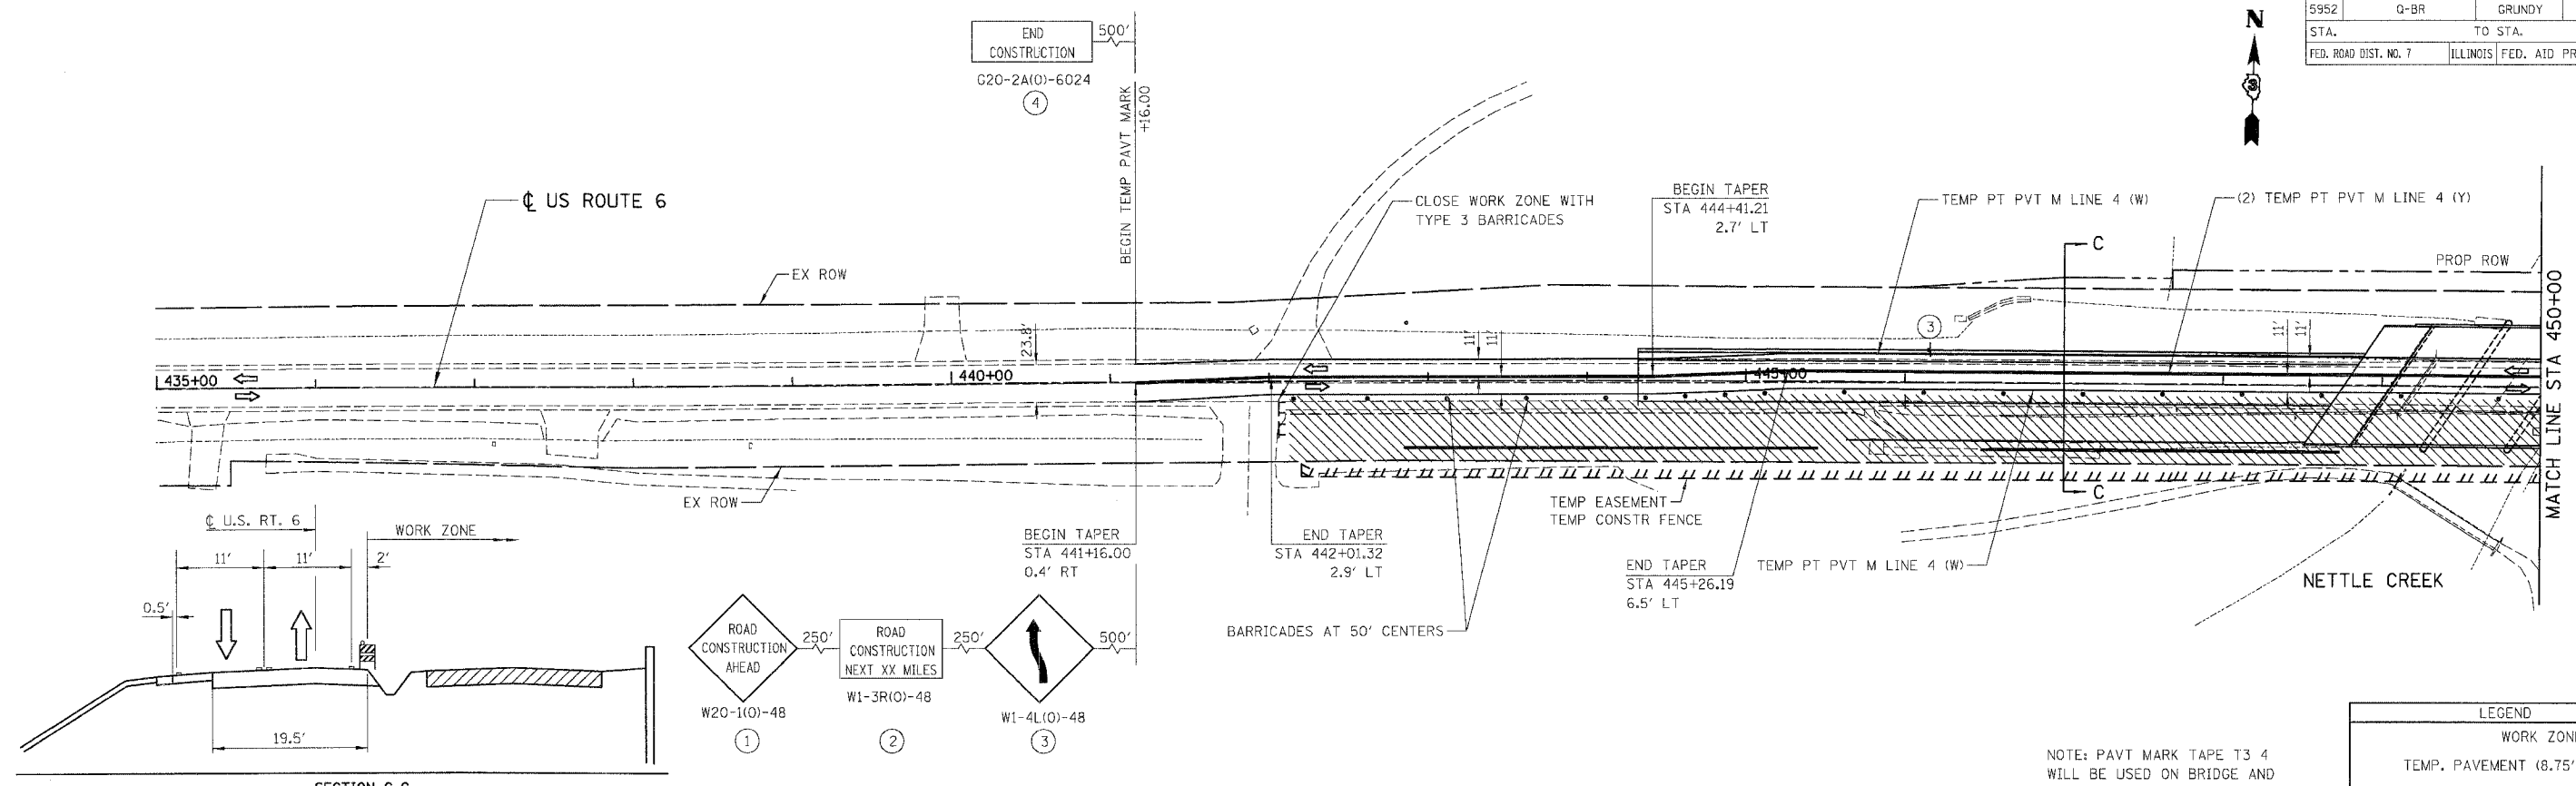

SECTION C-C

NOTE: PAVT MARK TAPE T3 4 WILL BE USED ON BRIDGE AND BRIDGE APPROACHES

LEGEND	
WORK ZONE	
TEMP. PAVEMENT (8.75")	
DRUM OR TYPE II BARRICADE	
TRAFFIC SIGN	
TRAFFIC FLOW DIRECTION	
TYPE III BARRICADE	

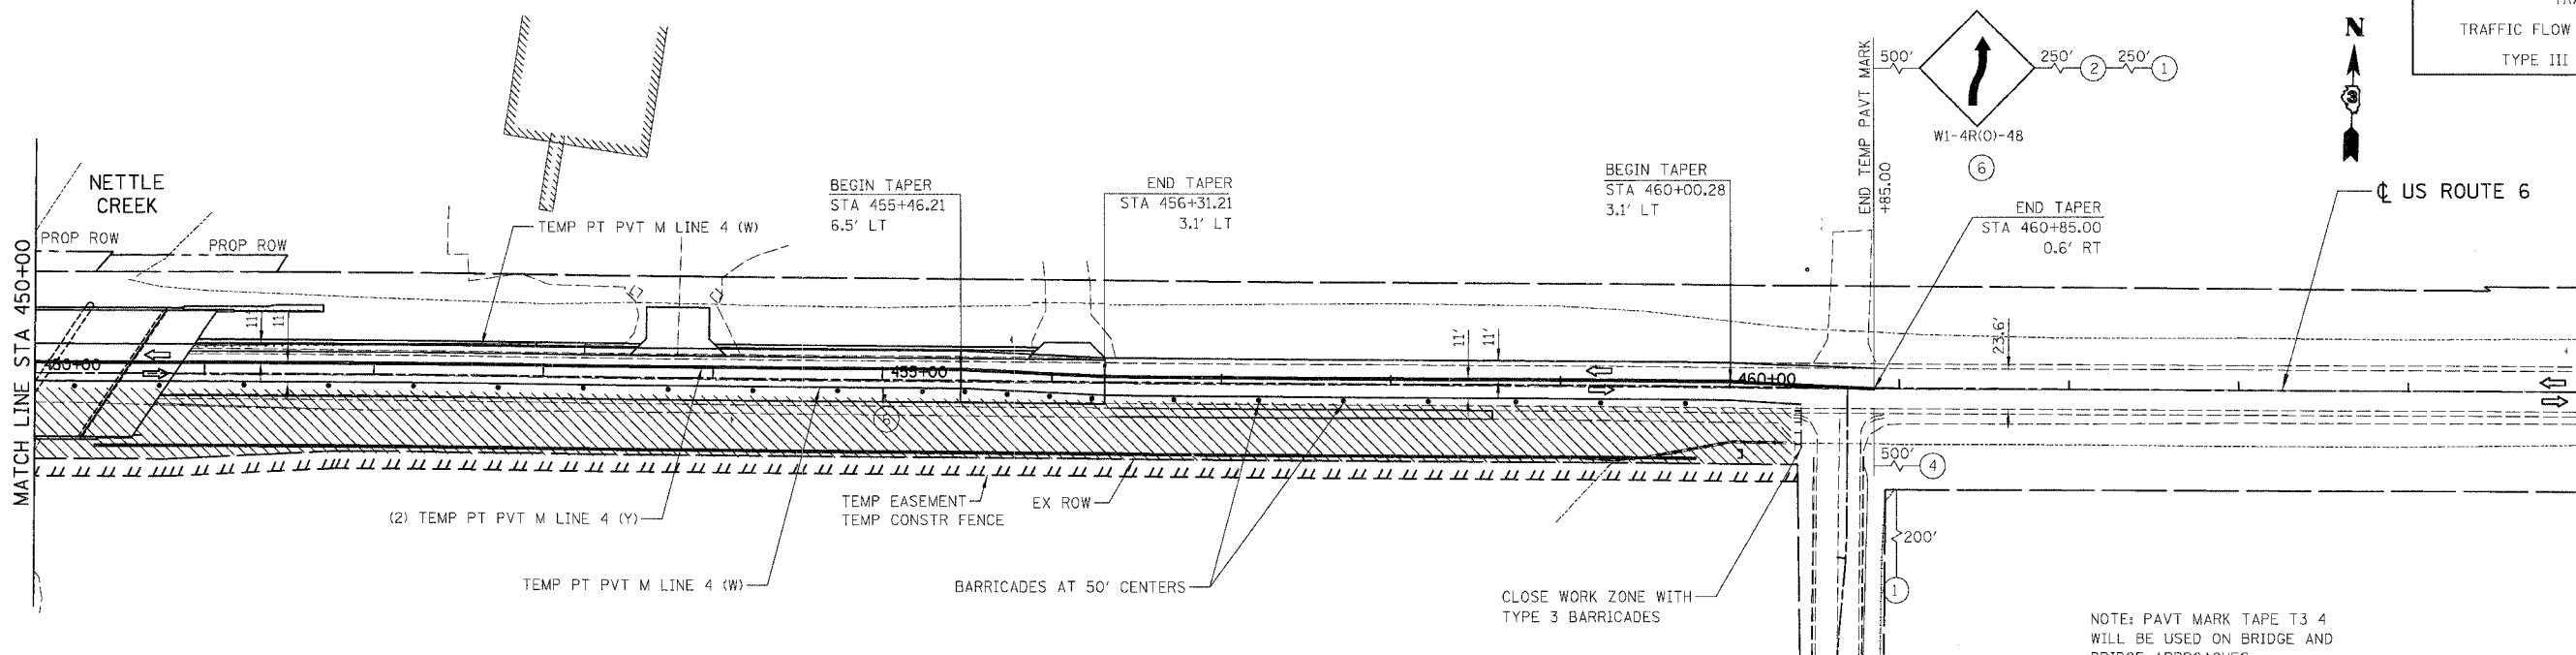

NOTE: PAVT MARK TAPE T3 4 WILL BE USED ON BRIDGE AND BRIDGE APPROACHES

REVISIONS	
NAME	DATE

ILLINOIS DEPARTMENT OF TRANSPORTATION

U.S. ROUTE 6
MAINTENANCE OF TRAFFIC
STAGE 3

SCALE: VERT. NTS
HORIZ. 1" = 50'

DATE 3/19/07

DRAWN BY JAM
CHECKED BY DDM

BOWMAN, BARRETT & ASSOCIATES INC.
CONSULTING ENGINEERS
130 E. RANDOLPH STREET
CHICAGO, ILLINOIS 60601
JOB NO. 541



N:\S:\66594\66594.dgn 3/19/2007 4:50:43 PM