


F.A.U. RTE.	SECTION	COUNTY	TOTAL SHEETS	SHEET NO.
5952	Q-BR	GRUNDY	86	81
STA.		TO STA.		
FED. ROAD DIST. NO. 7		ILLINOIS FED. AID PROJECT		

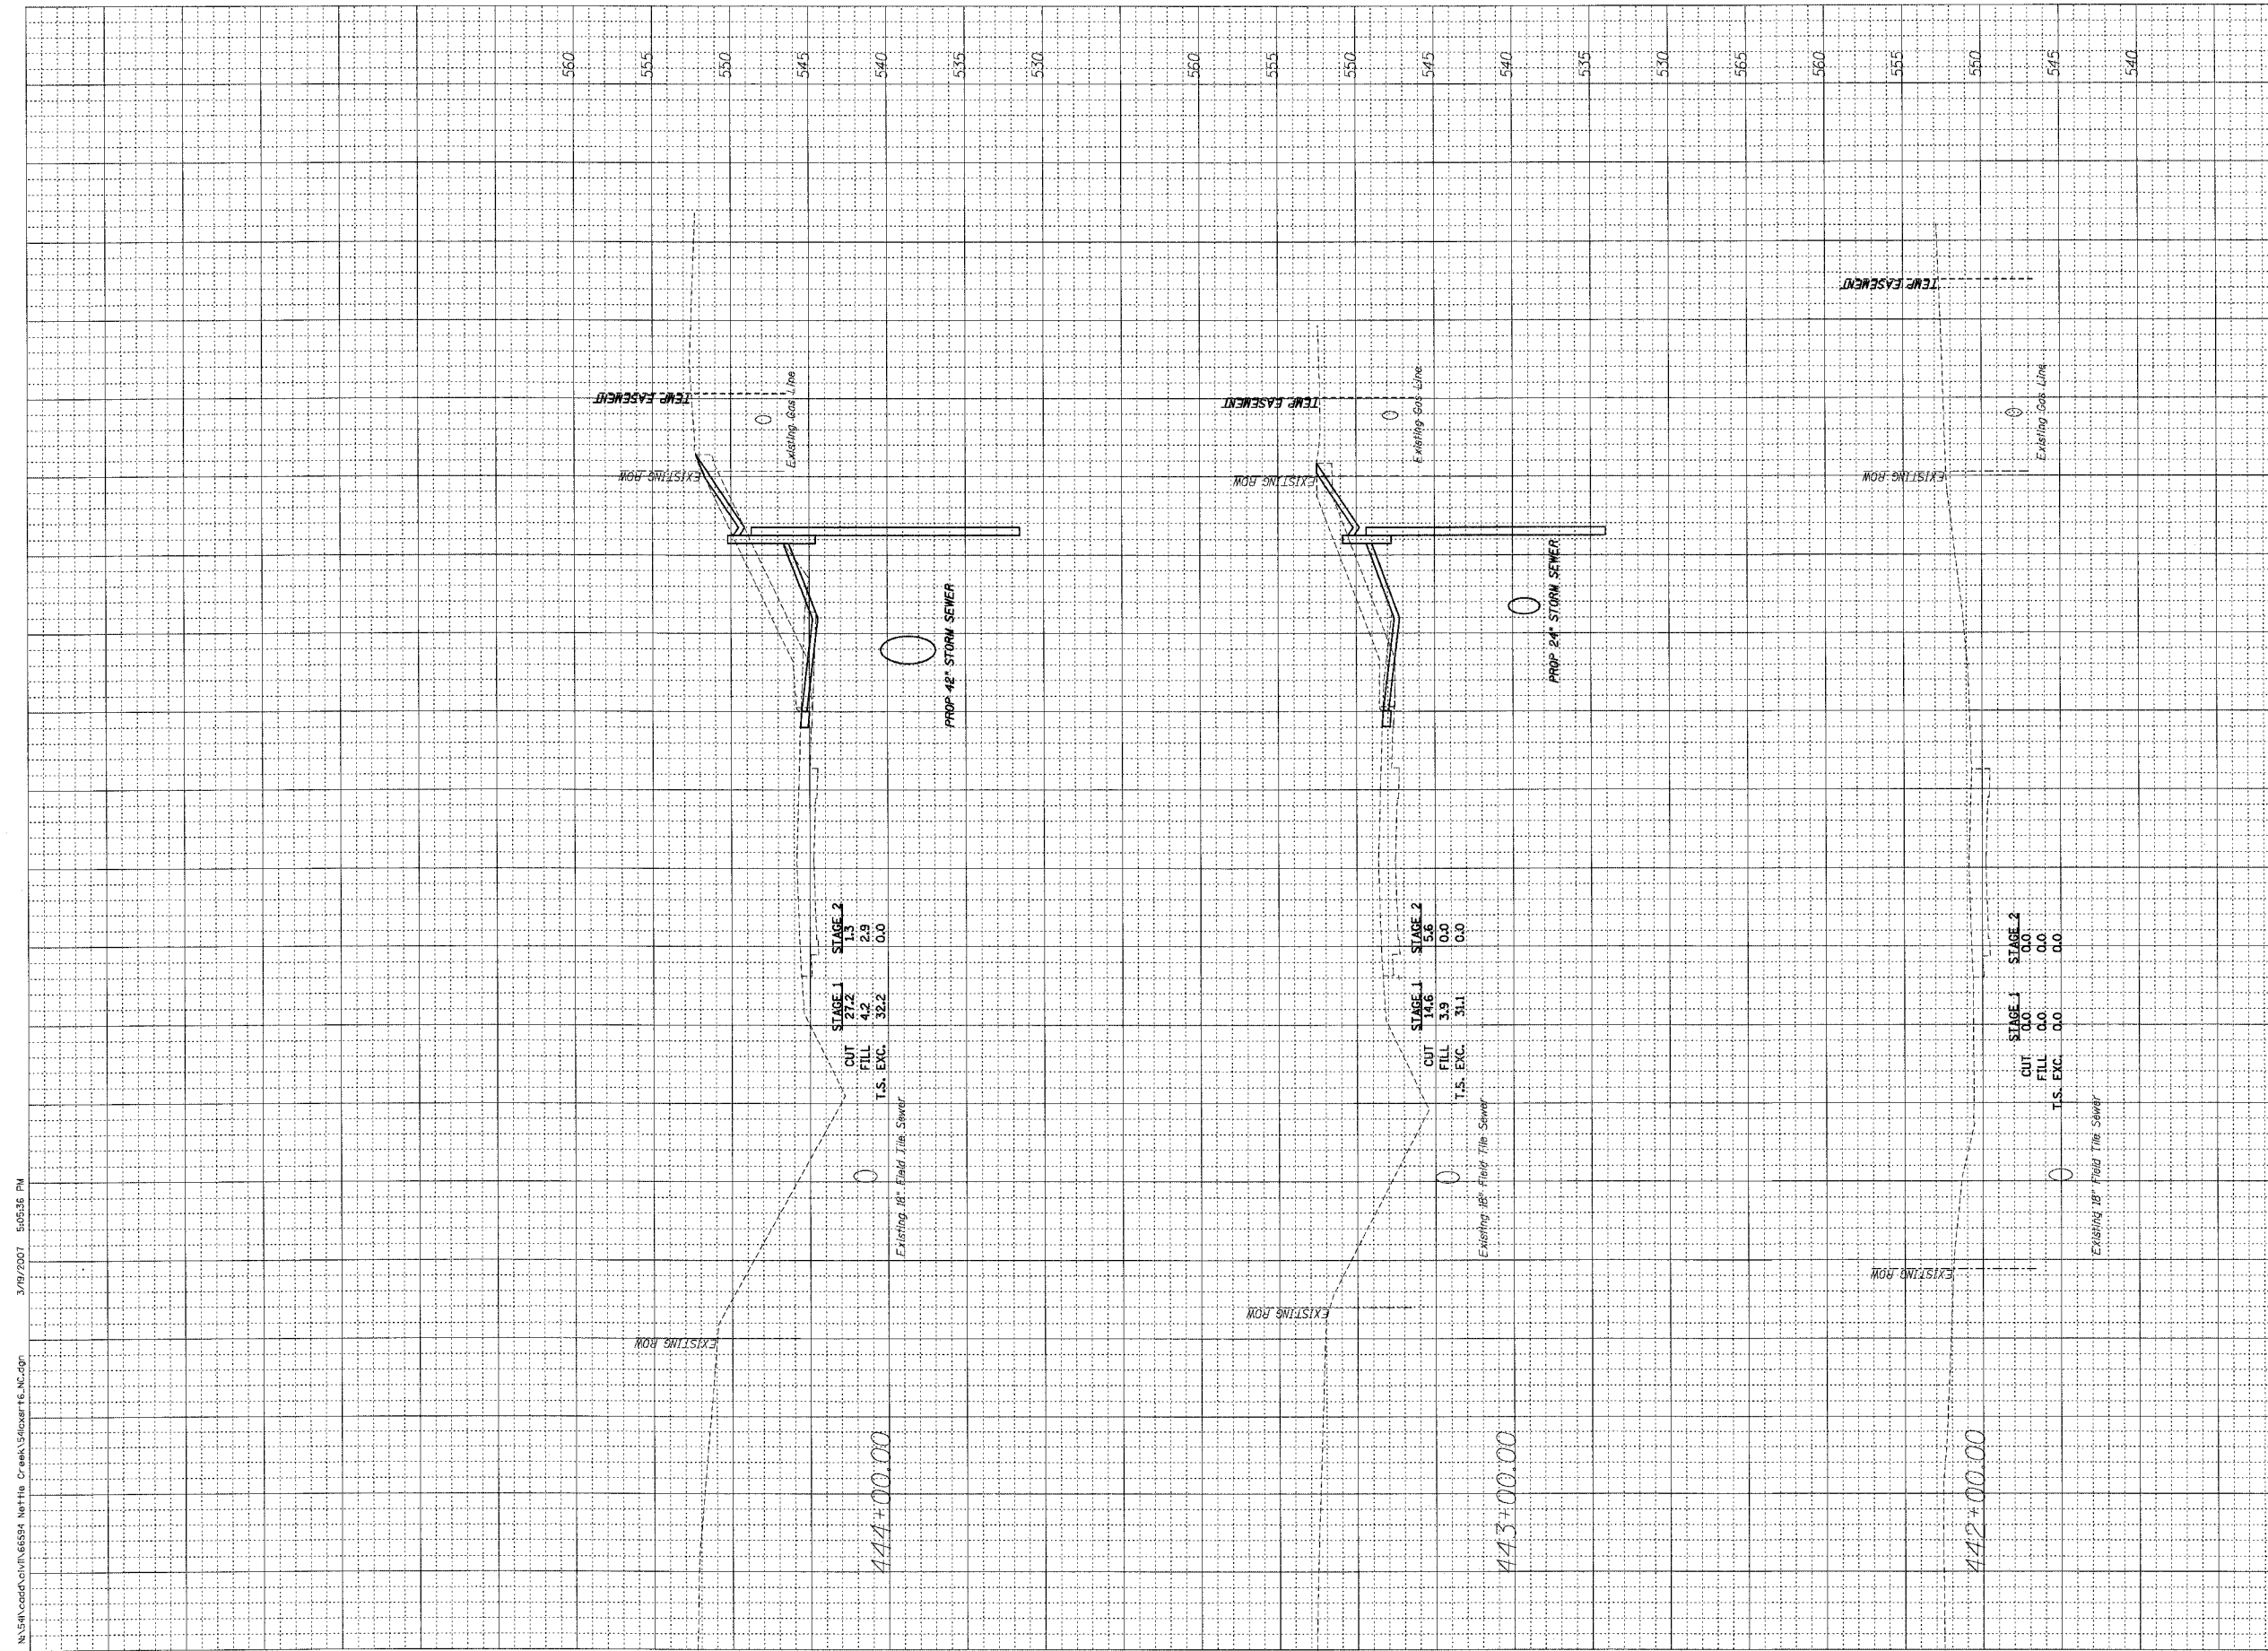

144+00.00

STAGE 1	STAGE 2
CUT 4.2	CUT 2.9
FILL 4.2	FILL 2.9
T.S. EXC. 32.2	T.S. EXC. 0.0

143+00.00

STAGE 1	STAGE 2
CUT 3.9	CUT 5.6
FILL 3.9	FILL 0.0
T.S. EXC. 31.1	T.S. EXC. 0.0

142+00.00

STAGE 1	STAGE 2
CUT 0.0	CUT 0.0
FILL 0.0	FILL 0.0
T.S. EXC. 0.0	T.S. EXC. 0.0

LEGEND
 REM & DISP UMS MATL