
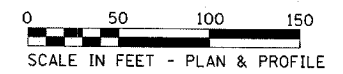
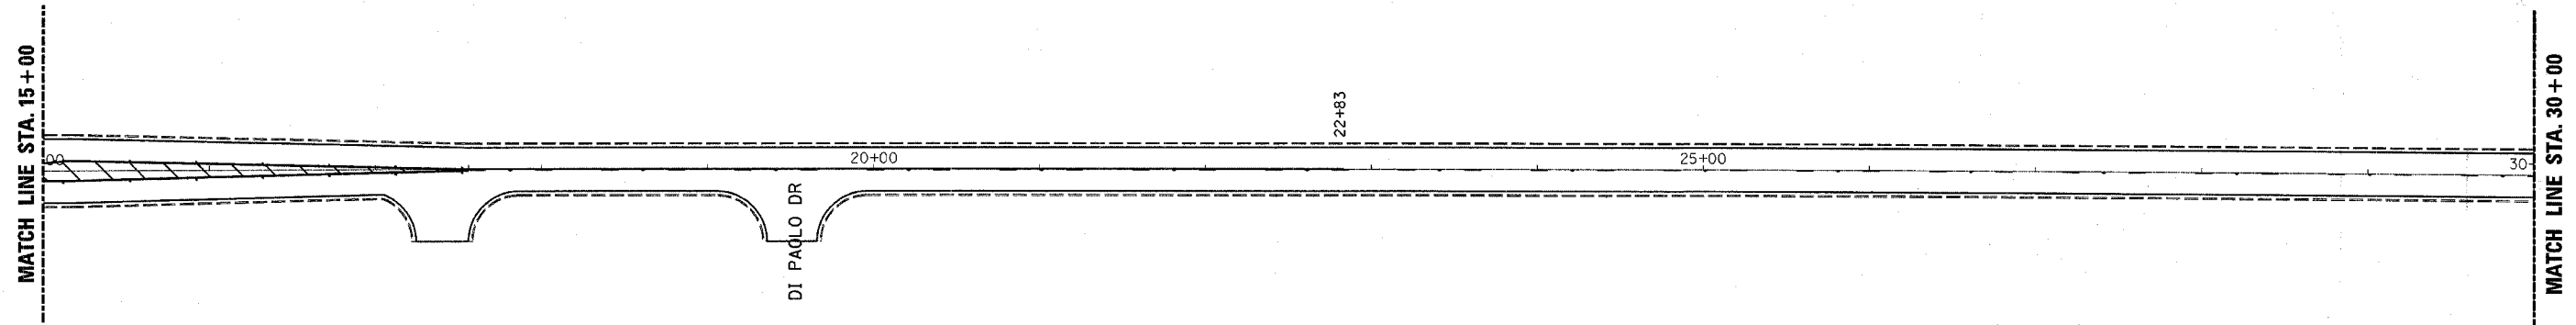
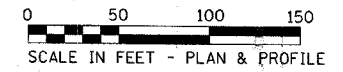


F.A.S. RTE.	SECTION	COUNTY	TOTAL SHEETS	SHEET NO.
301	*	**	18	8
STA. 0+00		TO STA. 30+00		
FED. ROAD DIST. NO.		ILLINOIS FED. AID PROJECT		
* 113RS-3 & 114RS-2 ** GRUNDY & WILL				

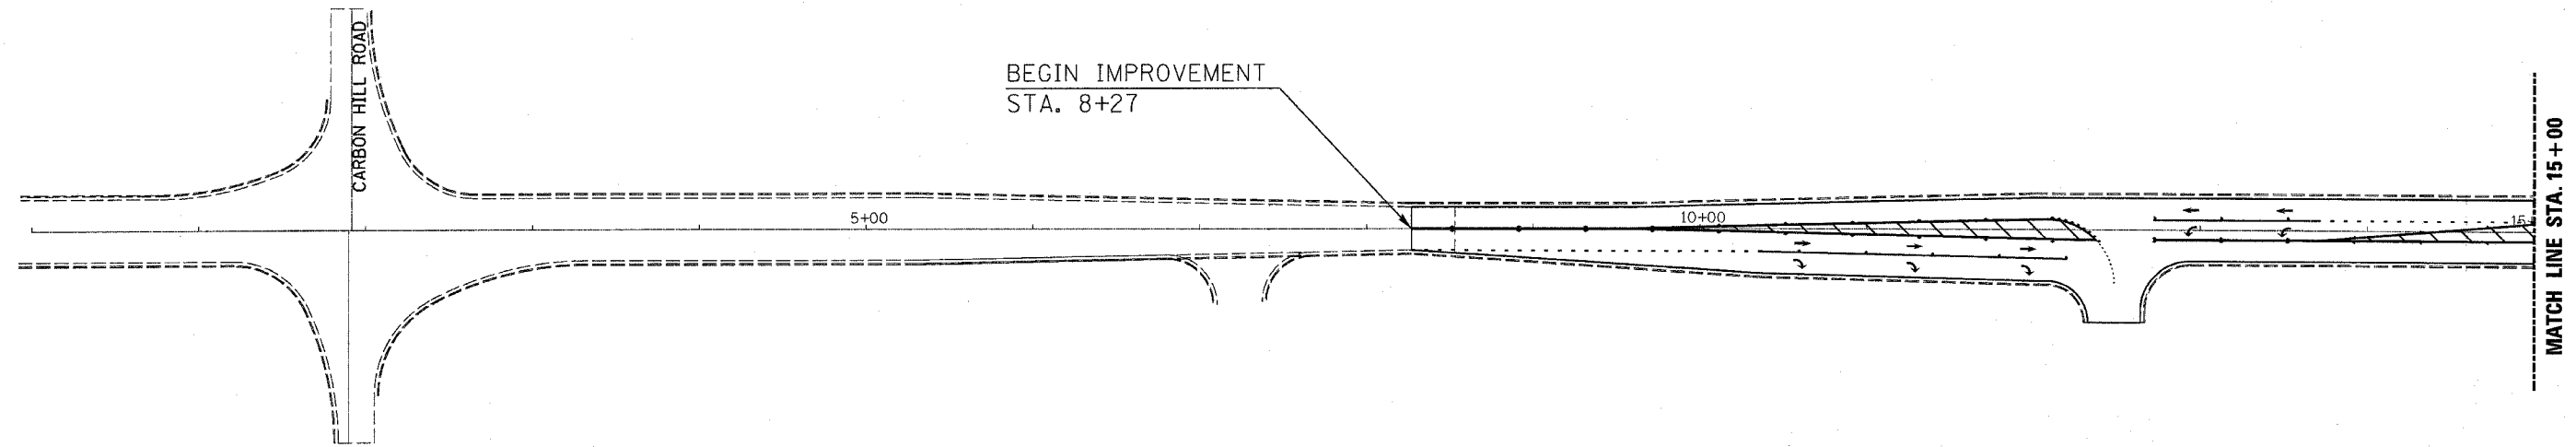

PLOT DATE = 3/22/2007  
 FILE NAME = c:\projects\ed6595\sheet8.dgn  
 USER NAME = dmschick

REVISIONS	
NAME	DATE

ILLINOIS DEPARTMENT OF TRANSPORTATION

# PLAN SHEETS

SCALE: VERT.  
 DATE: HORIZ.

DRAWN BY  
 CHECKED BY