



P. A. & AFE.	SECTION	COUNTY	TOTAL SHEETS	SHEET NO.
301		**	18	15
STA.	TO STA.			
FED. ROAD DIST. NO.	ILLINOIS	FED. AID PROJECT		
•113RS-3 & 114RS-2		** GRUNDY & WILL		

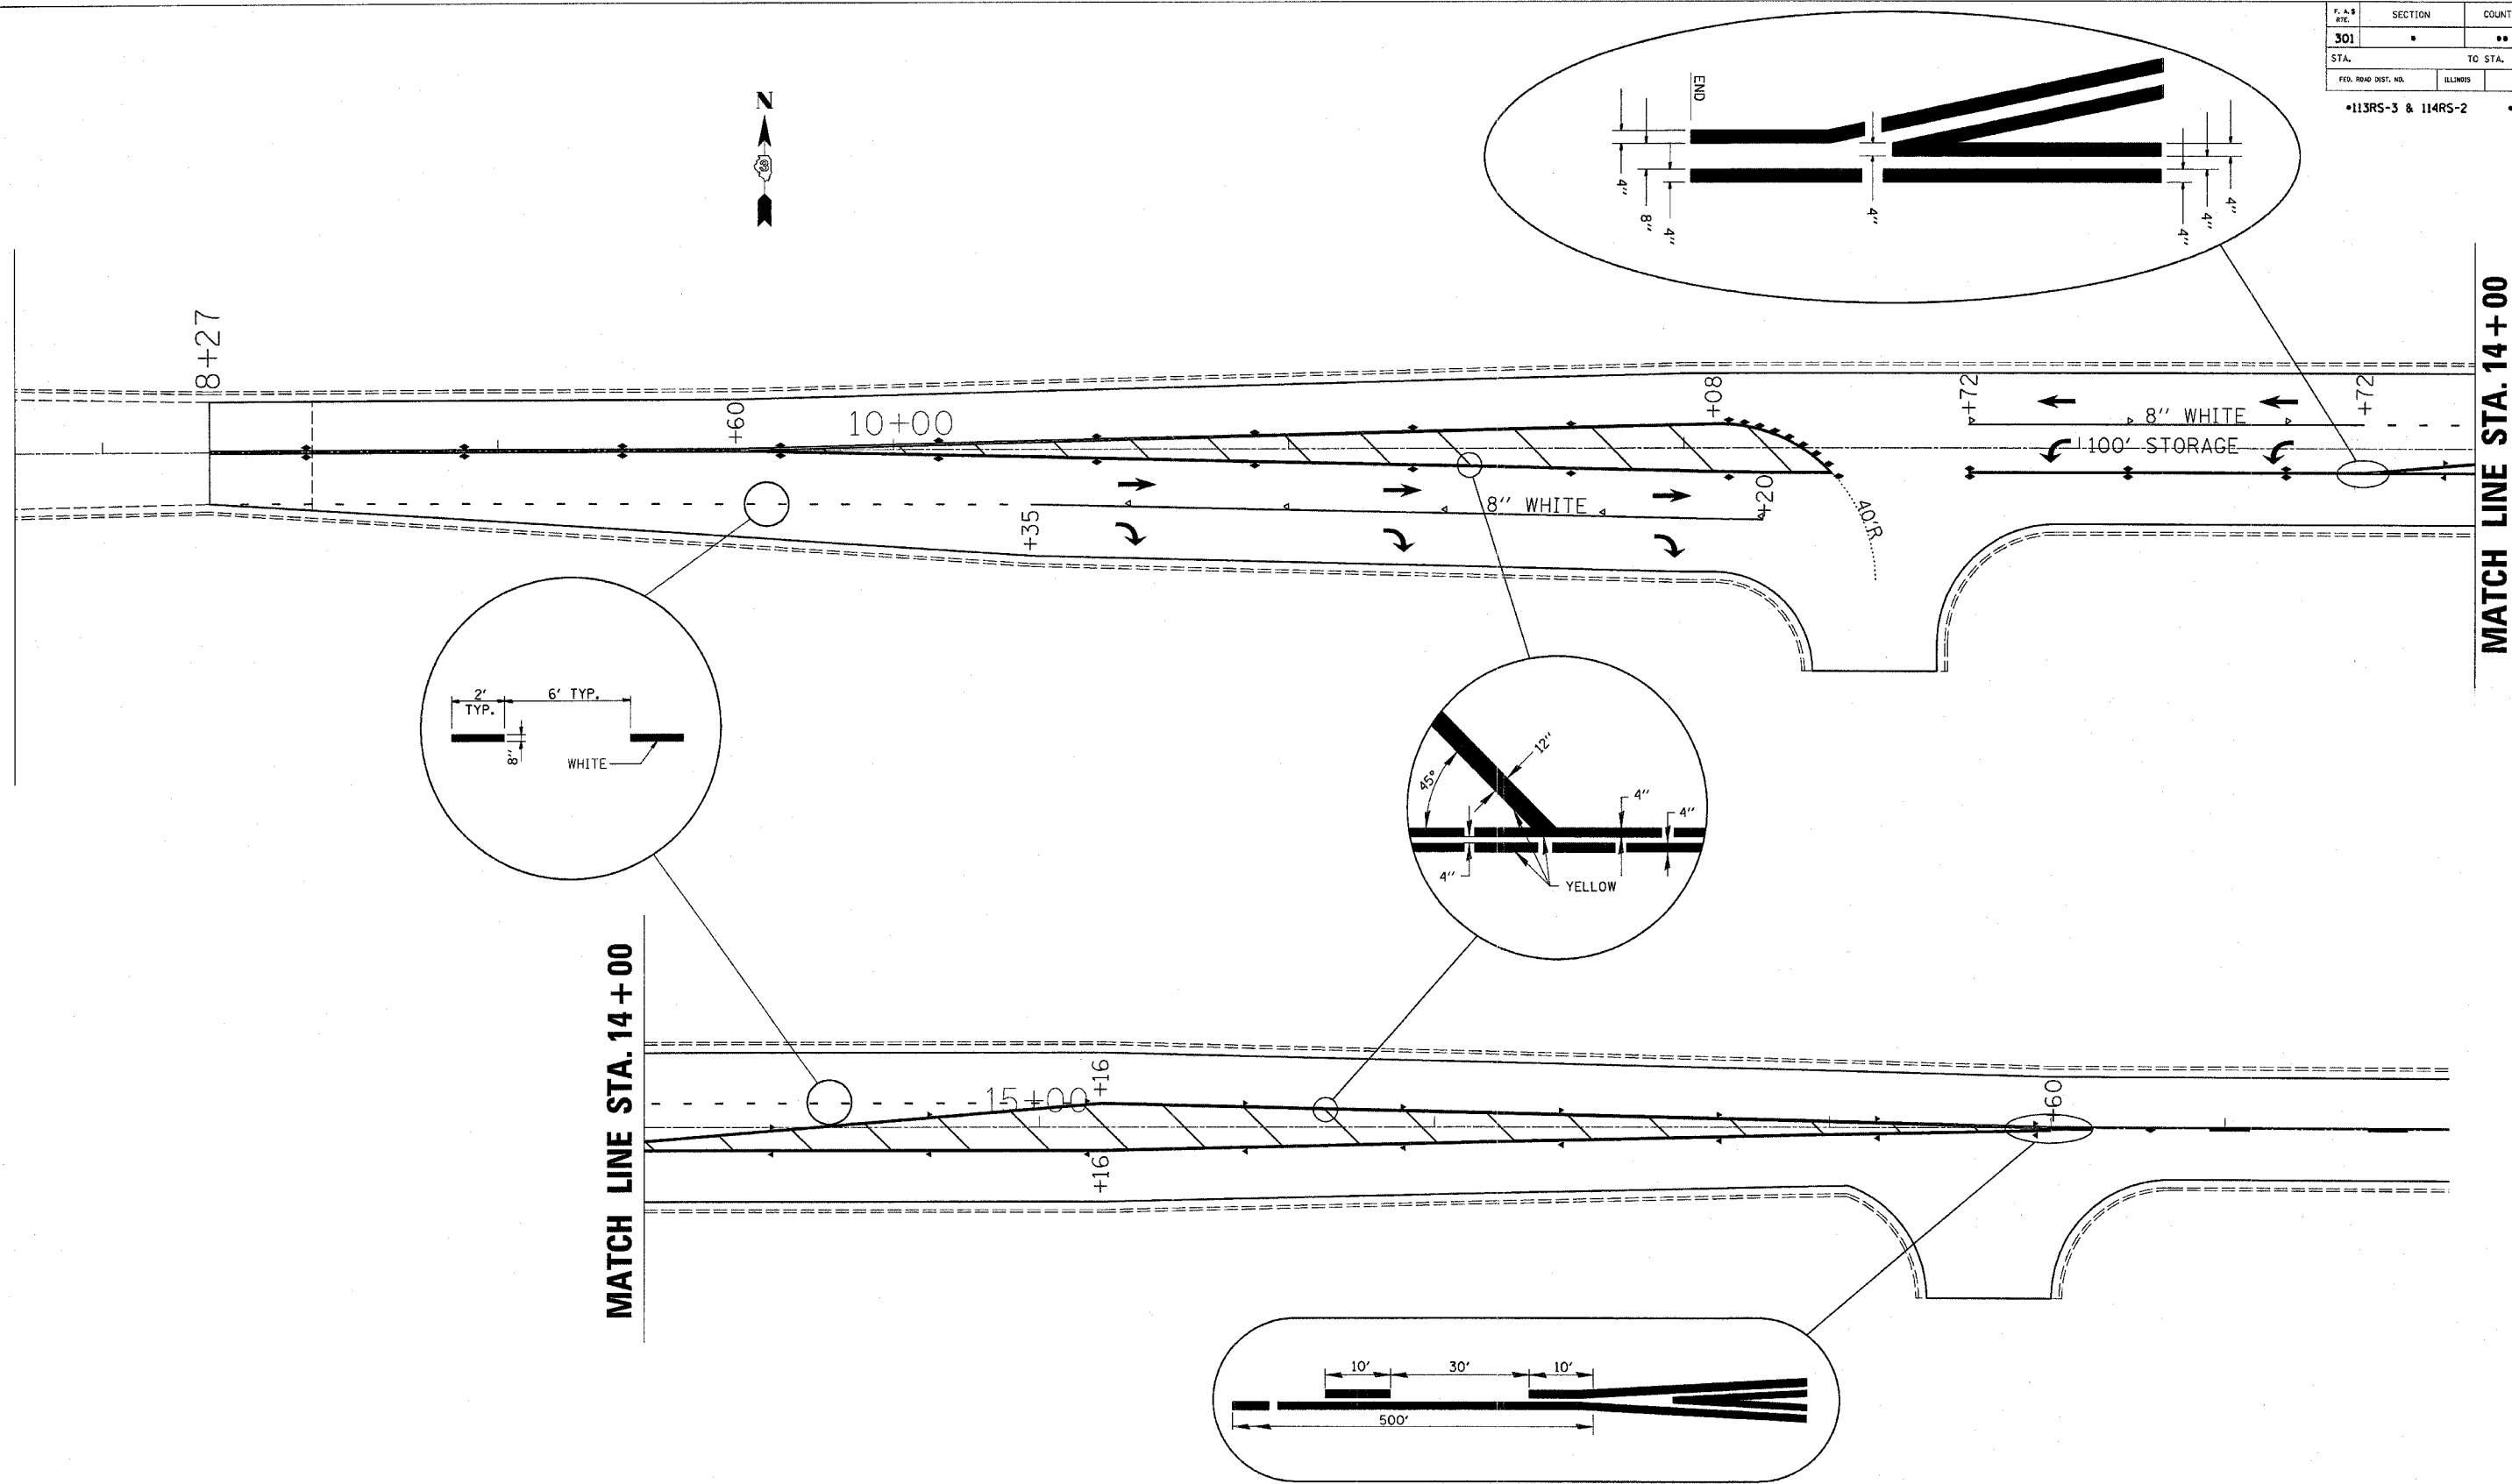

MATCH LINE STA. 14+00

MATCH LINE STA. 14+00

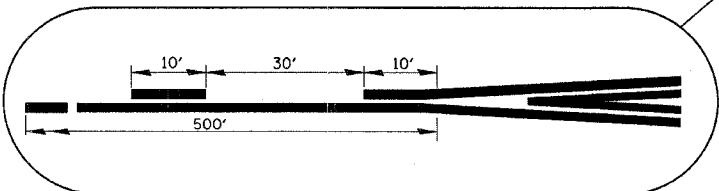

PLAN SHEET (PAVEMENT MARKING)

DATE-TIME
c:\p\o\oc\1\0006305\shwms.dgn