
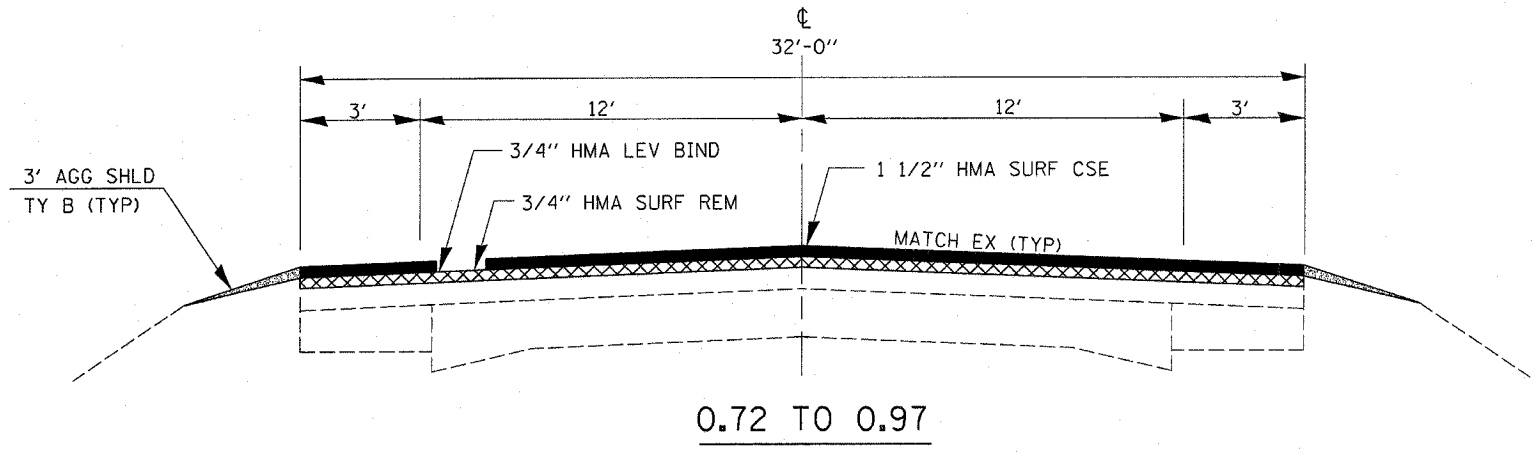



FAU RTE 5645	SECTION (116,117)RS-3	COUNTY BUREAU	TOTAL SHEETS 10	SHEET NO. 5
FED. ROAD DIST. NO. ILLINOIS FED. AID PROJECT				

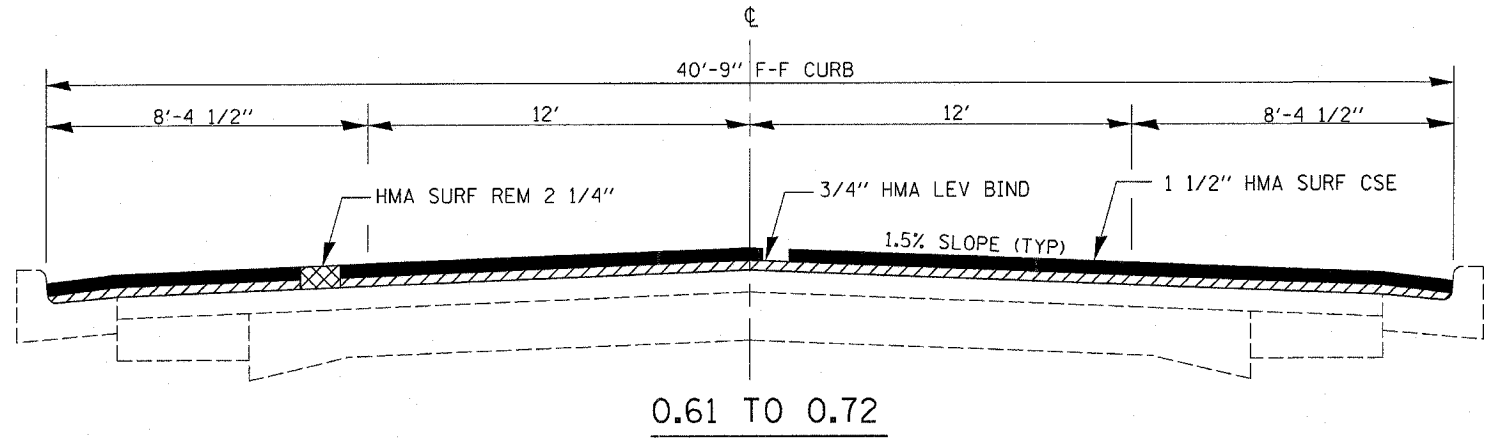

	HMA SURFACE	HMA LEVELING BINDER
PG GRADE	PG 64-22	PG 64-22
MAX % RAP ALLOWABLE**	10%***	15%***
DESIGN AIR VOIDS	4% @ N70	4% @ N70
MIXTURE COMPOSITION	IL 12.5 OR IL 9.5	IL 9.5
FRICTION AGGREGATE	MIXTURE D	-
DENSITY CONTROL LIMITS	CORRELATION	SATISFACTION OF ENGINEER

** IF RAP OPTION IS SELECTED, THE ASPHALT CEMENT GRADE MAY NEED TO BE ADJUSTED. THIS WILL BE DETERMINED BY THE ENGINEER.

***IF 3/8" RAP IS UTILIZED, MAXIMUM PERCENT MAY BE INCREASED TO 25% FOR BINDER AND 15% FOR SURFACE. SEE RAP SPECIAL PROVISIONS

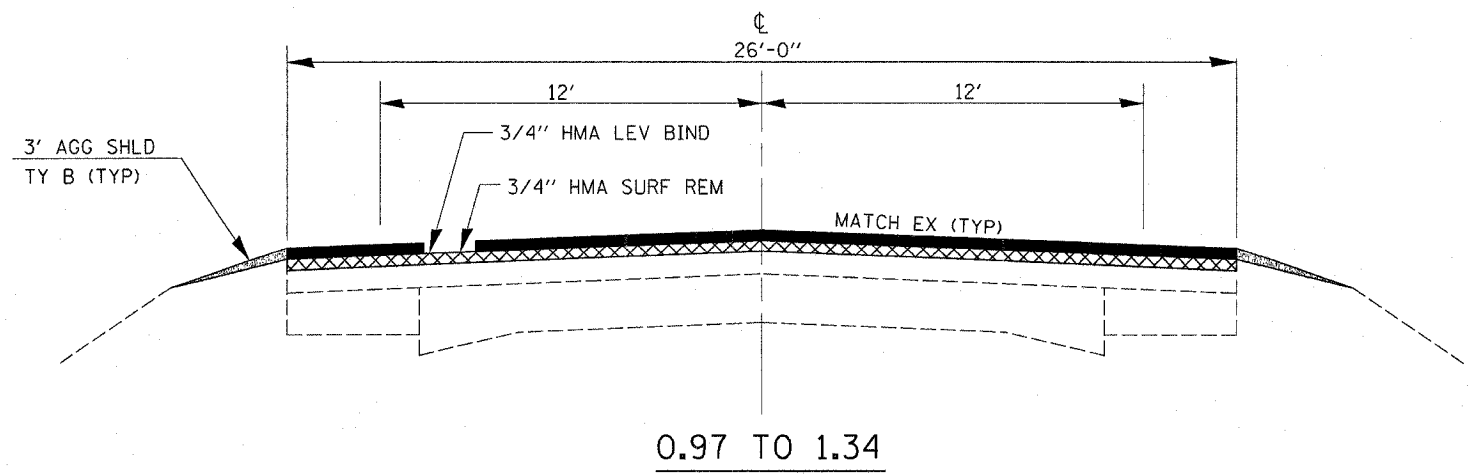

3/23/2007 11:47:03 AM c:\projects\ed05606\detail.is.dgn