




F.A.I. RTE.	SECTION	COUNTY	TOTAL SHEETS	SHEET NO.
57	(46-1HB,HBK)I	KANKAKEE	9	5

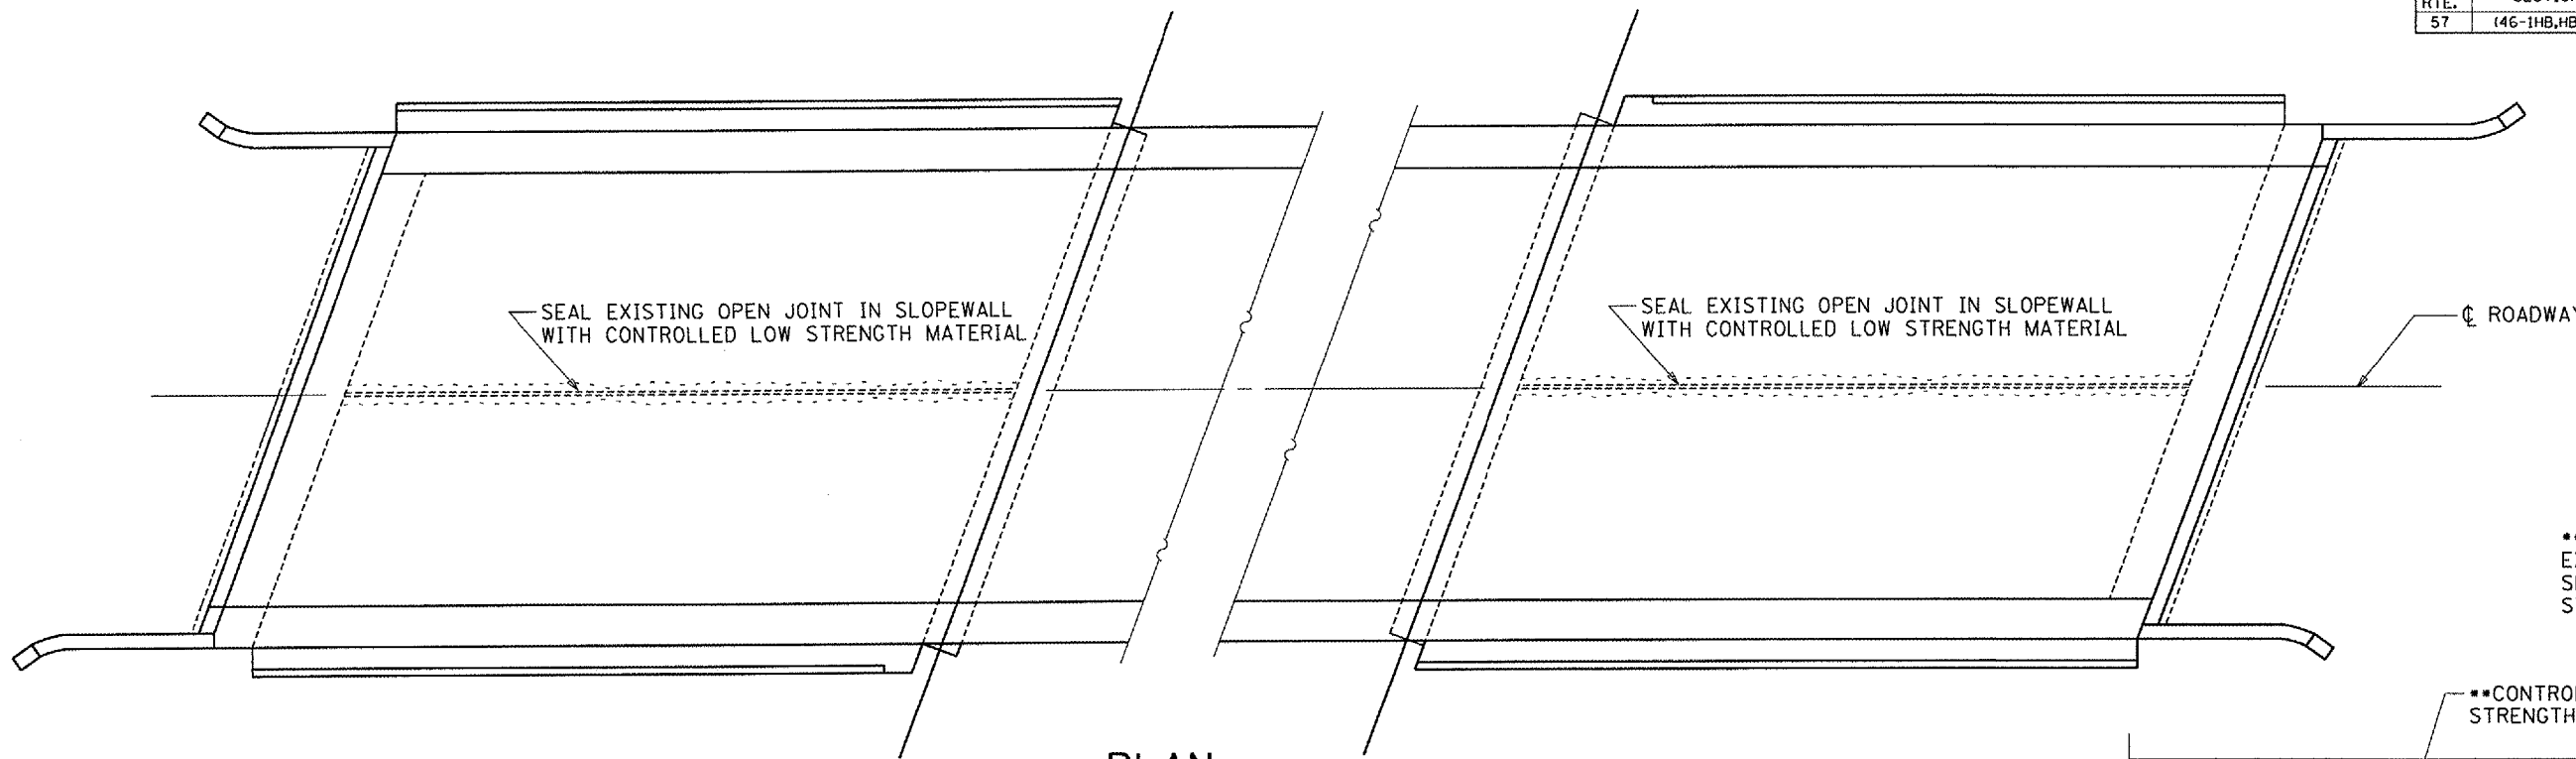

**PLAN**  
S.N. 046-0058

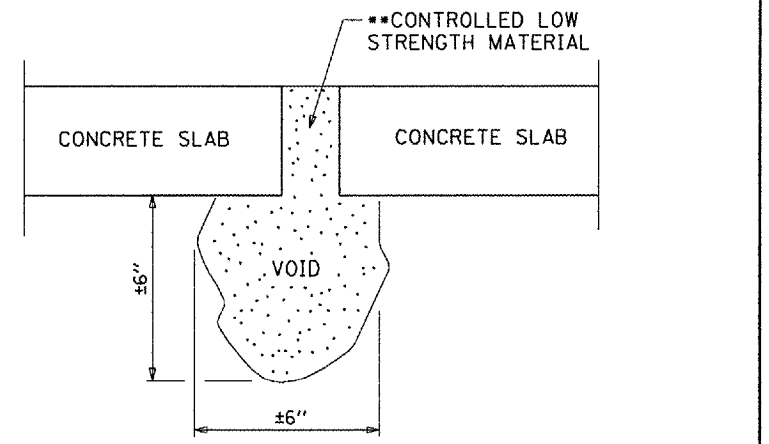

**JOINT DETAIL**

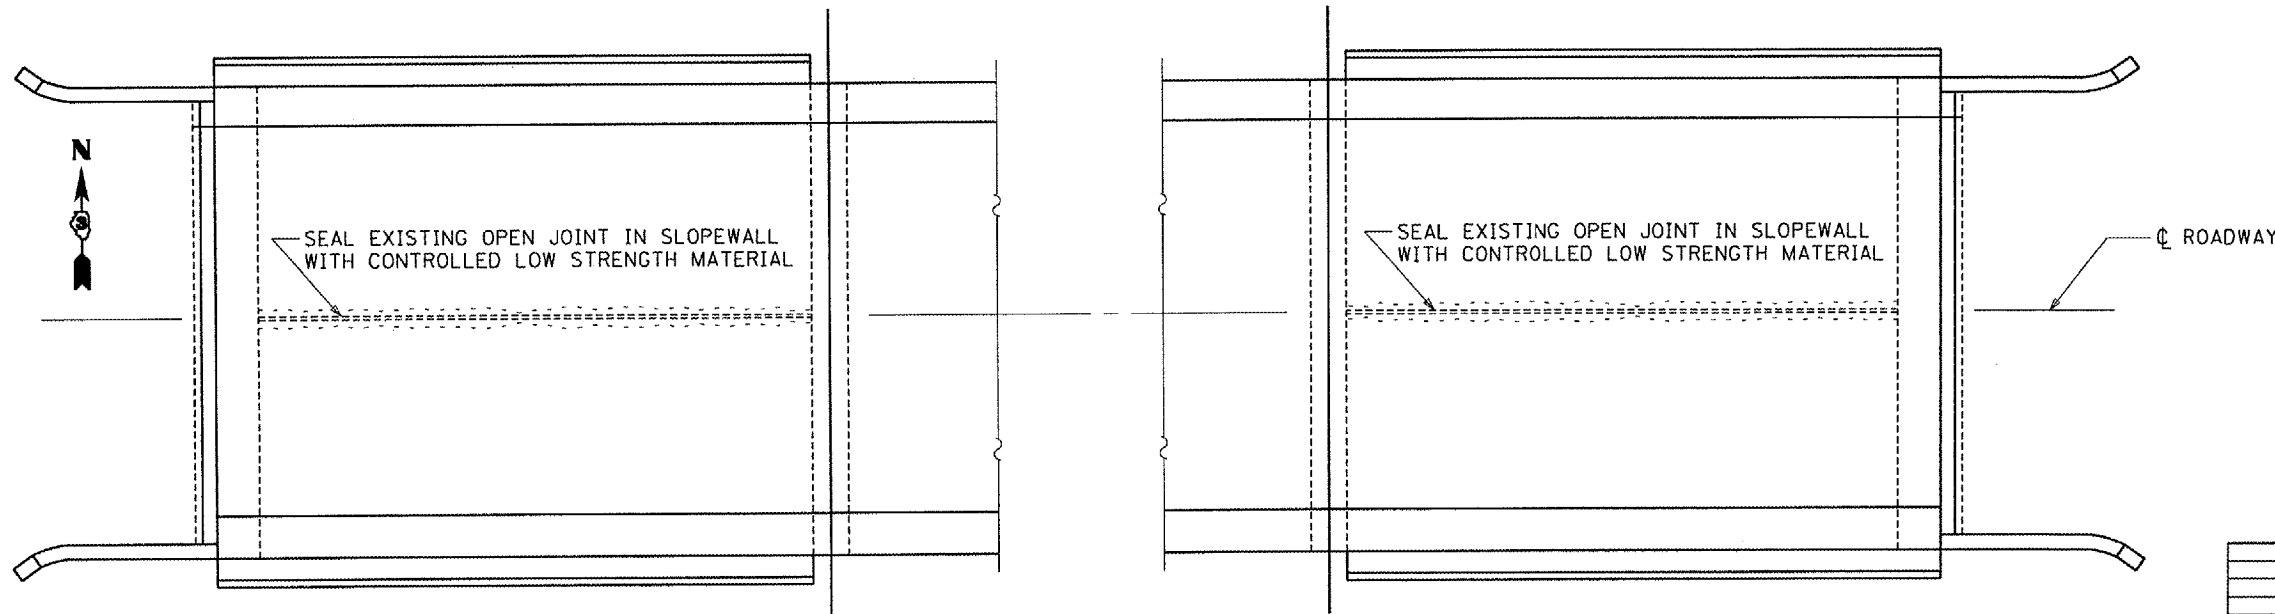

**PLAN**  
S.N. 046-0086

REVISIONS		ILLINOIS DEPARTMENT OF TRANSPORTATION
NAME	DATE	
		<b>SLOPE WALL DETAILS</b> F.A.I. ROUTE 57 (I-57) SECTION: (46-1HB,HBK)I KANKAKEE COUNTY S.N. 046-0058 & S.N. 046-0086

DATE: 3/7/2007  
c:/projects/cmain07/cm316/details.dgn