


F.A.I. RTE.	SECTION	COUNTY	TOTAL SHEETS	SHEET NO.
80	06(3,4,5)PATCHING	BUREAU	13	4

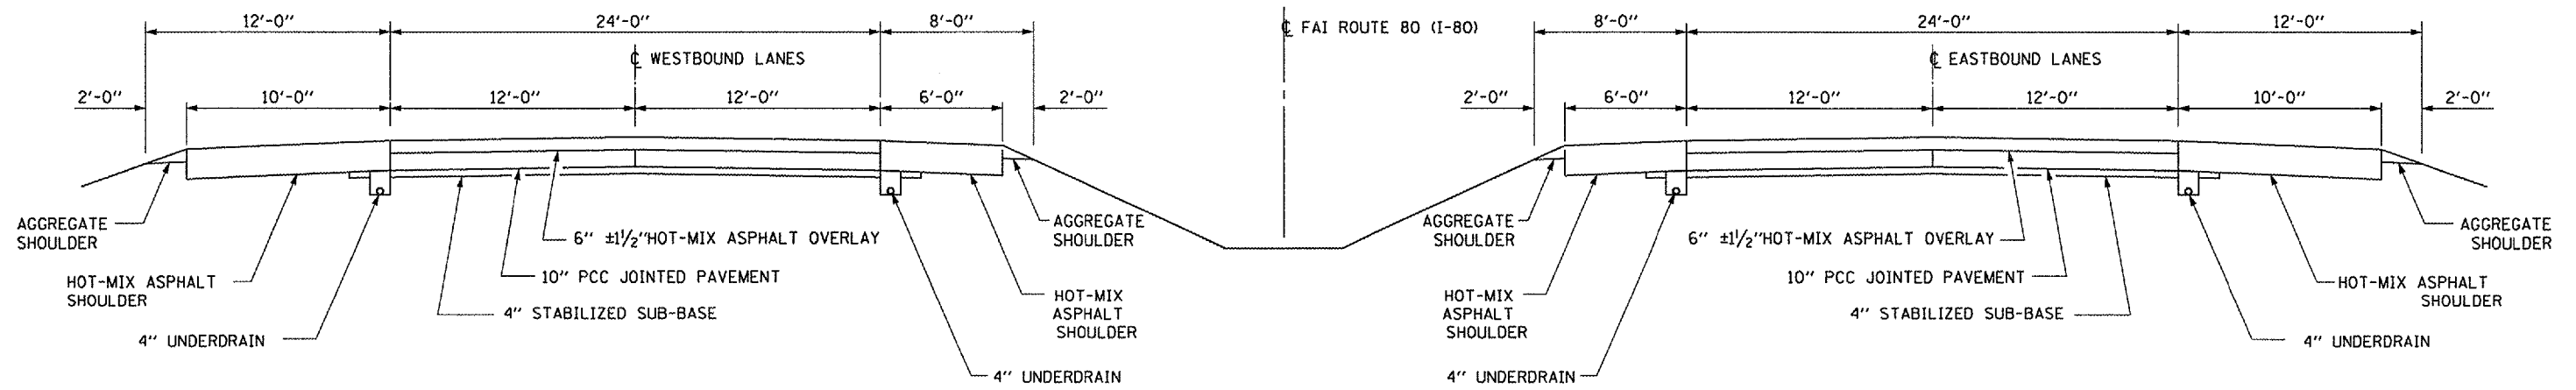

Date: February 16, 2007
 c:/projects/cmain08/cm301/details.dgn

REVISIONS	
NAME	DATE

ILLINOIS DEPARTMENT OF TRANSPORTATION
TYPICAL SECTIONS
 FAI ROUTE 80 (I-80)
 SECTION 06(3,4,5)PATCHING
 BUREAU COUNTY