



F.A.I. RTE.	SECTION	COUNTY	TOTAL SHEETS	SHEET NO.
80	06(3,4,5)PATCHING	BUREAU	13	13

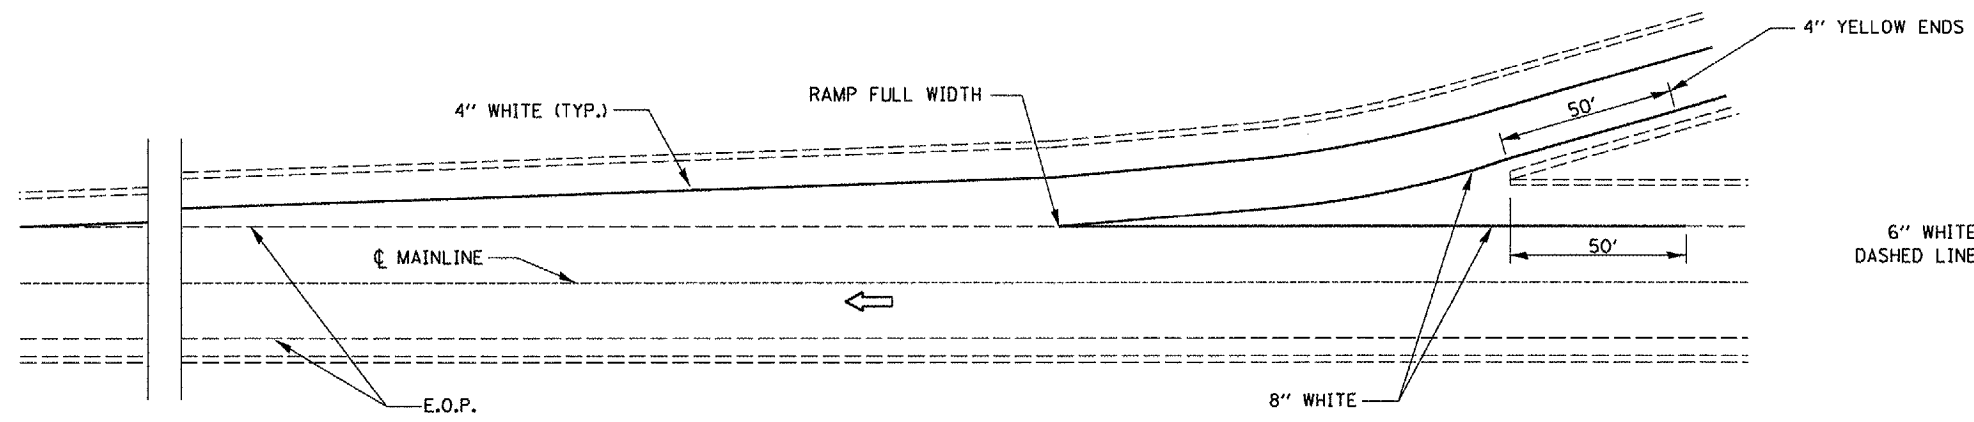


**TYPICAL PAVEMENT MARKING FOR ENTRANCE RAMP TERMINALS**

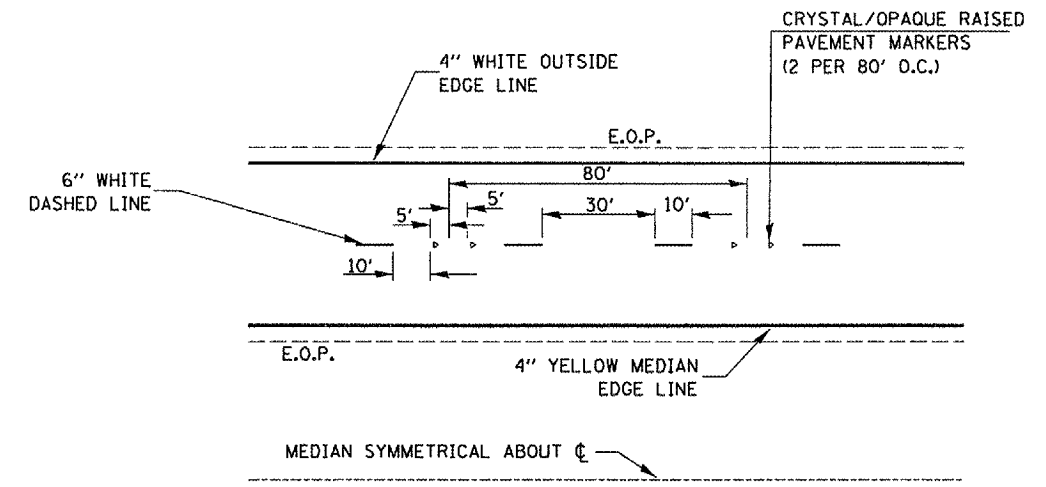

**TYPICAL PAVEMENT MARKINGS**

**NOTE:**  
 WHEN PATCHING IS ADJACENT TO 8" PAVEMENT MARKING LINE THE 8" STRIP SHALL BE REPLACED WITH TWO 4" LINES.  
 RAISED REFLECTIVE PAVEMENT MARKERS THAT FALL WITHIN PATCHED BOUNDARIES WILL NOT BE REPLACED.

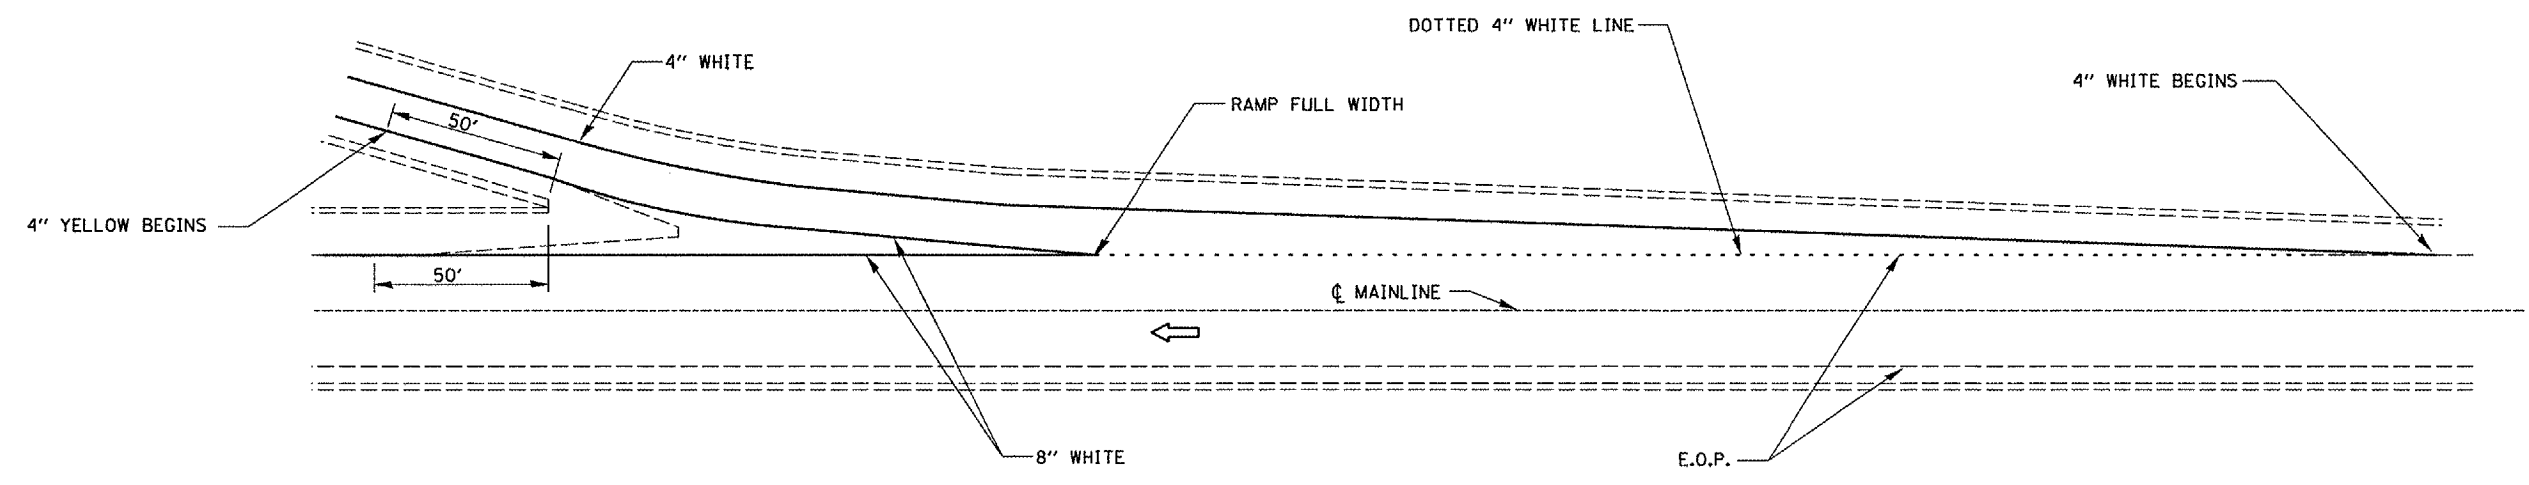

**TYPICAL PAVEMENT MARKINGS FOR EXIT RAMP TERMINALS**

Date: February 16, 2007  
 cs/projects/cmain08/cm301/details.dgn

REVISIONS	
NAME	DATE

ILLINOIS DEPARTMENT OF TRANSPORTATION  
**PAVEMENT MARKING DETAILS**  
 FAI ROUTE 80 (I-80)  
 SECTION 06(3,4,5)PATCHING  
 BUREAU COUNTY