

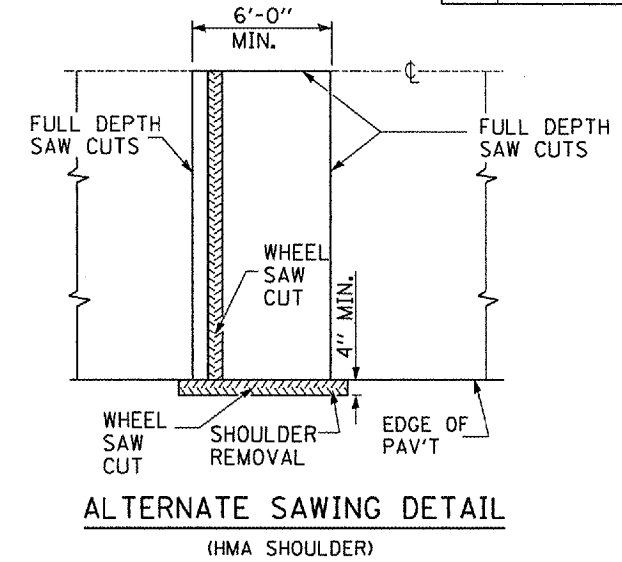
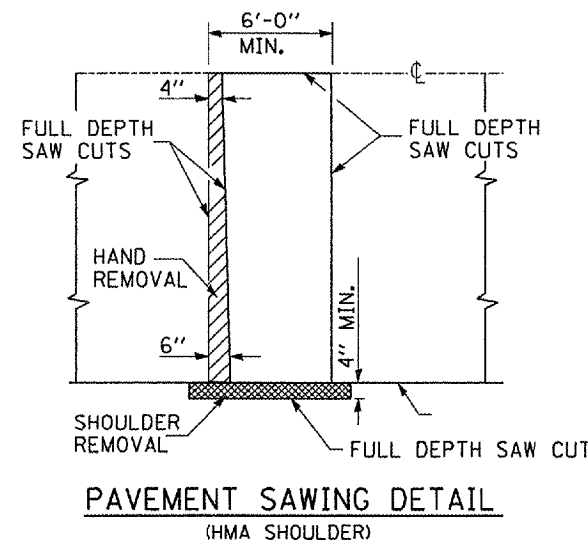
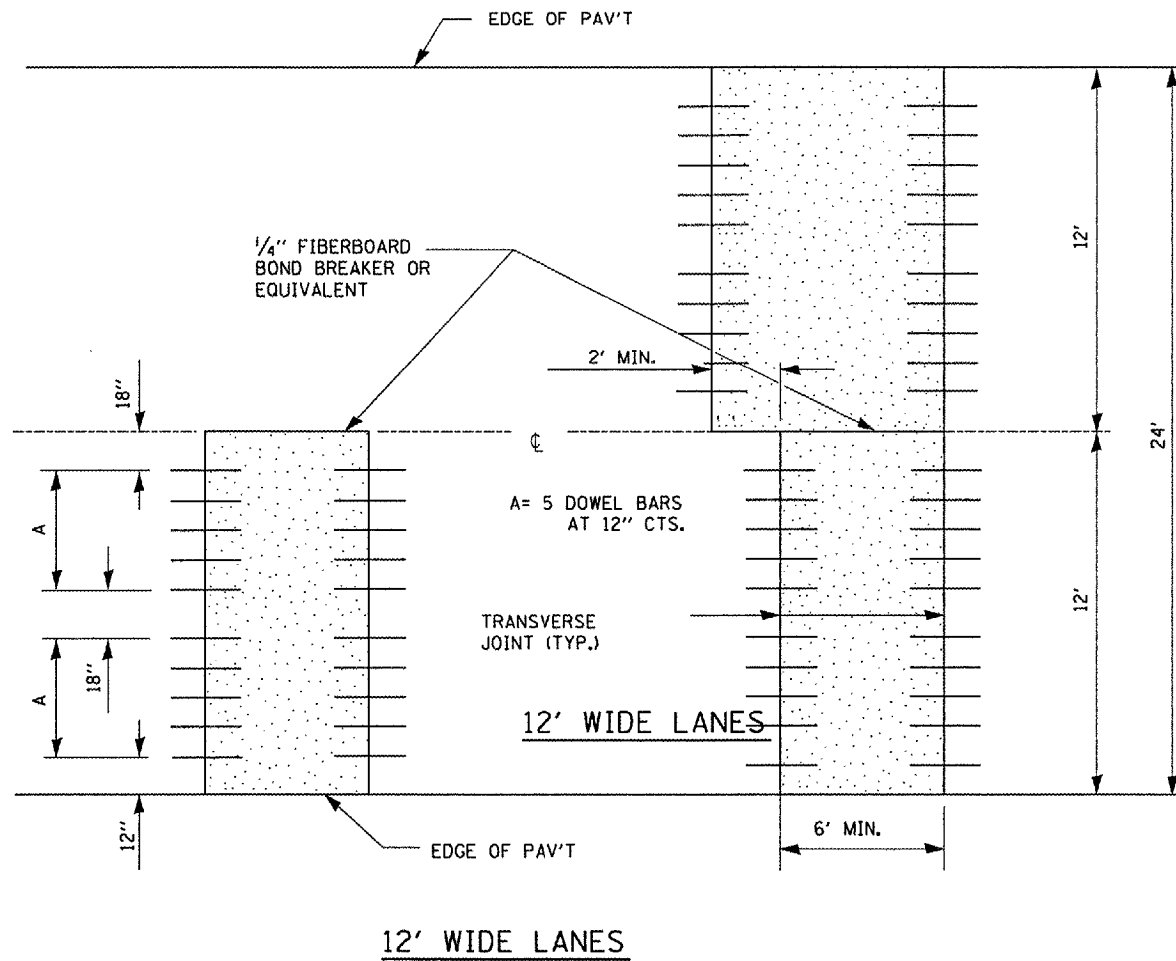


F.A.I. RTE.	SECTION	COUNTY	TOTAL SHEETS	SHEET NO.
80	(50-2)PATCHING	LASALLE	10	9

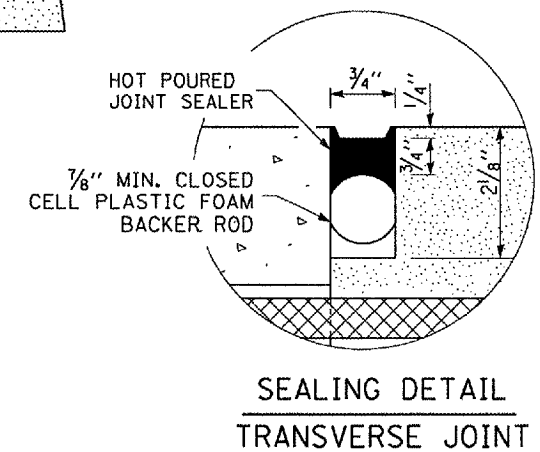

PAVEMENT THICKNESS	DOWEL BAR DIAMETER	HOLE DIAMETER
8" OR GREATER	1 1/2"	1 5/8"
7" THRU 7.99"	1 1/4"	1 3/8"
LESS THAN 7"	1"	1 1/8"

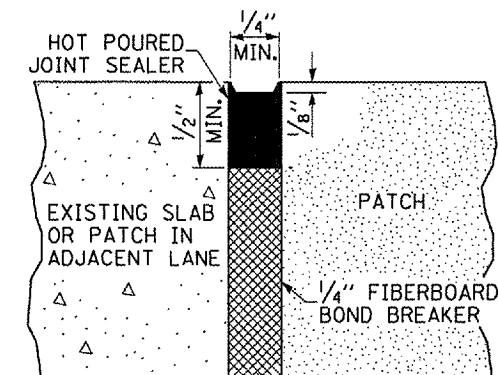


GENERAL NOTES

- THE TRANSVERSE JOINTS FOR CLASS PATCHES SHALL ALIGN WITH JOINTS OR CRACKS IN THE ADJACENT LANE WHENEVER POSSIBLE.
- SEE STANDARD 420701 FOR DETAILS OF PAVEMENT FABRIC.

REVISIONS	
NAME	DATE

ILLINOIS DEPARTMENT OF TRANSPORTATION
CLASS B PATCHING DETAILS
 FAI ROUTE 80 (I-80)
 SECTION (50-2)PATCHING
 LASALLE COUNTY

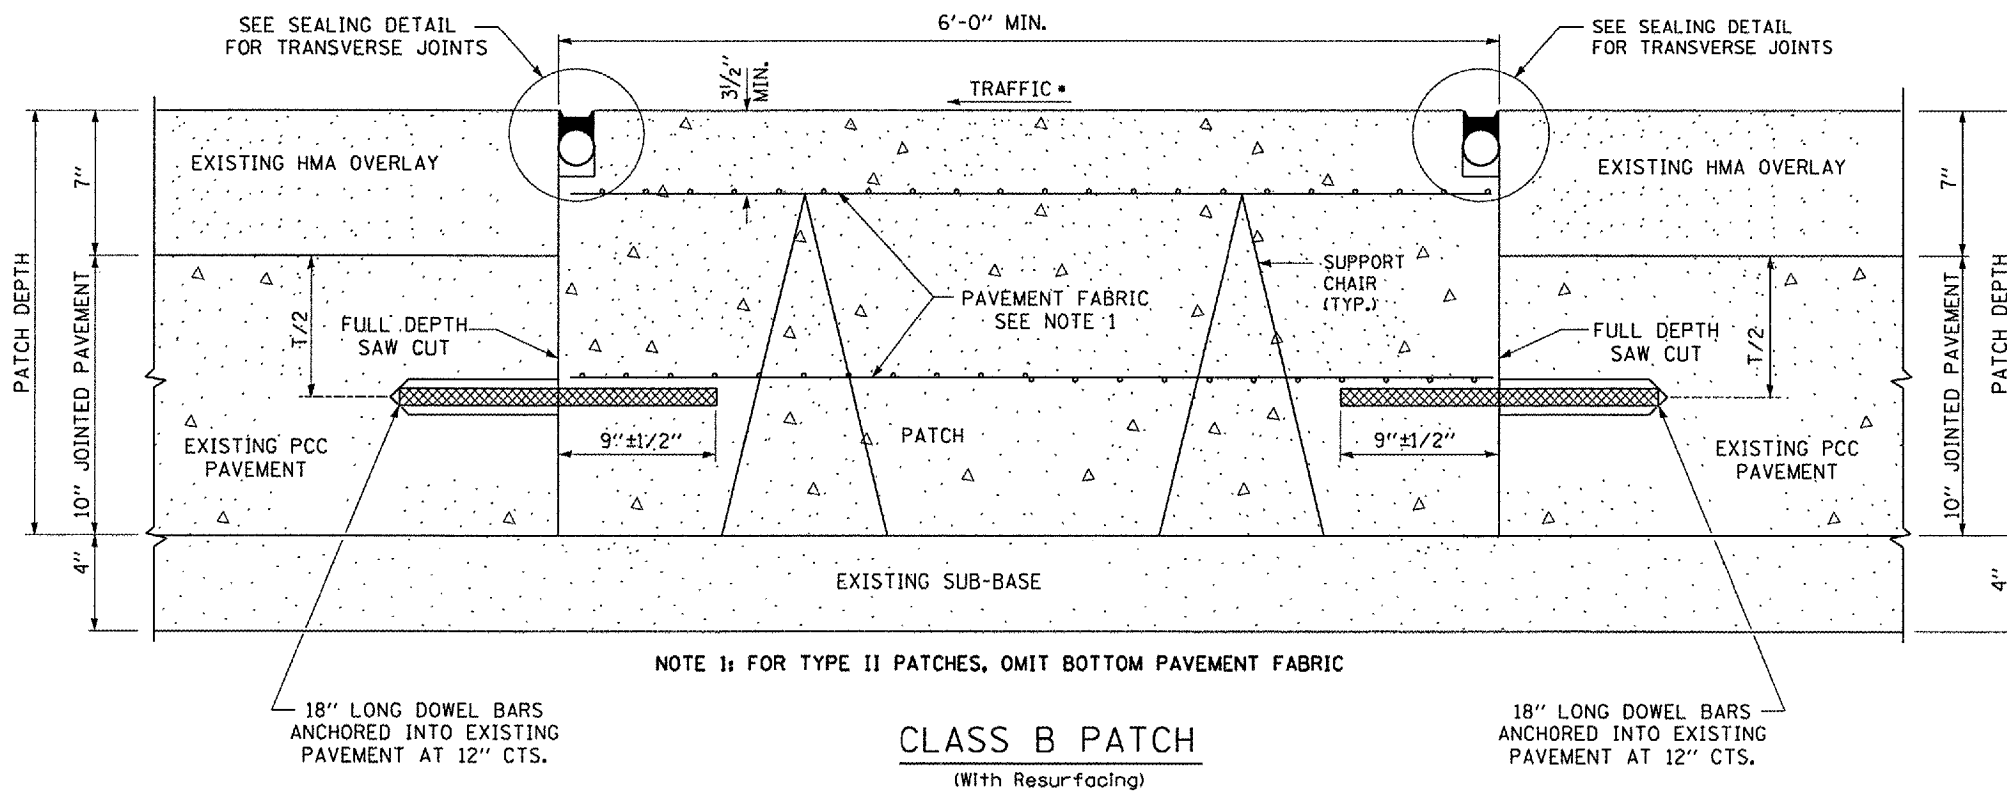

Date: February 22, 2007
 c:/projects/cmain08/cm302/details.dgn