



F.A.I. RTE.	SECTION	COUNTY	TOTAL SHEETS	SHEET NO.
39		LASALLE	16	4

\*50(1,2,3,4,5,6,7,8)PATCHING

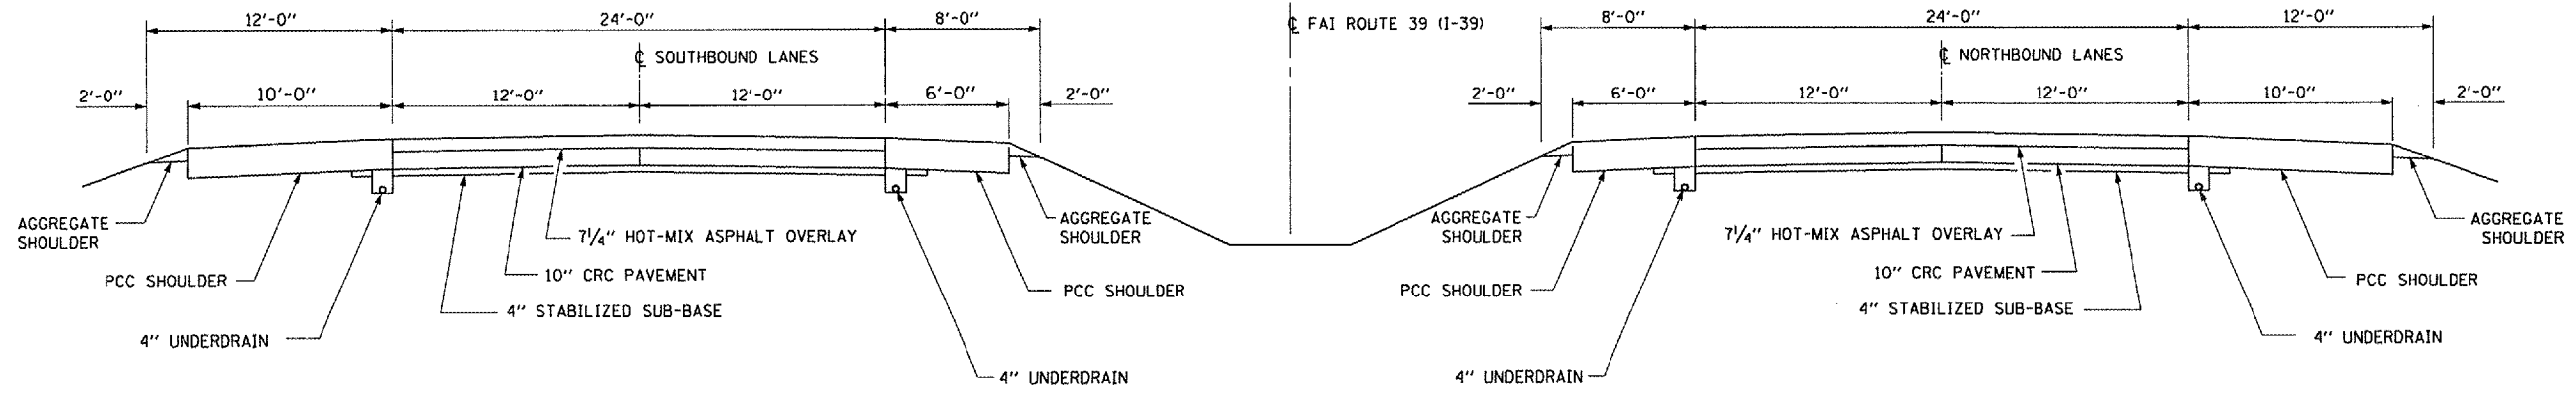


**TYPICAL SECTIONS**

M.P. 41.24 TO M.P. 55.36

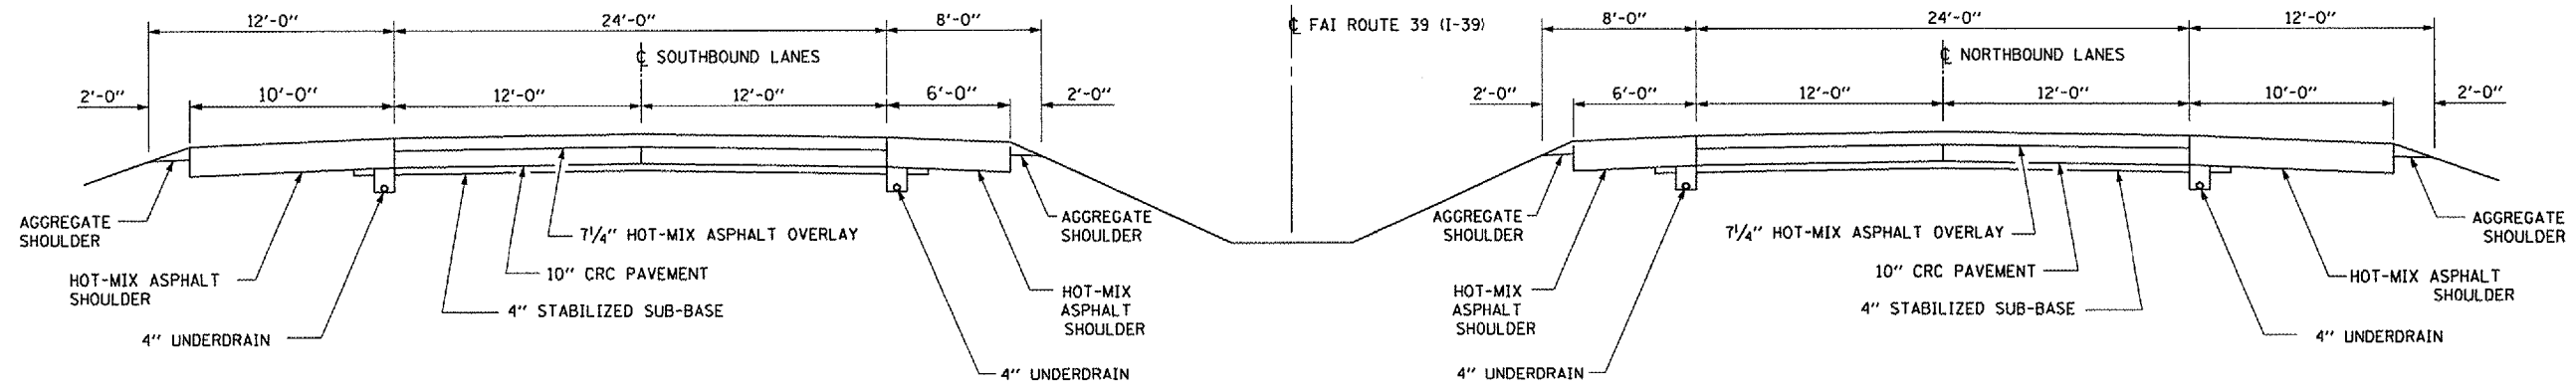

**TYPICAL SECTIONS**

M.P. 55.36 TO M.P. 77.76

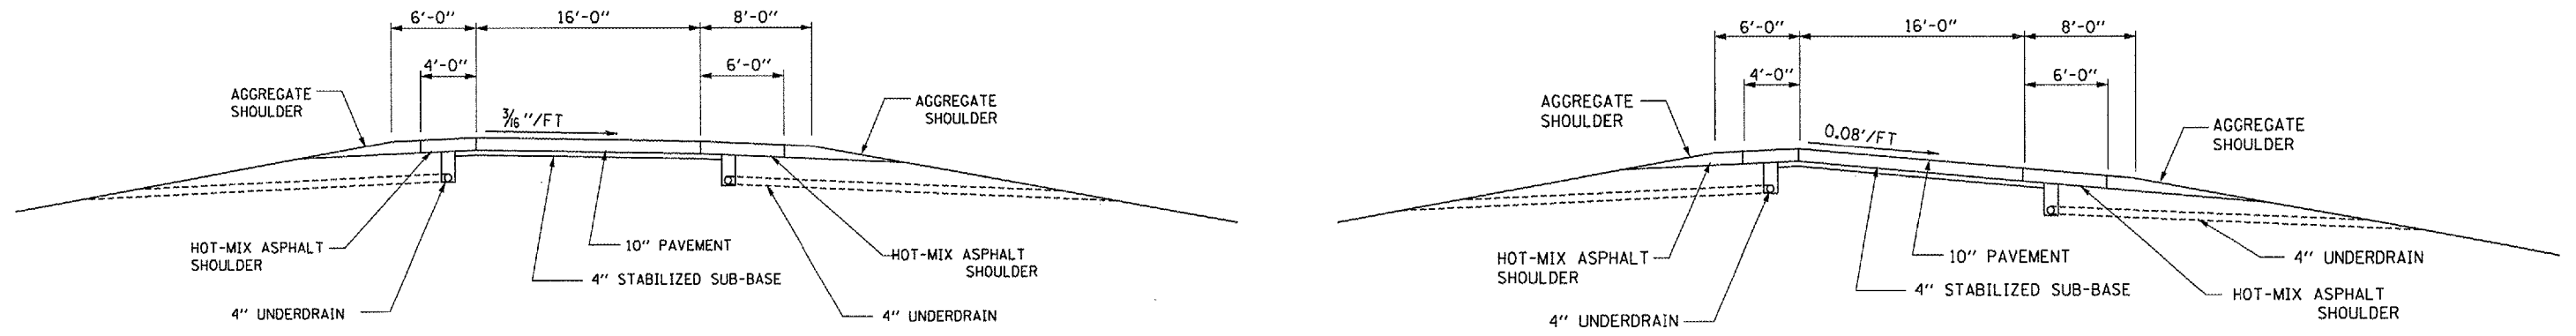

**TANGENT**

**SUPERELEVATION**

**TYPICAL SECTIONS**  
US 52 RAMPS

REVISIONS	
NAME	DATE

ILLINOIS DEPARTMENT OF TRANSPORTATION  
**TYPICAL SECTIONS**  
FAI ROUTE 39 (I-39)  
SECTION 50(1,2,3,4,5,6,7,8)PATCHING  
LASALLE COUNTY

Date: February 27, 2007  
c:/projects/main08/cm304/details.dgn