



F.A.I. RTE.	SECTION	COUNTY	TOTAL SHEETS	SHEET NO.
39	*	LASALLE	16	16

*50(1,2,3,4,5,6,7,8)PATCHING

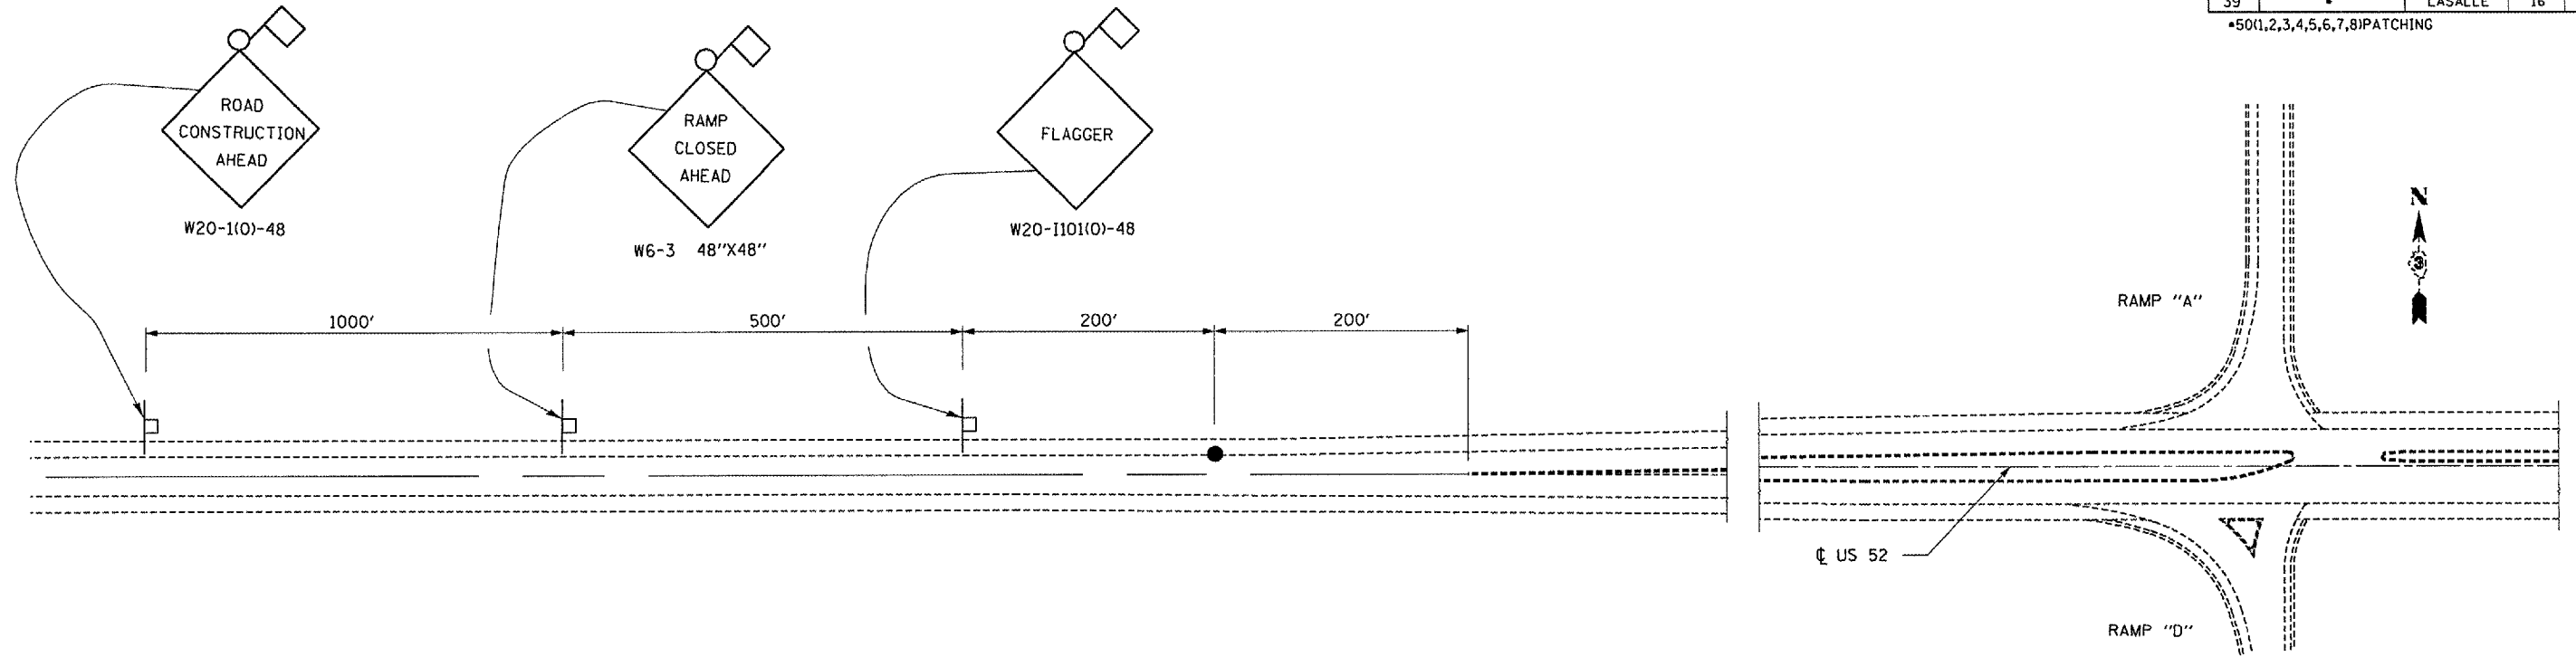

SYMBOLS

- ▬ SIGN
- ▬ TYPE III BARRICADE
- FLAGGER

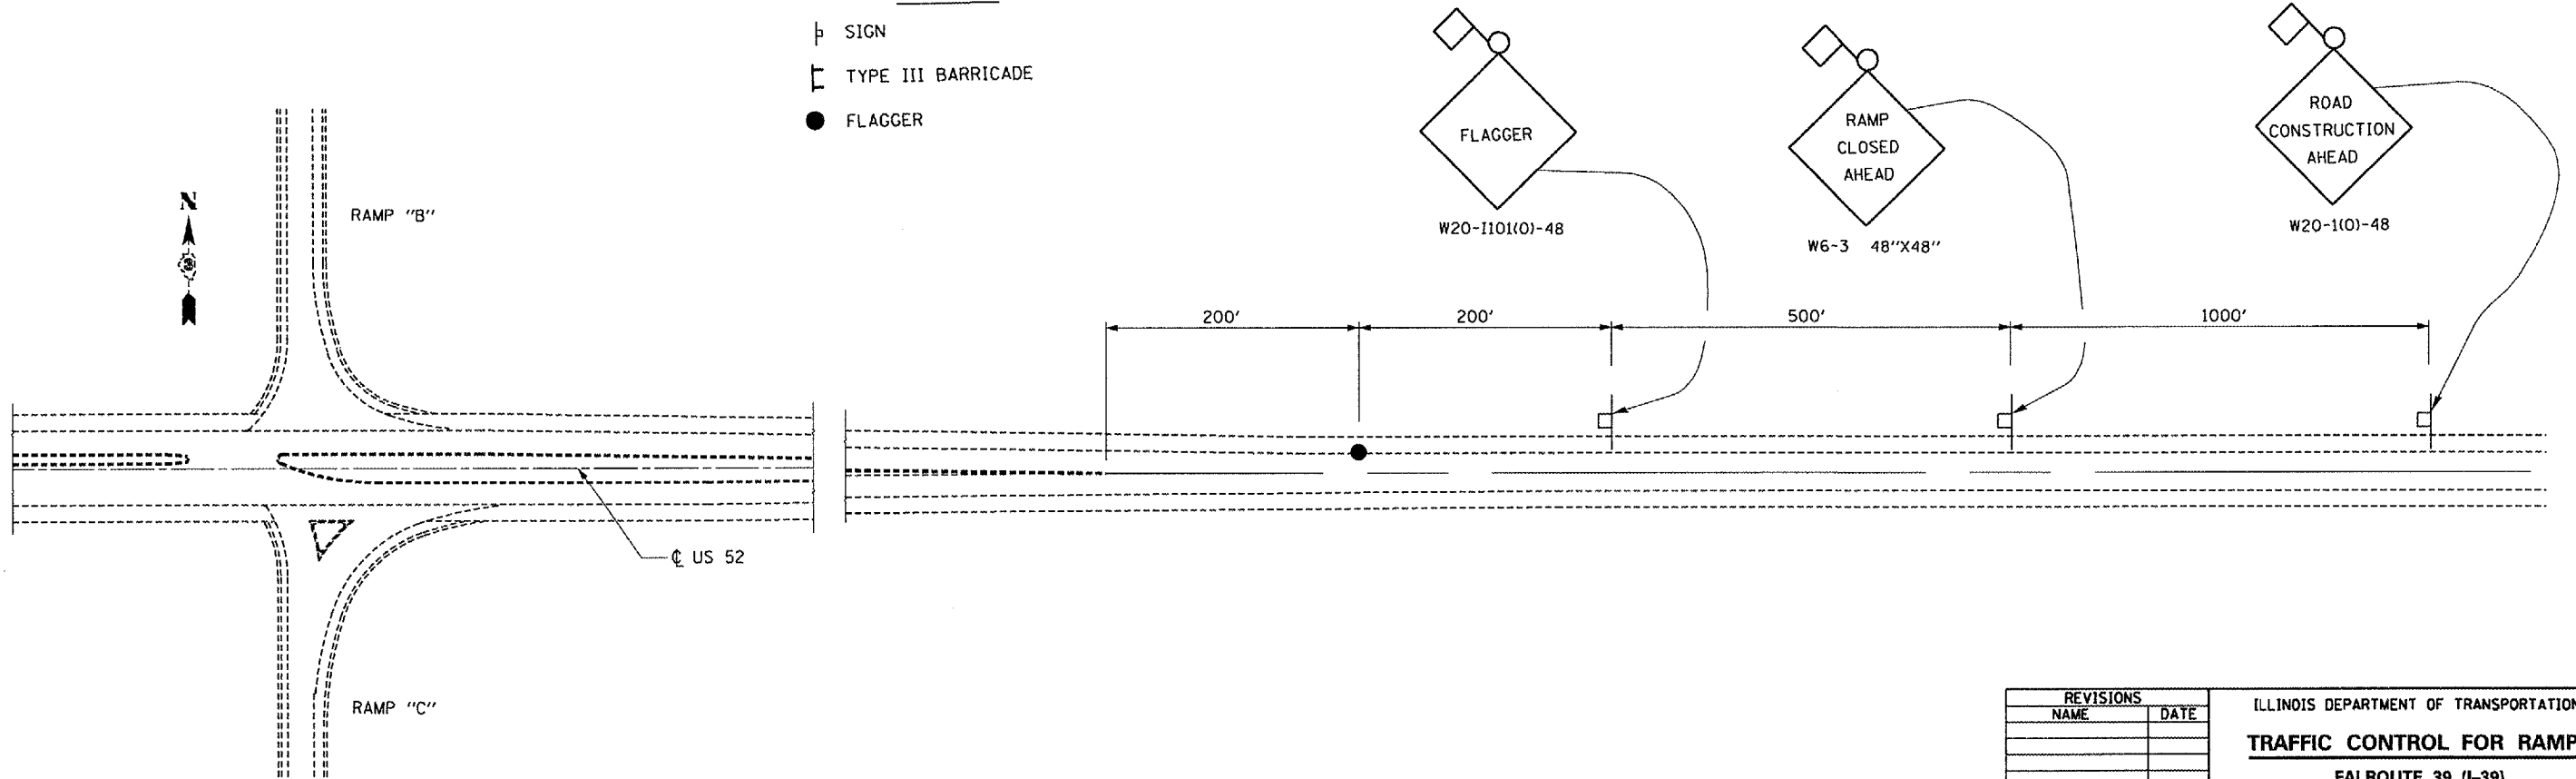

Date: February 27, 2007
c:/projects/cmain08/cm304/details.dgn

REVISIONS	
NAME	DATE

ILLINOIS DEPARTMENT OF TRANSPORTATION
TRAFFIC CONTROL FOR RAMPS
 FAI ROUTE 39 (I-39)
 SECTION 50(1,2,3,4,5,6,7,8)PATCHING
 LASALLE COUNTY