

CLASS A PATCHING DETAILS
 FAI ROUTE 55 (I-55)
 SECTION (32-3)PATCHING
 GRUNDY COUNTY


ILLINOIS DEPARTMENT OF TRANSPORTATION

REVISIONS	NAME	DATE


NOTES:
 • EVERY 3rd INTERSECTION MUST BE TIED
 • LAP NEW REINFORCEMENT WITH EXISTING LONGITUDINAL REINFORCEMENT
 ••• VARIABLES: WHERE S1 AND S2 ARE 2 1/2" MIN. AND 12" MAX. D1 = 2(S1) AND D2 = 2(S2)

EXISTING LONGITUDINAL REINFORCEMENT BARS	No. 6
A (min.)	6'-0"
B (min.)	21"
C (min.)	19"


PROPOSED CLASS A PATCHING DETAIL

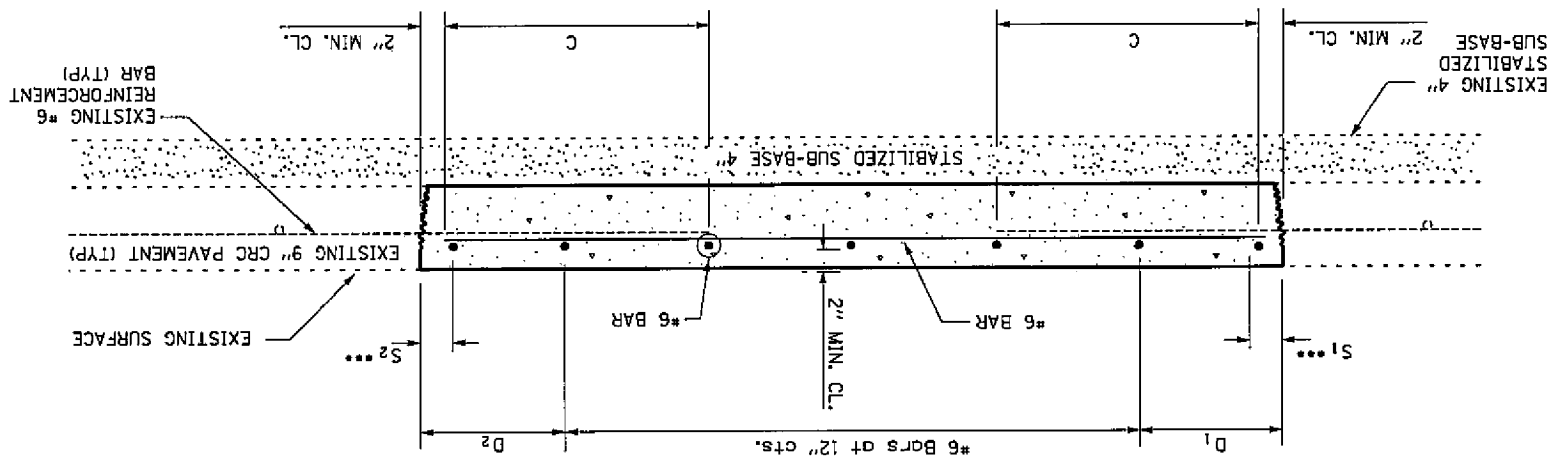


PROPOSED PAVEMENT DETAIL
 (AGAINST CONCRETE SHOULDER)

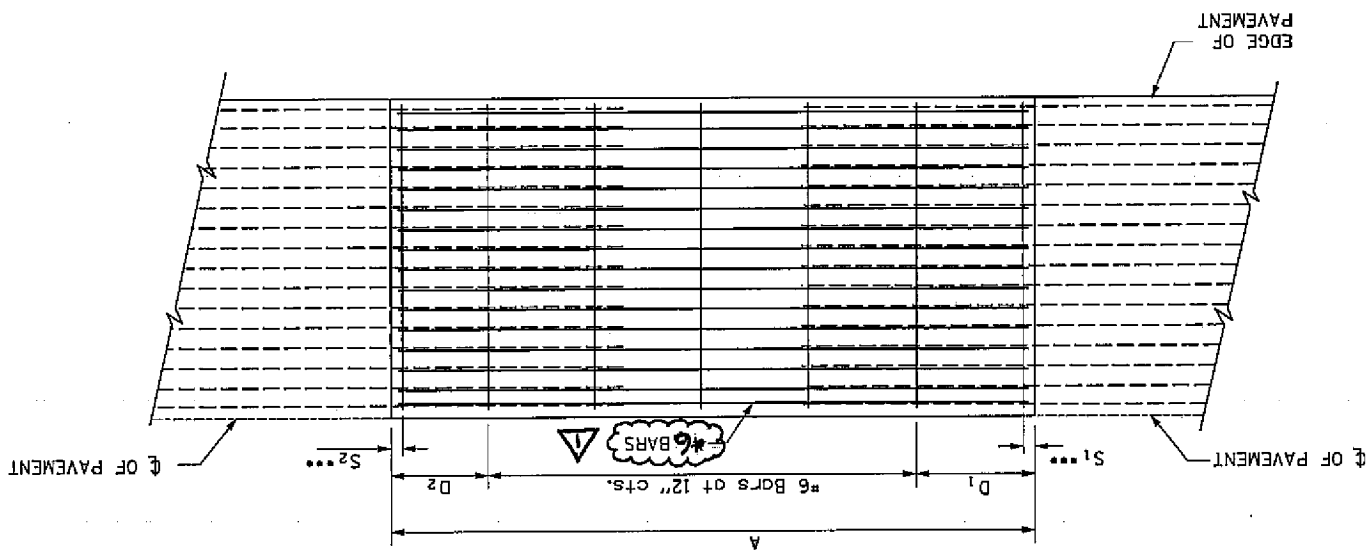

EXISTING PAVEMENT SAWING DETAIL
 (AGAINST BITUMINOUS SHOULDER)

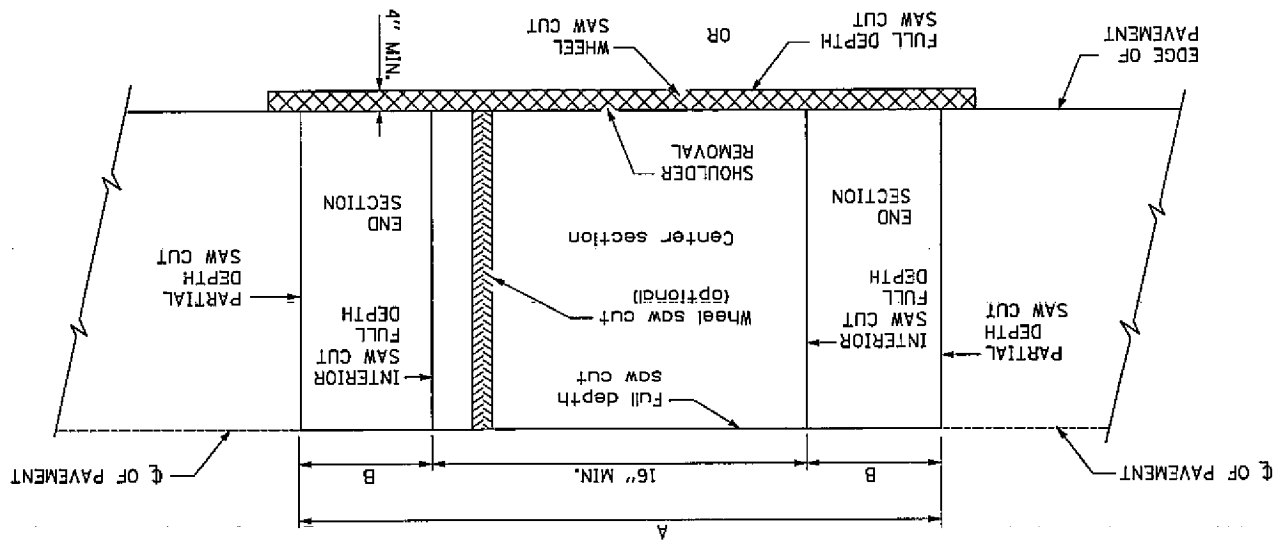

REMOVAL DETAIL

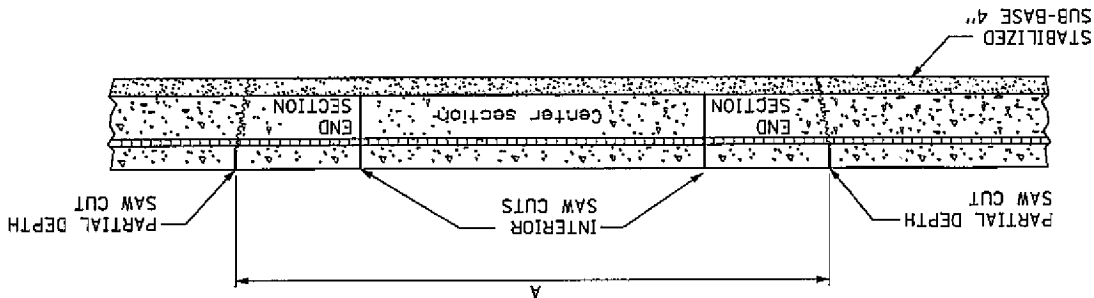

CONTRACT NO. 6670B	SECTION	GRUNDY	9	TOTAL SHEETS
FAI ROUTE 55 (I-55)	(32-3)PATCHING	GRUNDY	9	8

REVISSED 5/30/07