



F.A.I. RTE.	SECTION	COUNTY	TOTAL SHEETS	SHEET NO.
55	(53-1)PATCHING	LIVINGSTON	9	9

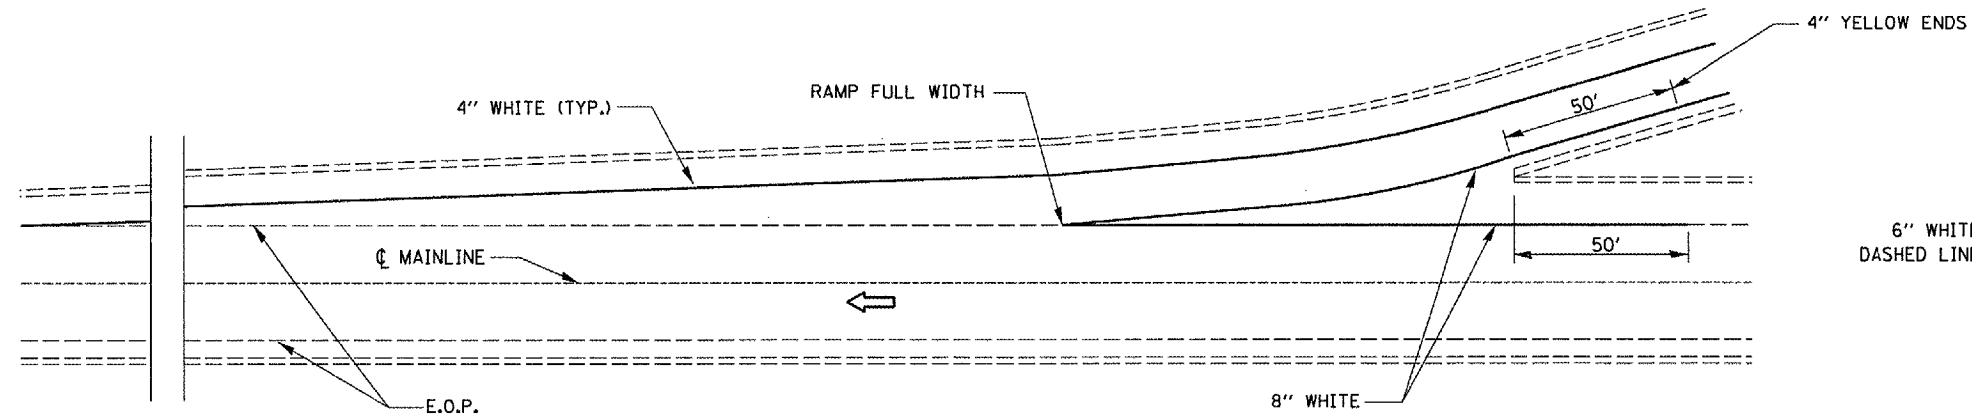

**TYPICAL PAVEMENT MARKING FOR ENTRANCE RAMP TERMINALS**

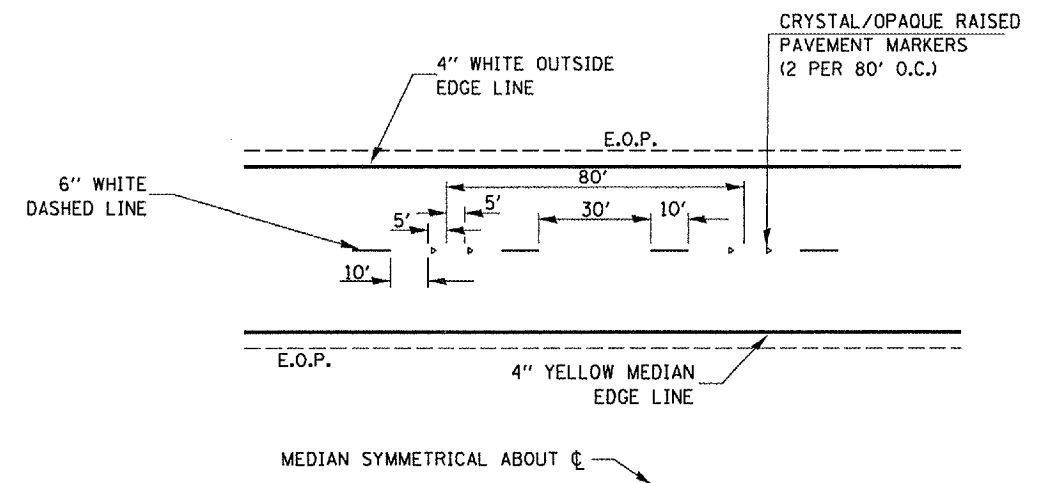


**TYPICAL PAVEMENT MARKINGS**

**NOTE:**

WHEN PATCHING IS ADJACENT TO 8" PAVEMENT MARKING LINE THE 8" STRIP SHALL BE REPLACED WITH TWO 4" LINES.

RAISED REFLECTIVE PAVEMENT MARKERS THAT FALL WITHIN PATCHED BOUNDARIES WILL NOT BE REPLACED.

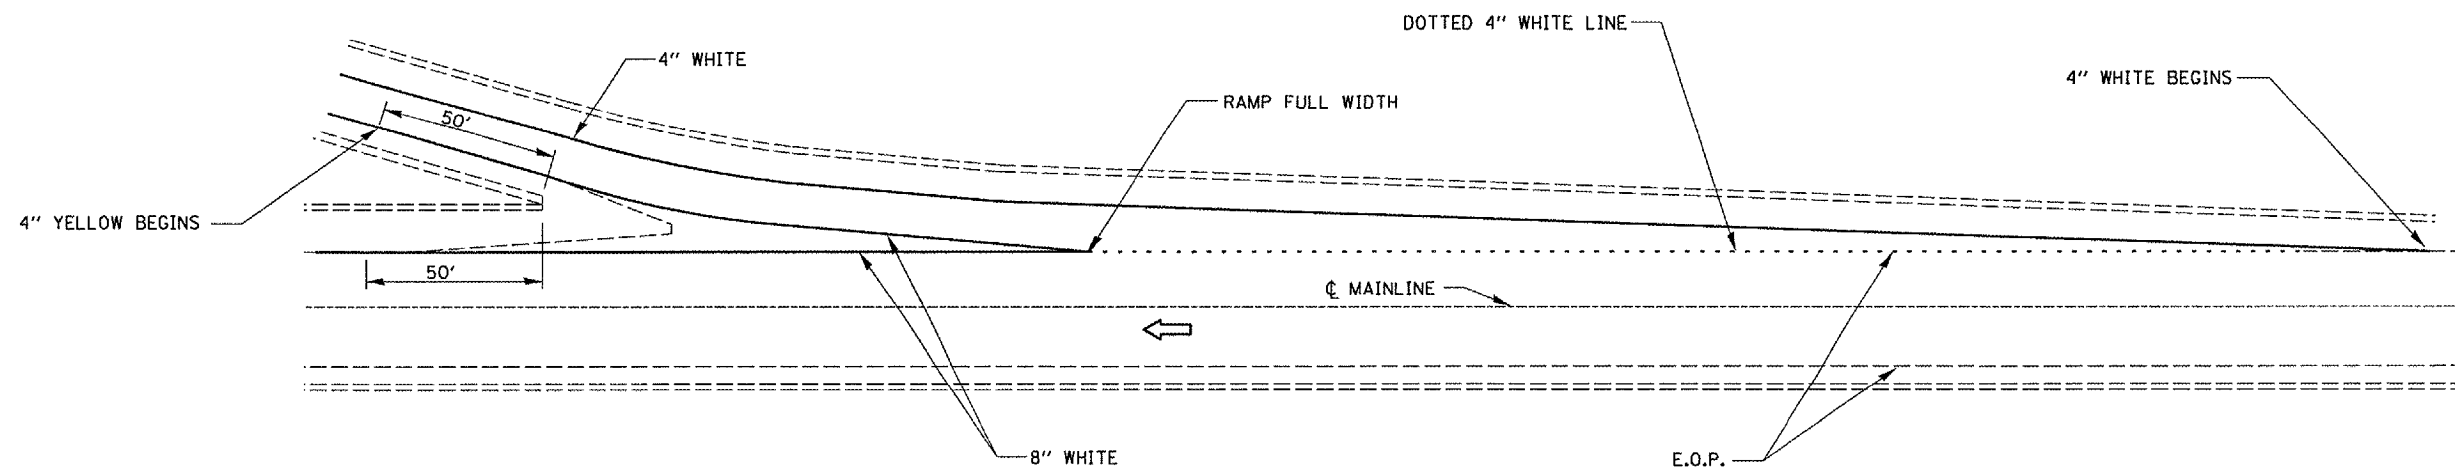

**TYPICAL PAVEMENT MARKINGS FOR EXIT RAMP TERMINALS**

REVISIONS	
NAME	DATE

ILLINOIS DEPARTMENT OF TRANSPORTATION  
**PAVEMENT MARKING DETAILS**  
 FAI ROUTE 55 (I-55)  
 SECTION (53-1)PATCHING  
 LIVINGSTON COUNTY

Date: February 16, 2007  
 c:/projects/cmain08/cm306/details.dgn