



Date: MARCH 5,2007
 c:/projects/cmidr08/cm307/details.dgn

ILLINOIS DEPARTMENT OF TRANSPORTATION
 CLASS A PATCHING DETAILS
 FAI ROUTE 57 (I-57)
 SECTION 38(1,2,3,4,5,6,7,8,9)PATCHING
 IRROQUOIS COUNTY

REVISIONS	NAME	DATE


REVISIONS
 NAME
 DATE

- NOTES:
- EVERY 3-D INTERSECTION MUST BE TIED
 - LAP NEW REINFORCEMENT WITH EXISTING LONGITUDINAL REINFORCEMENT
 - VARIABLES: WHERE S₁ AND S₂ ARE 2 1/2" MIN. AND 12" MAX. D₁ = 2(S₁) AND D₂ = 2(S₂)

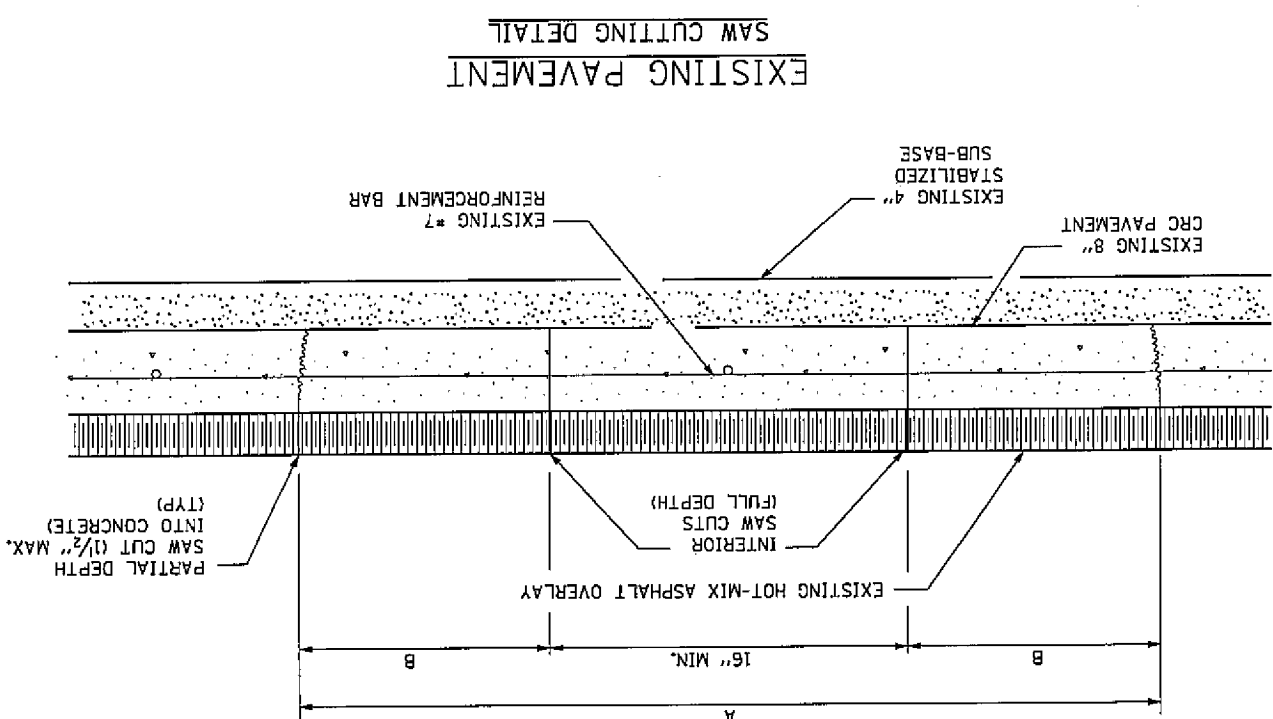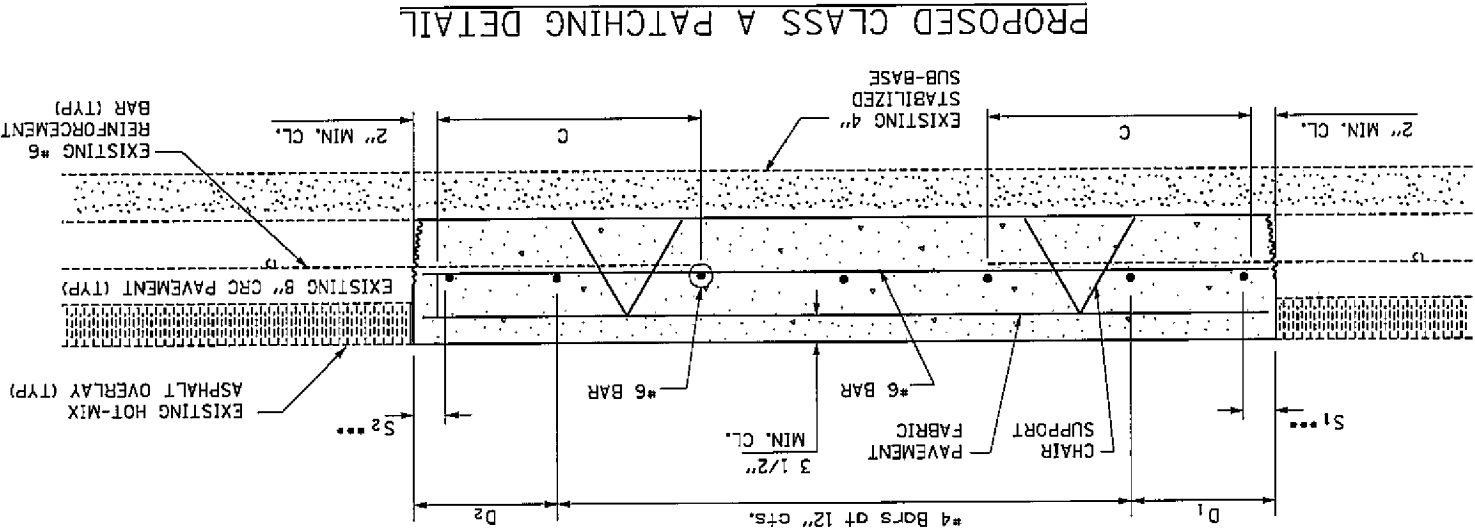


EXISTING LONGITUDINAL REINFORCEMENT BARS	A (min.)	B (min.)	C (min.)
No. 6	6'-0"	24"	19"

PROPOSED PAVEMENT DETAIL (AGAINST BITUMINOUS SHOULDER)

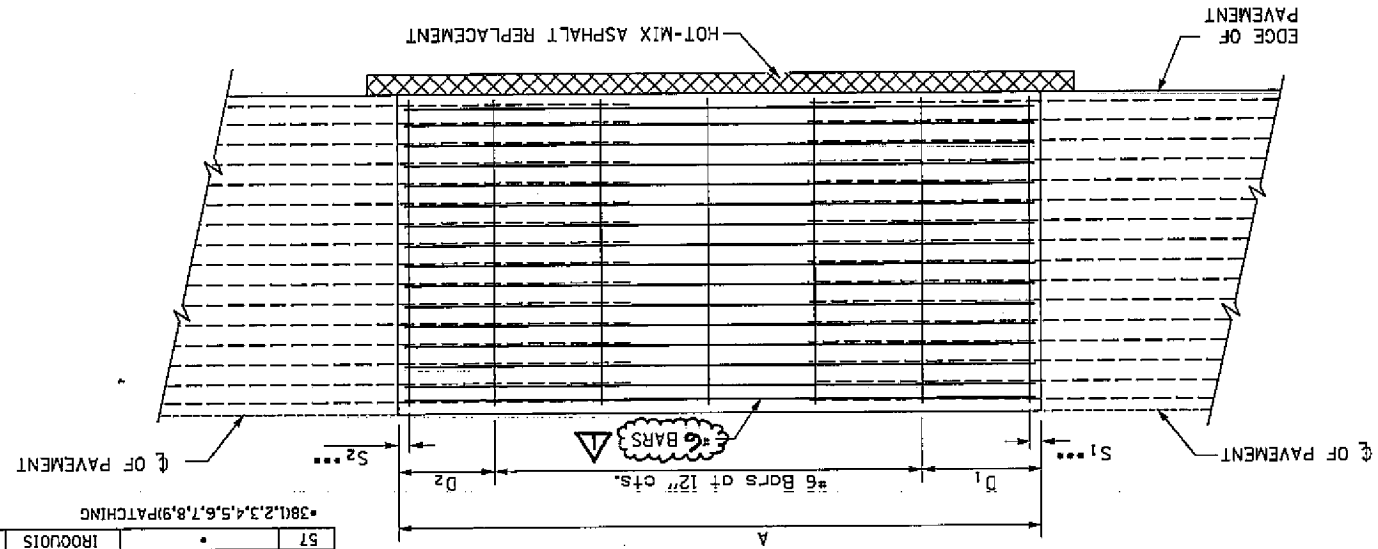

EXISTING PAVEMENT SAWING DETAIL (AGAINST BITUMINOUS SHOULDER)

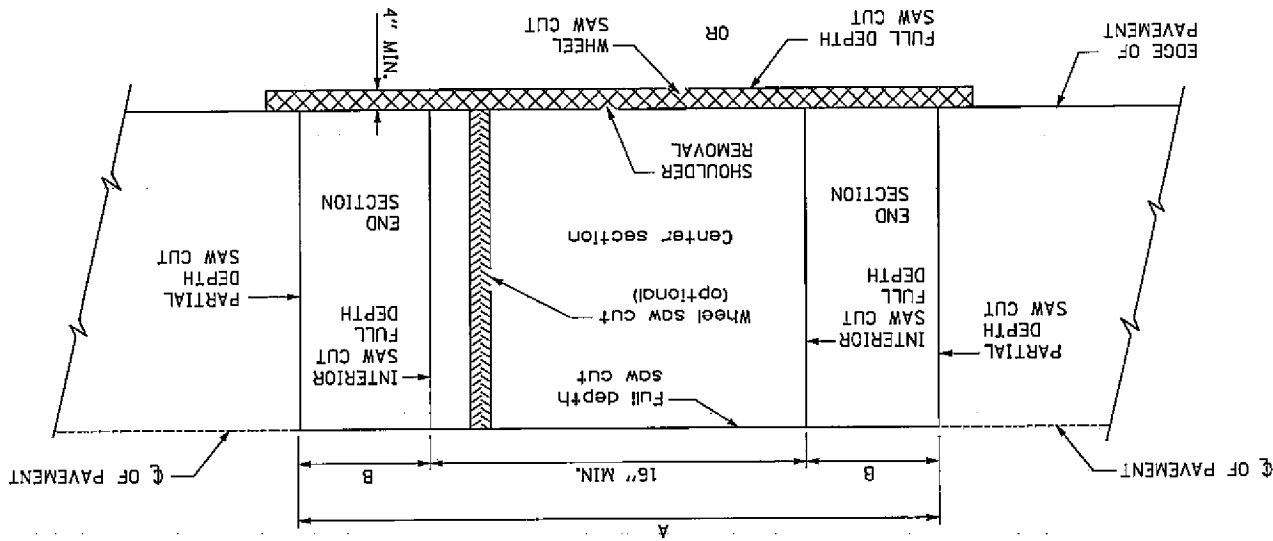

CONTRACT NO. 66710	SECTION	IRROQUOIS	57
TOTAL SHEET NO.	COUNTY	IRROQUOIS	17
F.A.I. RTE.	SECTION	IRROQUOIS	57