



F.A.I. RTE.	SECTION	COUNTY	TOTAL SHEETS	SHEET NO.
57	46(1,2,3)PATCHING	KANKAKEE	16	4

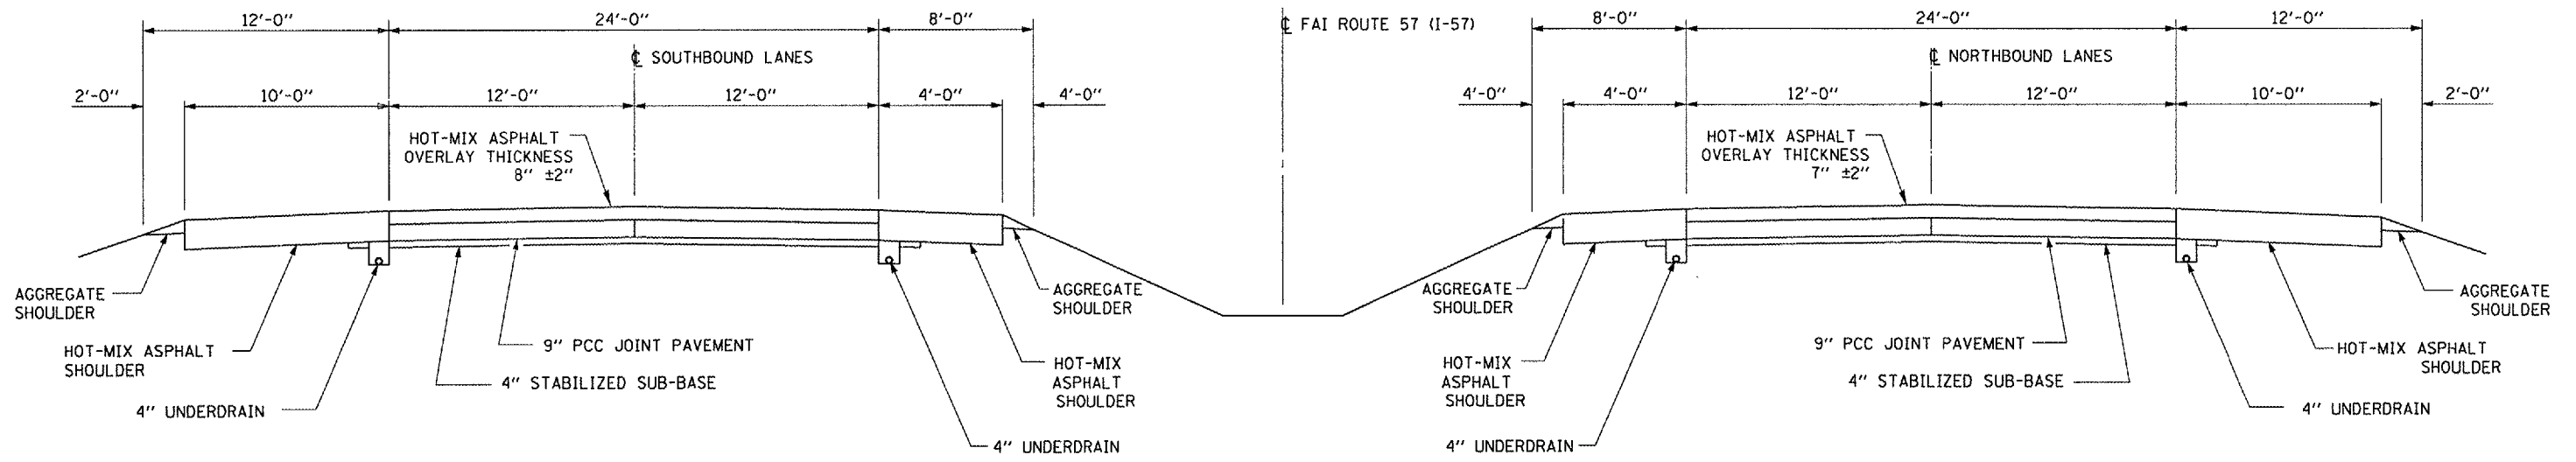

TYPICAL SECTIONS

M.P. 311.81 TO M.P. 313.89

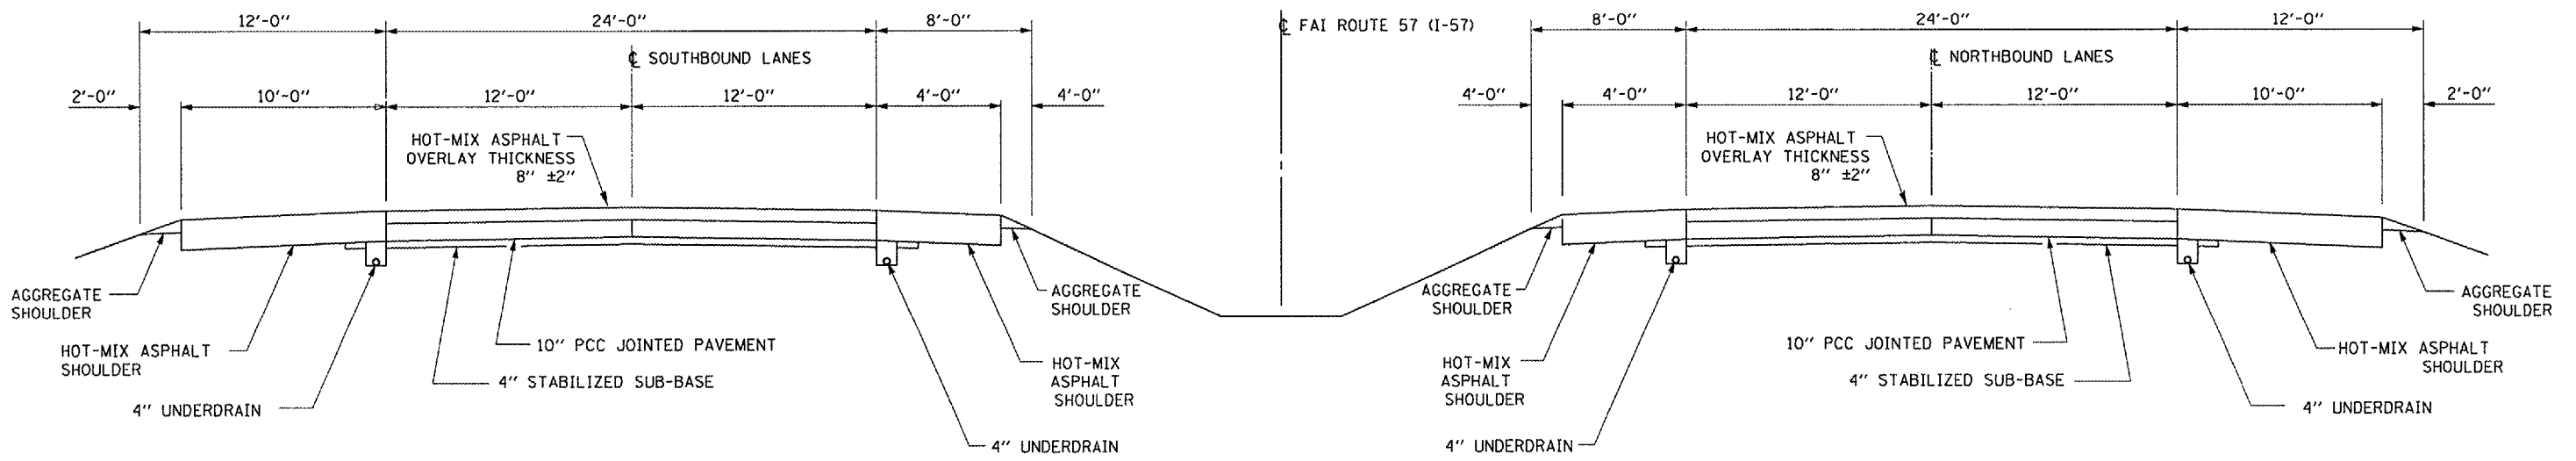

TYPICAL SECTIONS

M.P. 313.89 TO M.P. 317.56

REVISIONS	
NAME	DATE

ILLINOIS DEPARTMENT OF TRANSPORTATION
TYPICAL SECTIONS
 FAI ROUTE 57 (I-57)
 SECTION 46(1,2,3)PATCHING
 KANKAKEE COUNTY

Date: MARCH 29, 2007
 c:\projects\cm308\cm308\details.dgn