



| F.A.I. RTE. | SECTION | COUNTY | TOTAL SHEETS | SHEET NO. |
|-------------|------------|---------|--------------|-----------|
| 80 | (50-3HB)BP | LASALLE | 8 | 4 |

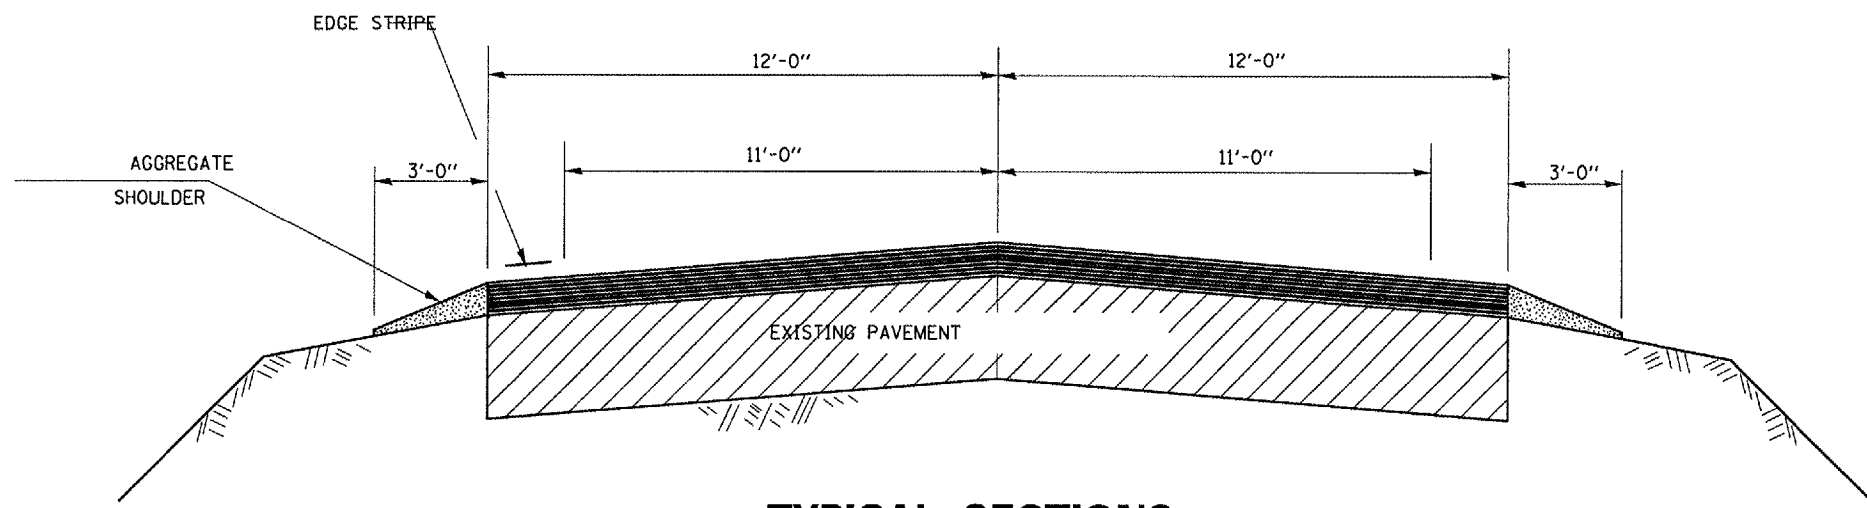

TYPICAL SECTIONS
TR 170

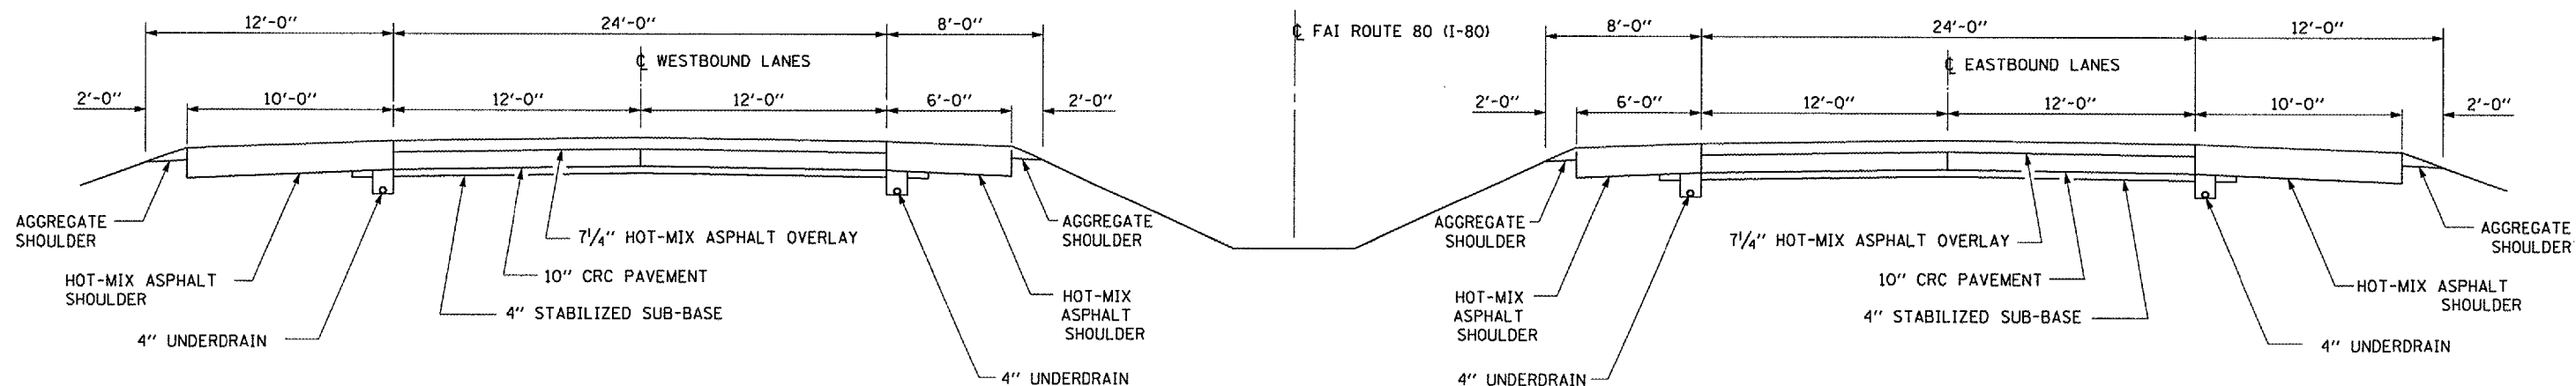

TYPICAL SECTIONS
FAI 80

Date: 03/12/2007
Project: c:/bridgepaint_07/050-0127.dgn

| REVISIONS | |
|-----------|------|
| NAME | DATE |
| | |
| | |
| | |
| | |
| | |
| | |
| | |
| | |
| | |
| | |

ILLINOIS DEPARTMENT OF TRANSPORTATION
TYPICAL SECTIONS
FAI ROUTE 80 (I-80) SECTION (50-3HB)BP
LASALLE COUNTY
SN 050-0127 (TR 170)