


F.A.U. RTE.	SECTION	COUNTY	TOTAL SHEETS	SHEET NO.
35RS-5.36RS-8	TAZEWELL		90	34
STA.		TO STA.		
FED. ROAD DIST. NO.		ILLINOIS FED. AID PROJECT		
*6717 (BUS 24) & 6713 (IL 8)				



PROJECT BEGINS STA. 23+61 (RAMP B)  
 PROJECT BEGINS STA. 425+99.46 (BUS U.S. RTE. 24)  
 STA. 13+23.62 (RAMP C)  
 CONSTRUCTION BEGINS STA. 0+10 (RAMP D)

PROJECT BEGINS STA. 18+15.75 (RAMP A)

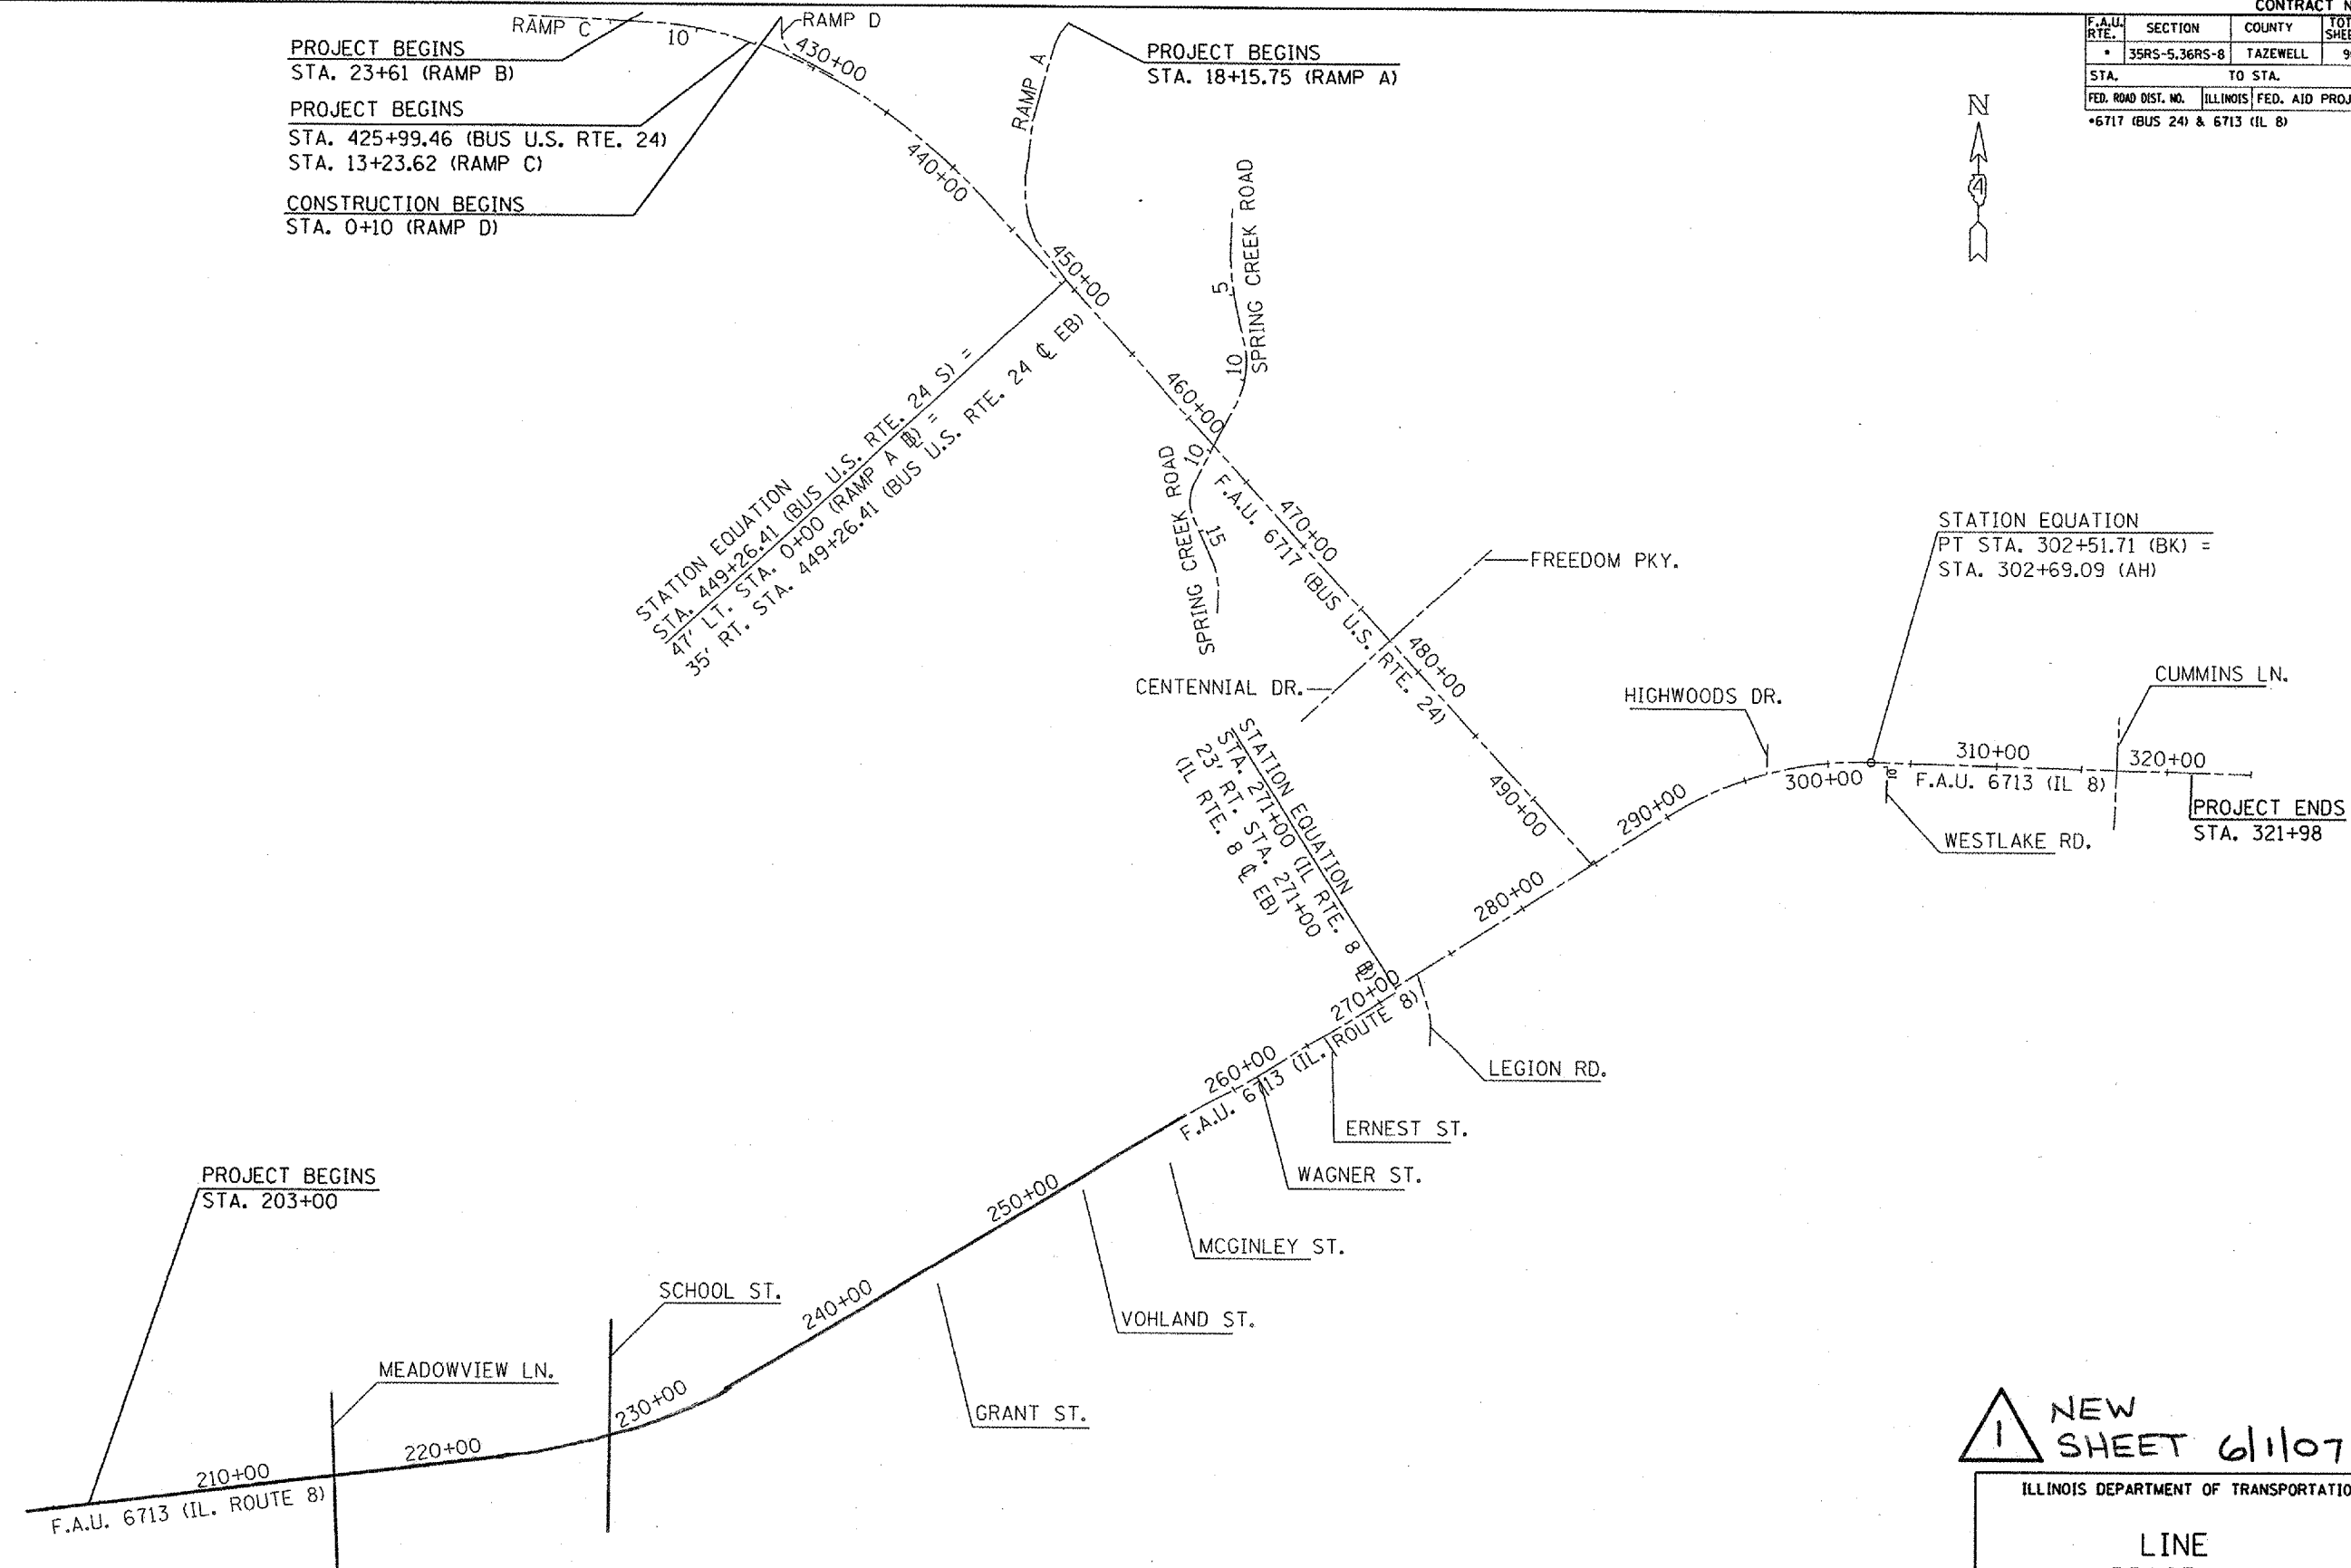

**NEW SHEET 61107**

ILLINOIS DEPARTMENT OF TRANSPORTATION

**LINE DIAGRAM**

SCALE: VERT. NOT TO SCALE  
 DATE: \_\_\_\_\_ HORIZ. \_\_\_\_\_ DRAWN BY: \_\_\_\_\_  
 CHECKED BY: \_\_\_\_\_

PLOT DATE = 5/31/2007  
 FILE NAME = C:\Documents and Settings\Verthor\Desktop\consult\plandgn  
 PLOT SCALE = 2844.3724 / 1" = 1 M.  
 USER NAME = brucebn