


F.A.I. R/L:	SECTION	COUNTY	TOTAL SHEETS	SHEET NO.
74	1-74	PEORIA	21	11
STA.		TO STA.		
FED. ROAD DIST. NO. 4		ILLINOIS		FED. AID PROJECT

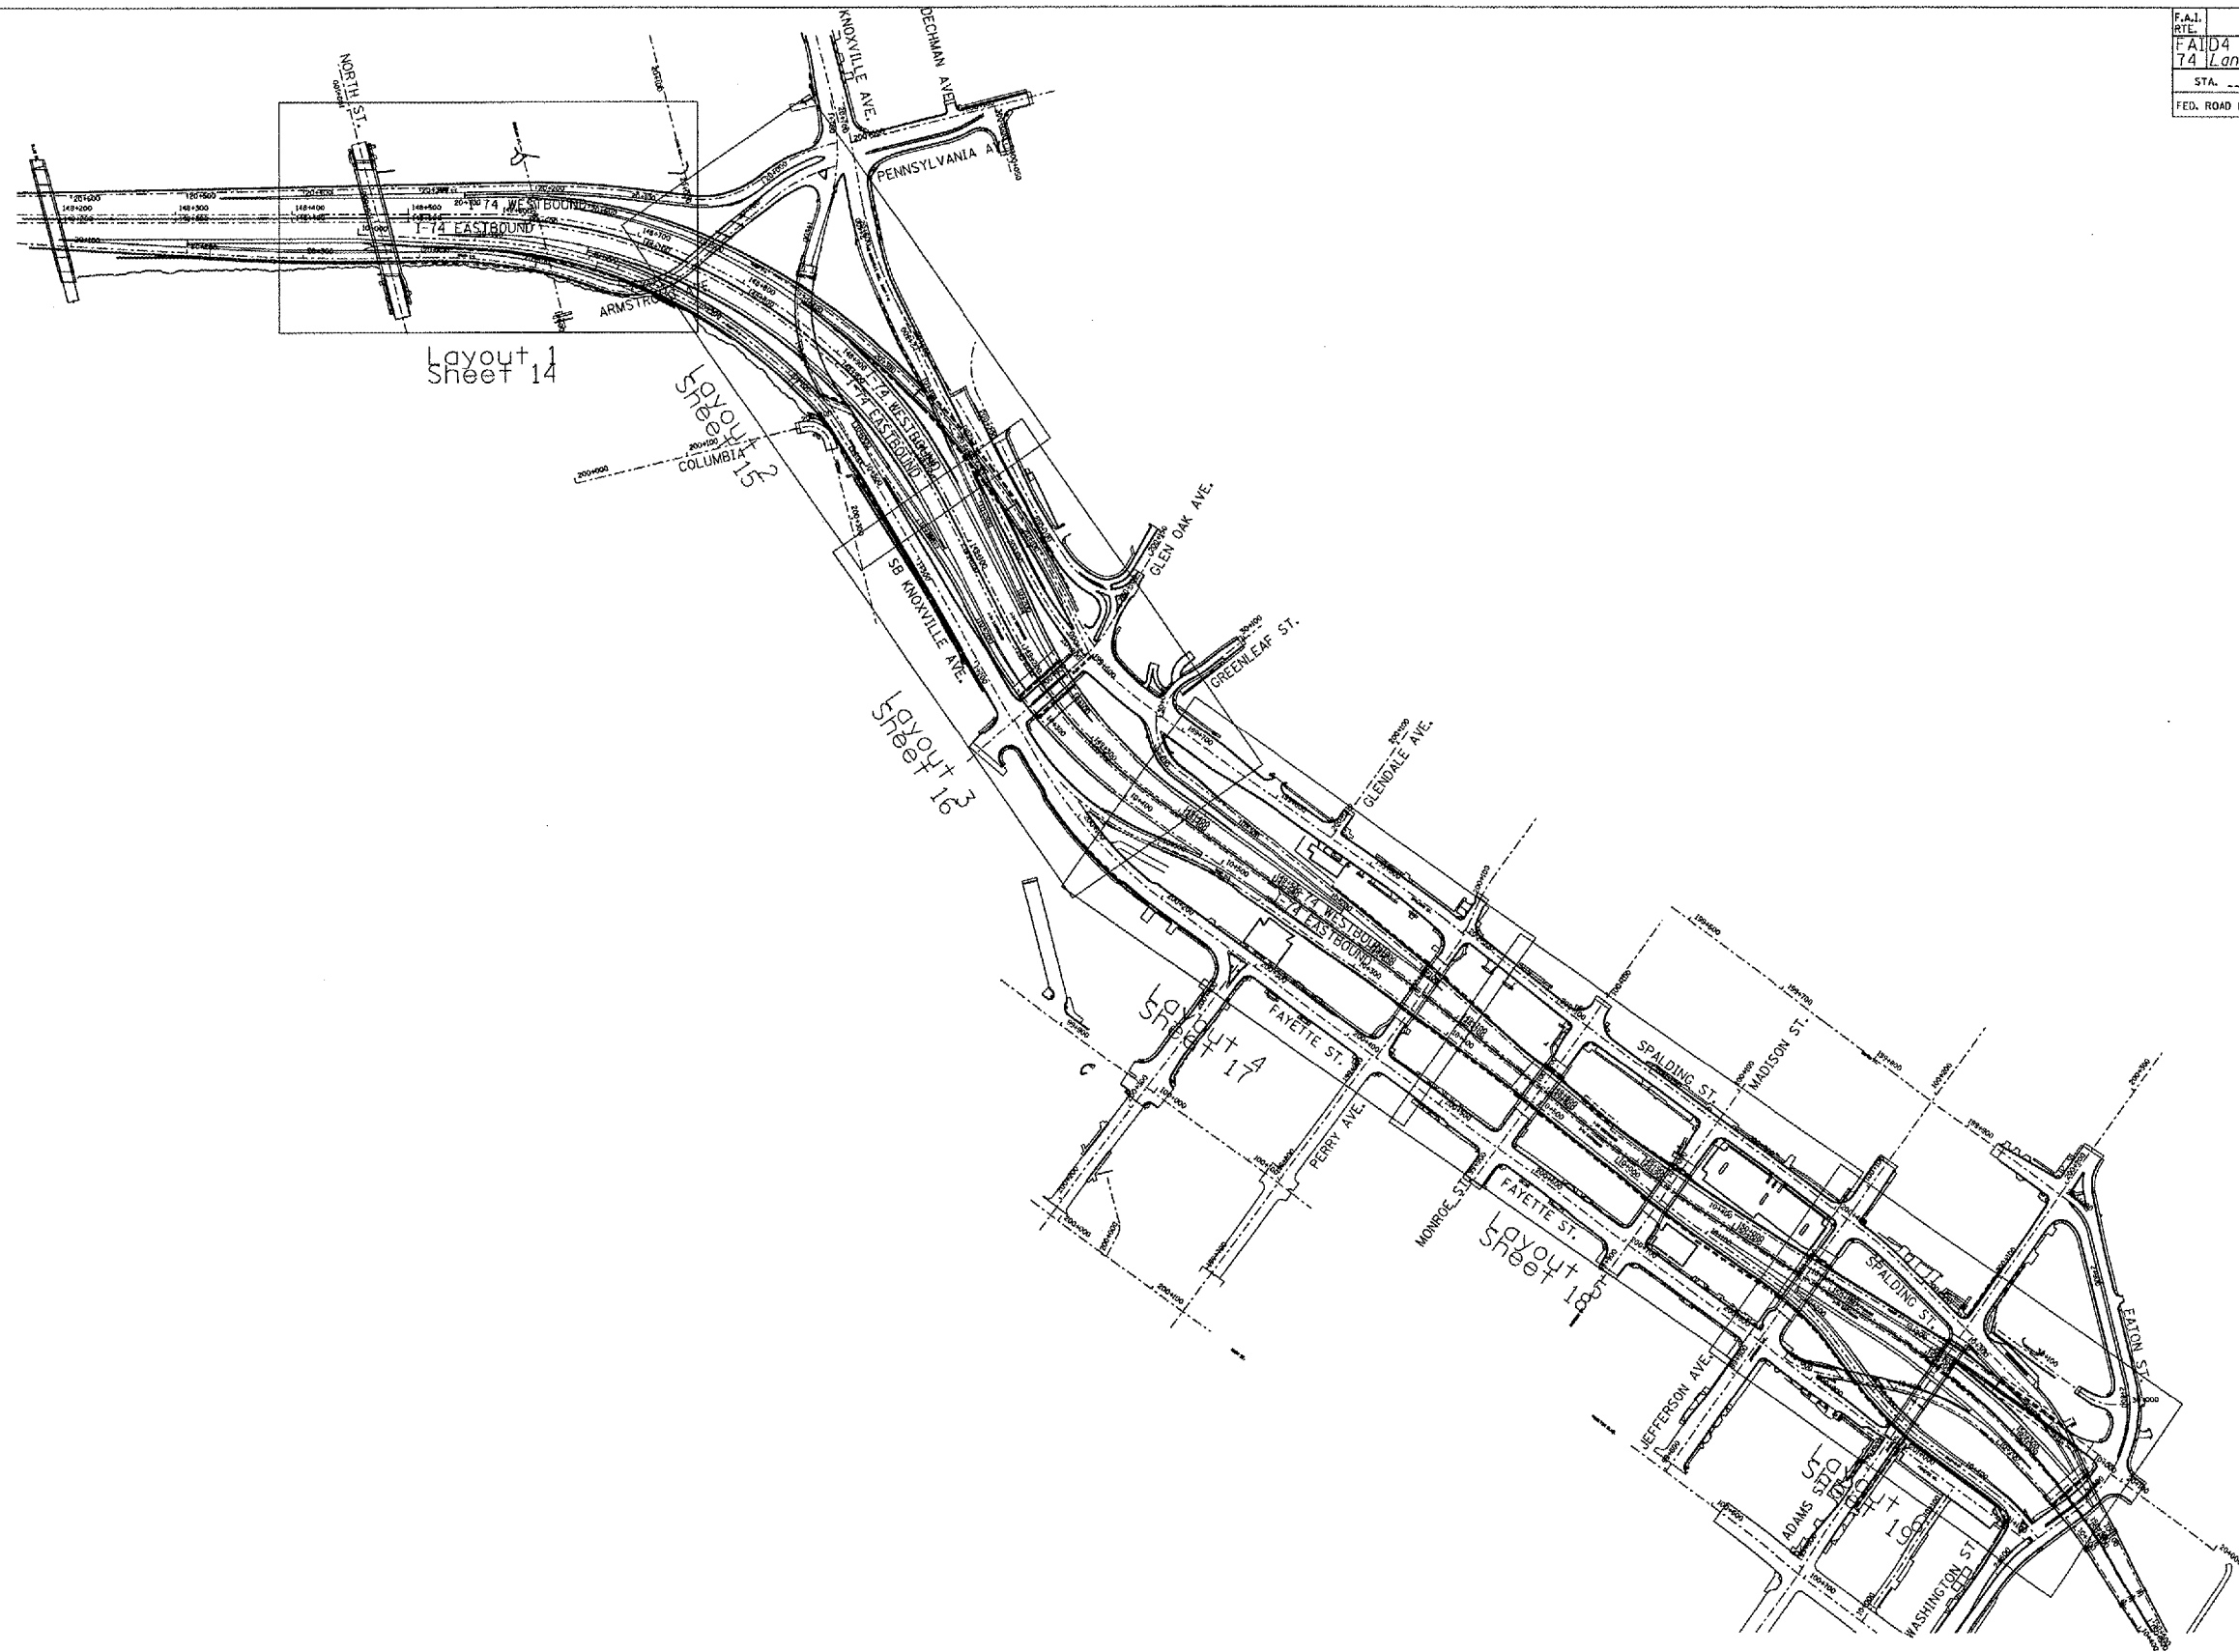

SCALE= 1:3000m



**TERRA**  
ENGINEERING LTD.  
505 N. LaSalle Street, Suite 250  
Chicago, IL 60610  
(312) 467-0123

REVISIONS	
NAME	DATE
PS&E RJD	04/18/07
FINAL PLAN	05/11/04
PREFINAL PLAN	03/01/04
PRELIMINARY	11/17/03

ILLINOIS DEPARTMENT OF TRANSPORTATION  
FAI ROUTE 74 (I-74)  
**OVERALL SCHEMATIC PLAN**  
DRAWN BY: KC/DL  
CHECKED BY: JB  
DATE: 07/16/2004