
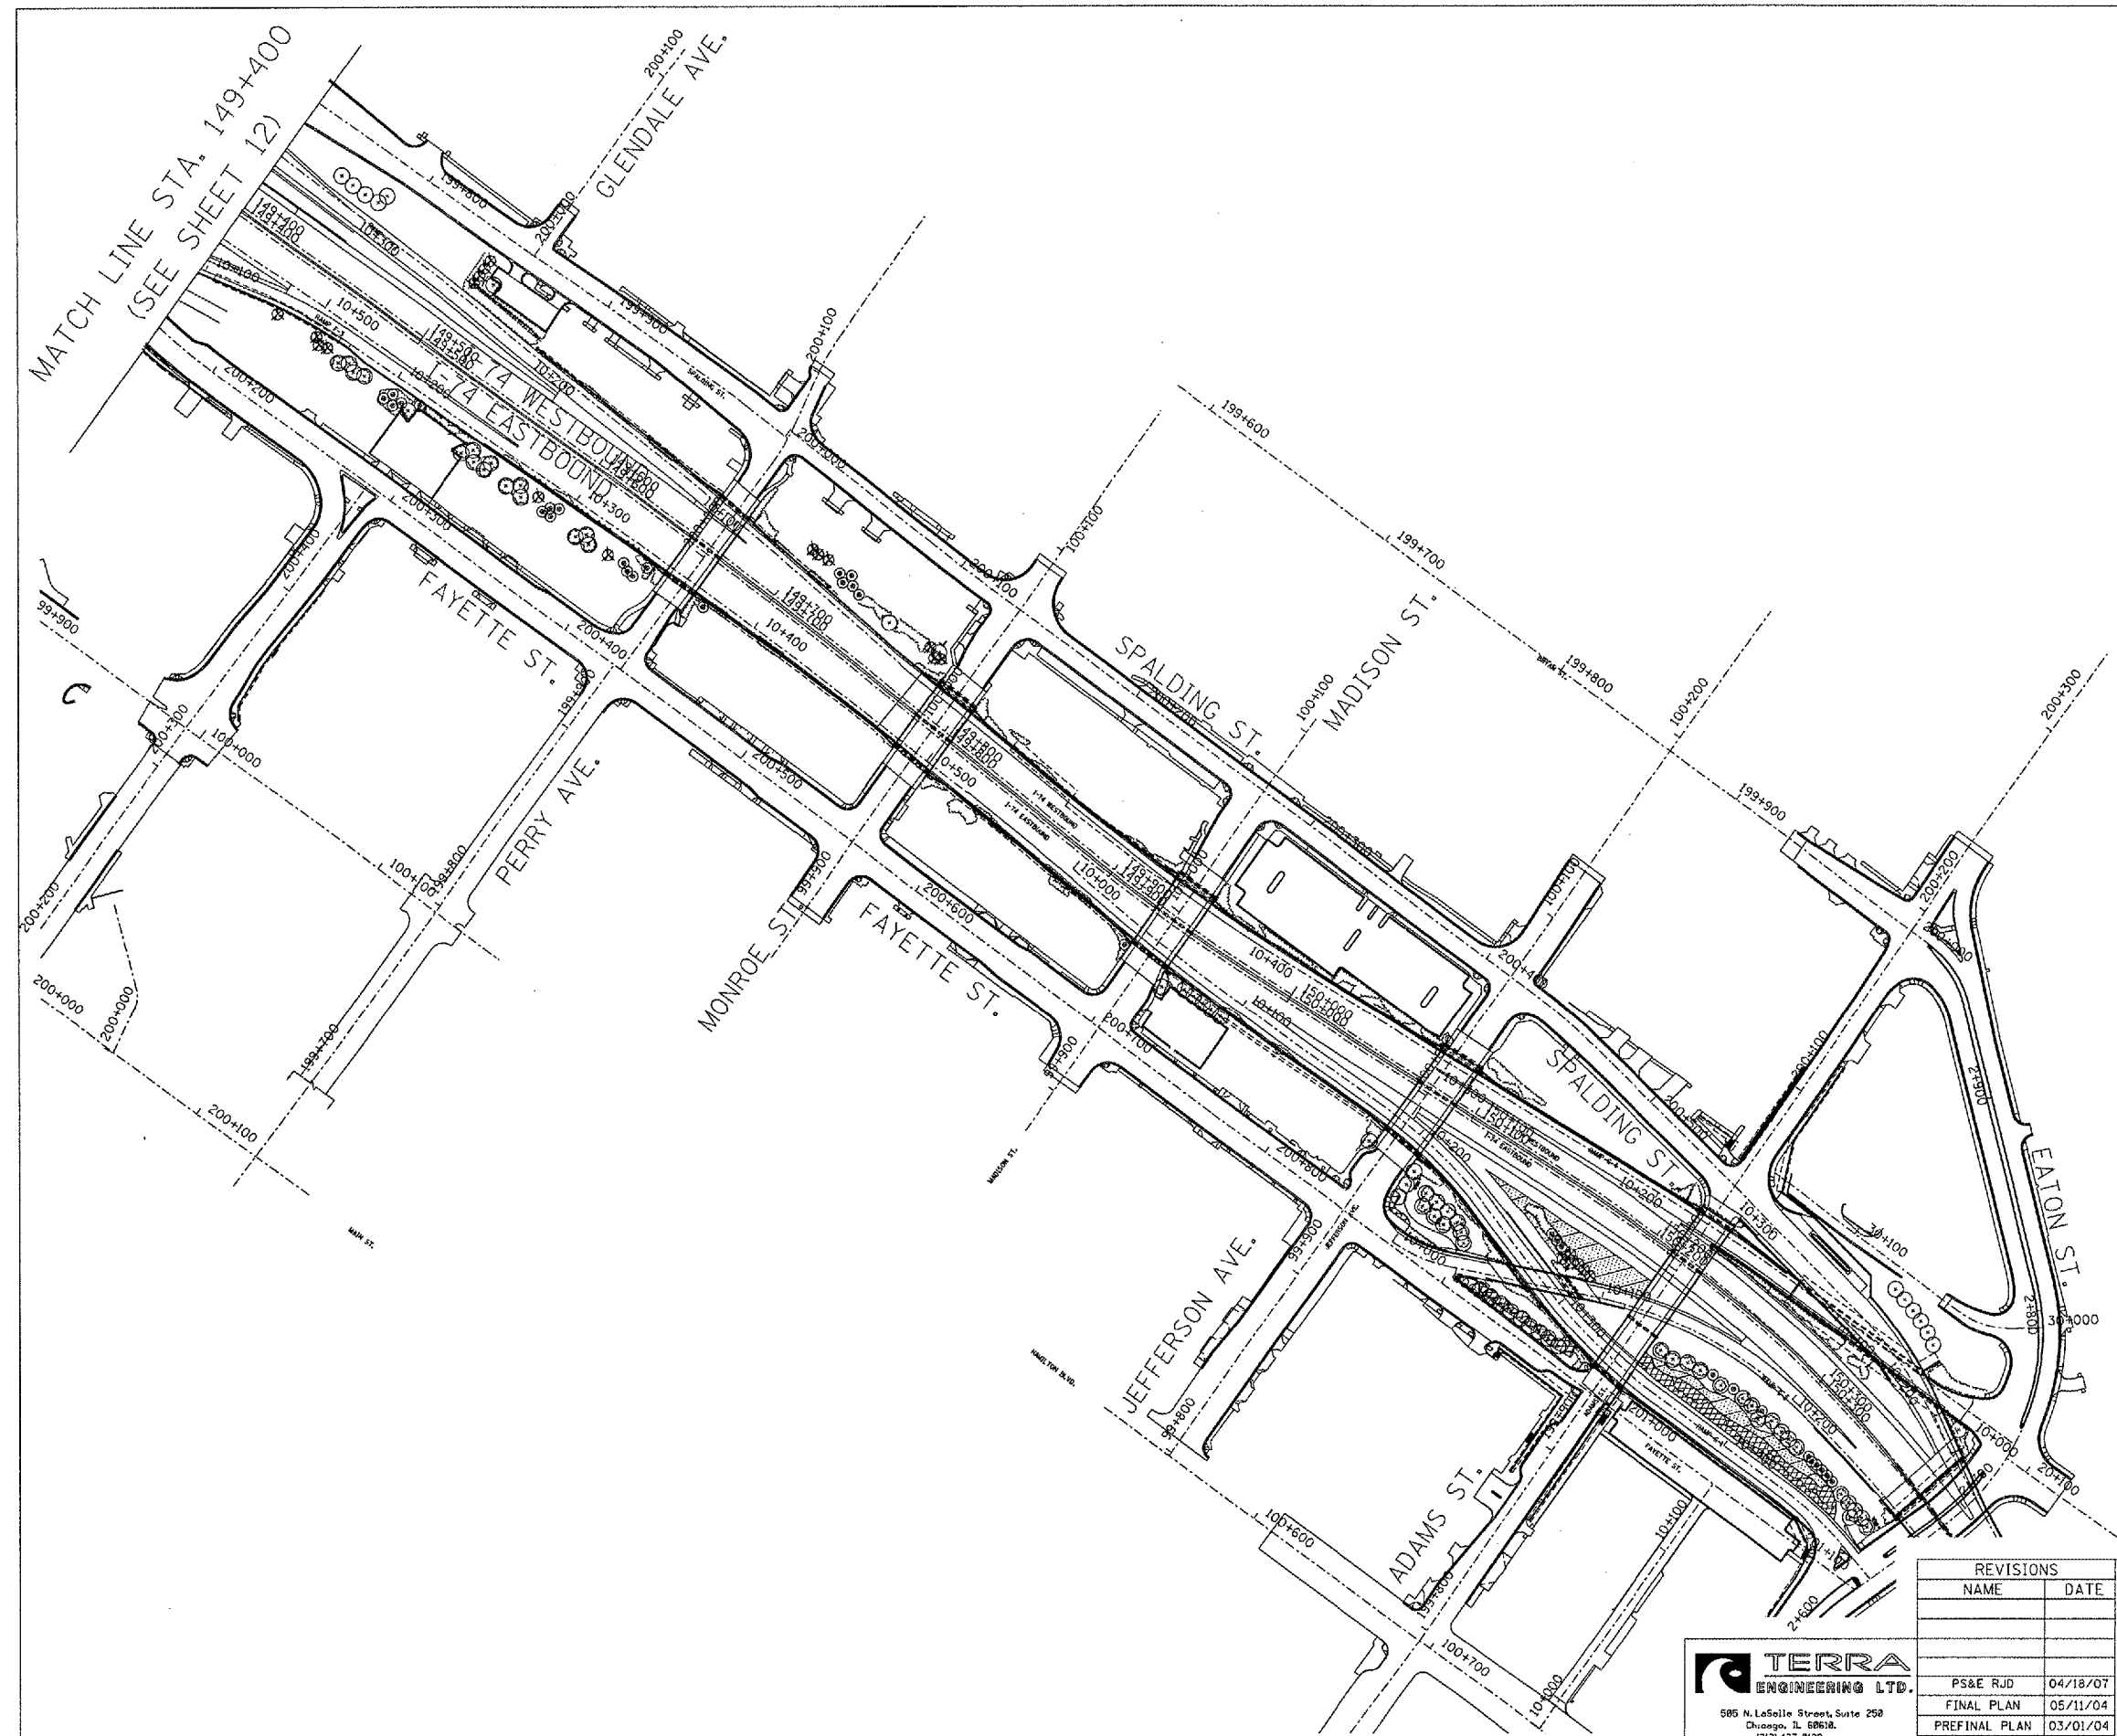


F.A.I. RTE.	SECTION	COUNTY	TOTAL SHEETS	SHEET NO.
FAI 04 I-74	74	PEORIA	21	13
STA. _____		TO STA. _____		
FED. ROAD DIST. NO. 4	ILLINOIS	FED. AID PROJECT		

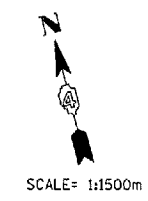

REVISIONS	
NAME	DATE

ILLINOIS DEPARTMENT OF TRANSPORTATION
 FAI ROUTE 74 (I-74)
 LANDSCAPE LOCATION PLAN 2
 DATE: 07/16/2004
 DRAWN BY: KC/DL
 CHECKED BY: JB

TERRA
 ENGINEERING LTD.
 585 N. LaSalle Street, Suite 250
 Chicago, IL 60610
 (312) 467-8123